


FINAL SURVEY PLOTTED BY DATE  
 NO. AREAS CHECKED

ORIGINAL SURVEY PLOTTED BY DATE  
 NO. AREAS CHECKED

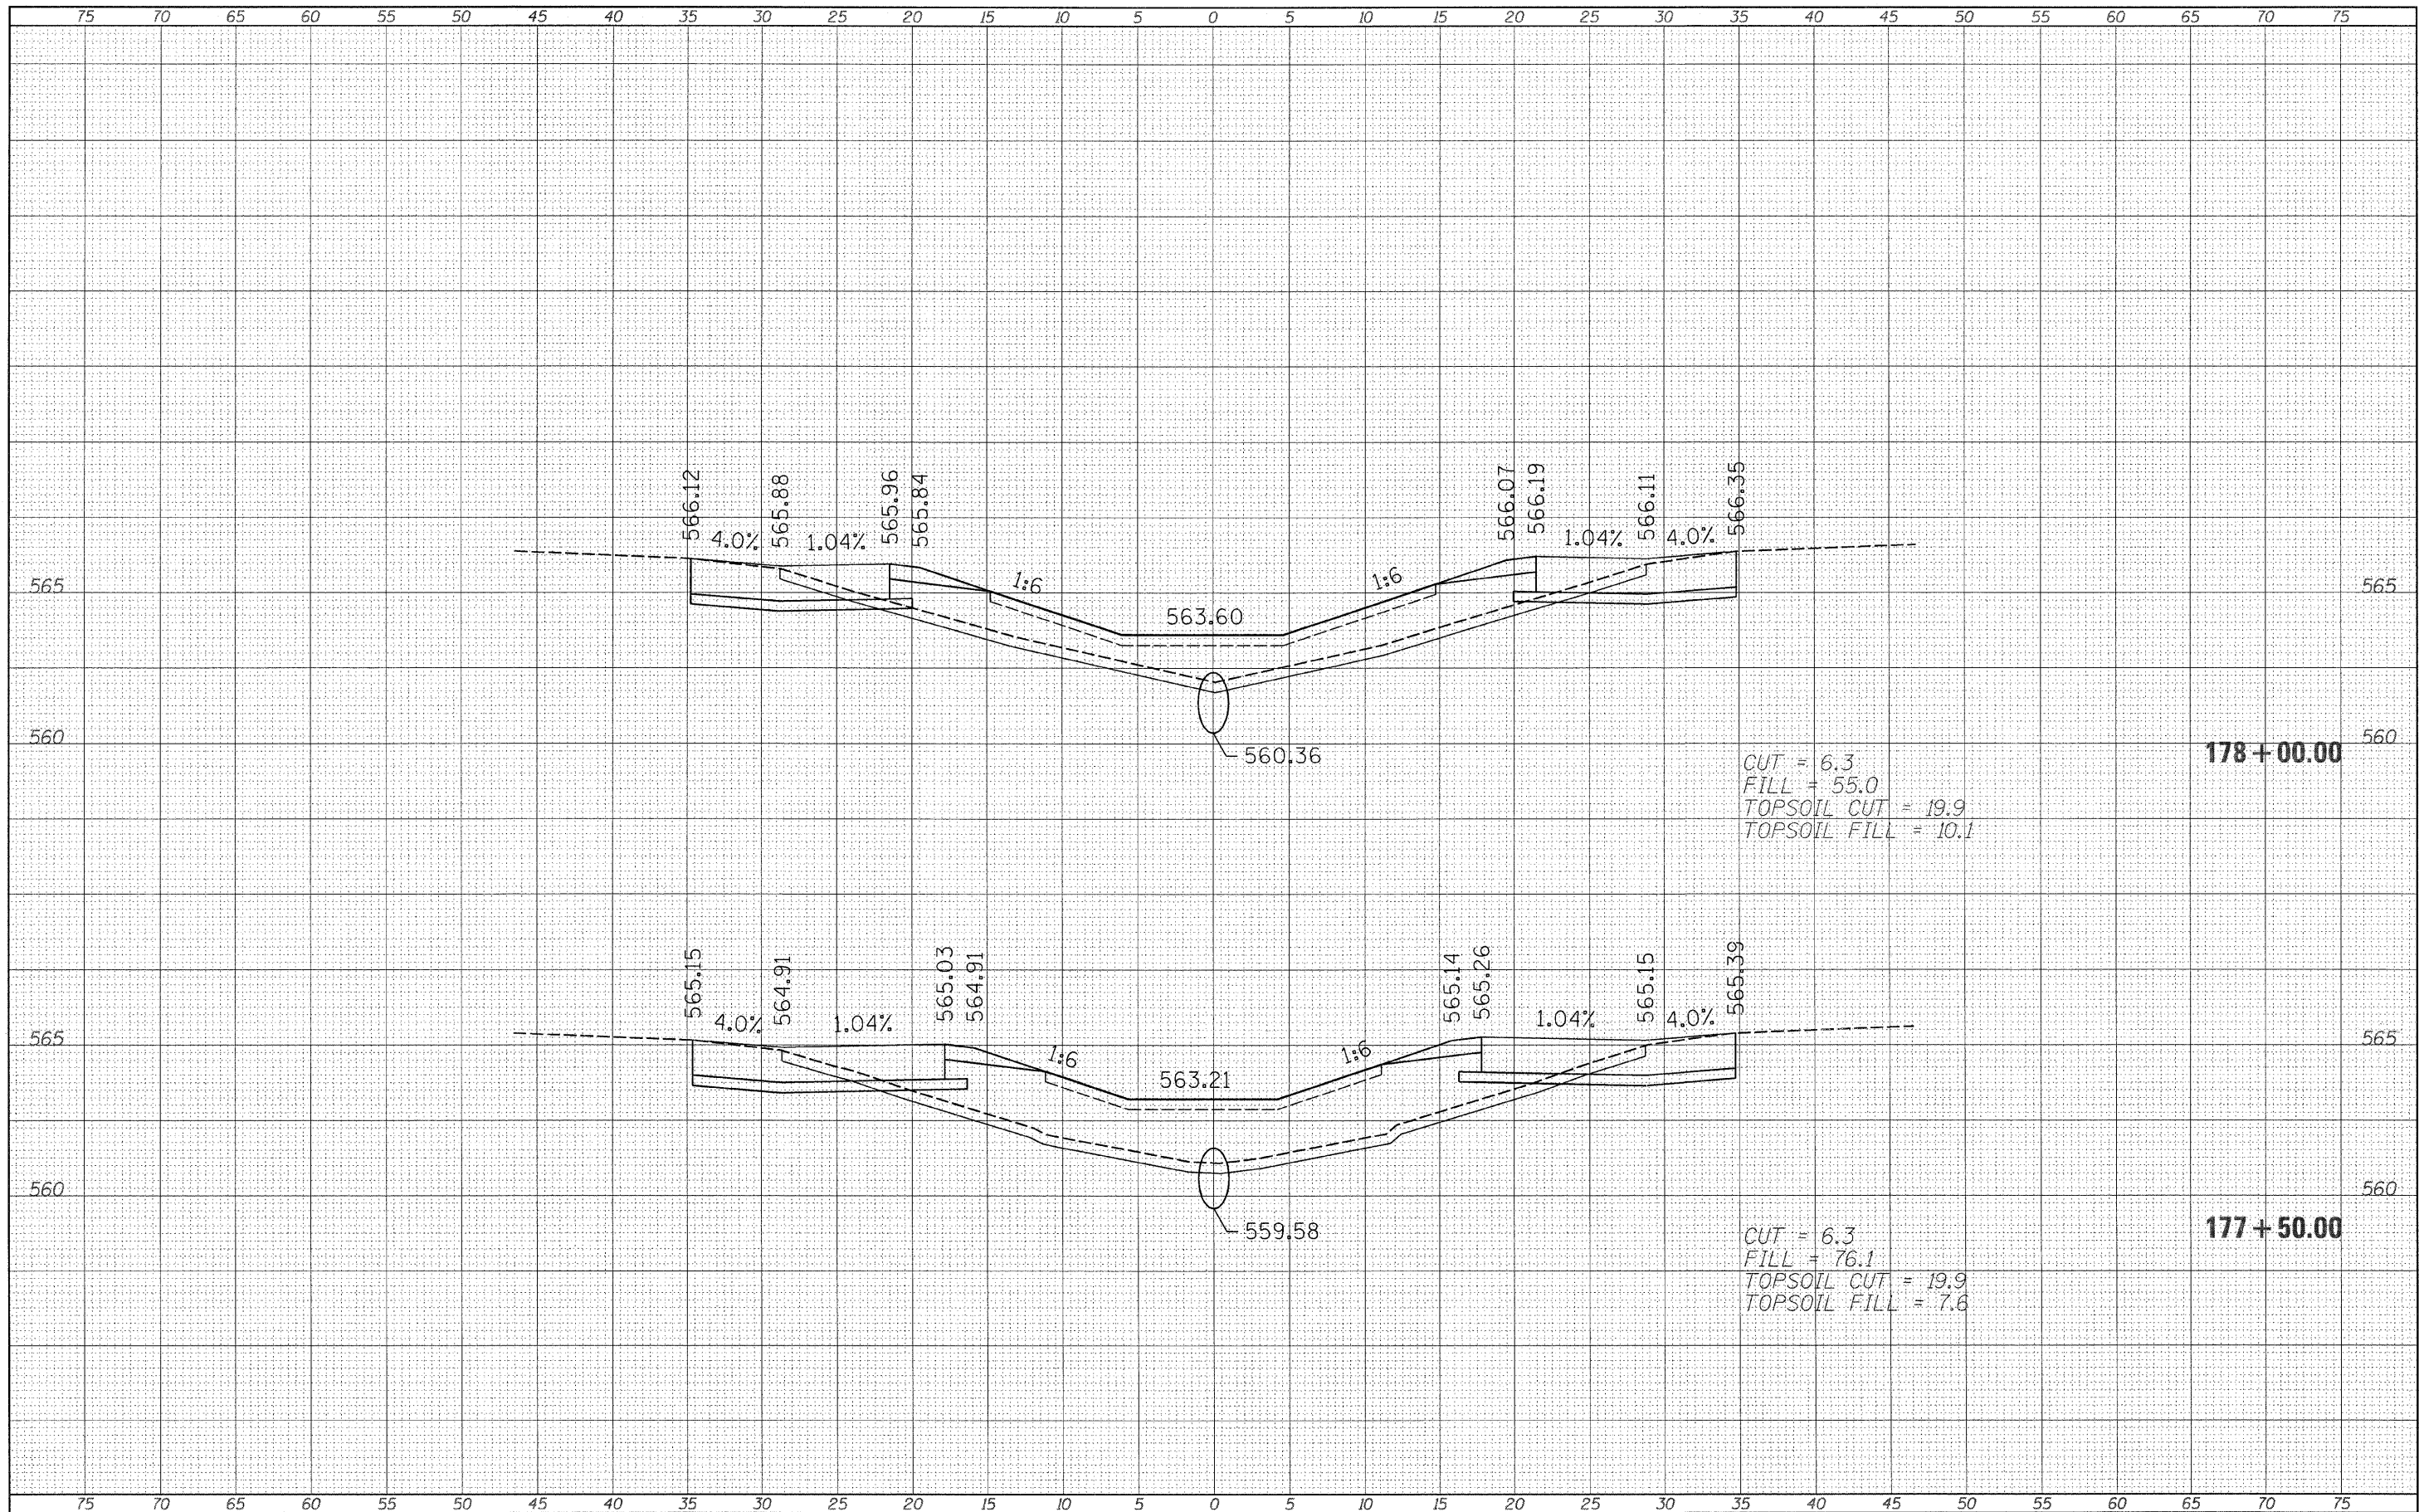

FILE NAME =	USER NAME = swartzw	DESIGNED -	REVISED -	<b>STATE OF ILLINOIS DEPARTMENT OF TRANSPORTATION</b>	<b>CROSS SECTIONS EAST CROSSOVER</b>			F.A.I. RTE.	SECTION	COUNTY	TOTAL SHEETS	SHEET NO.
ci:\pw_work\pwidot\swartzw\d8207383\0774481-ah	xash.t2.dgn	DRAWN -	REVISED -		SCALE: 5	SHEET NO. 19 OF 22 SHEETS	STA. 177+50.00 TO STA. 178+00.00	70	(18-471)	CUMBERLAND	47	44
	PLOT SCALE = 5.00000' / IN.	CHECKED -	REVISED -		CONTRACT NO. 74481							
	PLOT DATE = 1/31/2011	DATE -	REVISED -		ILLINOIS FED. AID PROJECT							