



STAGE 1
STATION 926+00 TO STATION 965+00

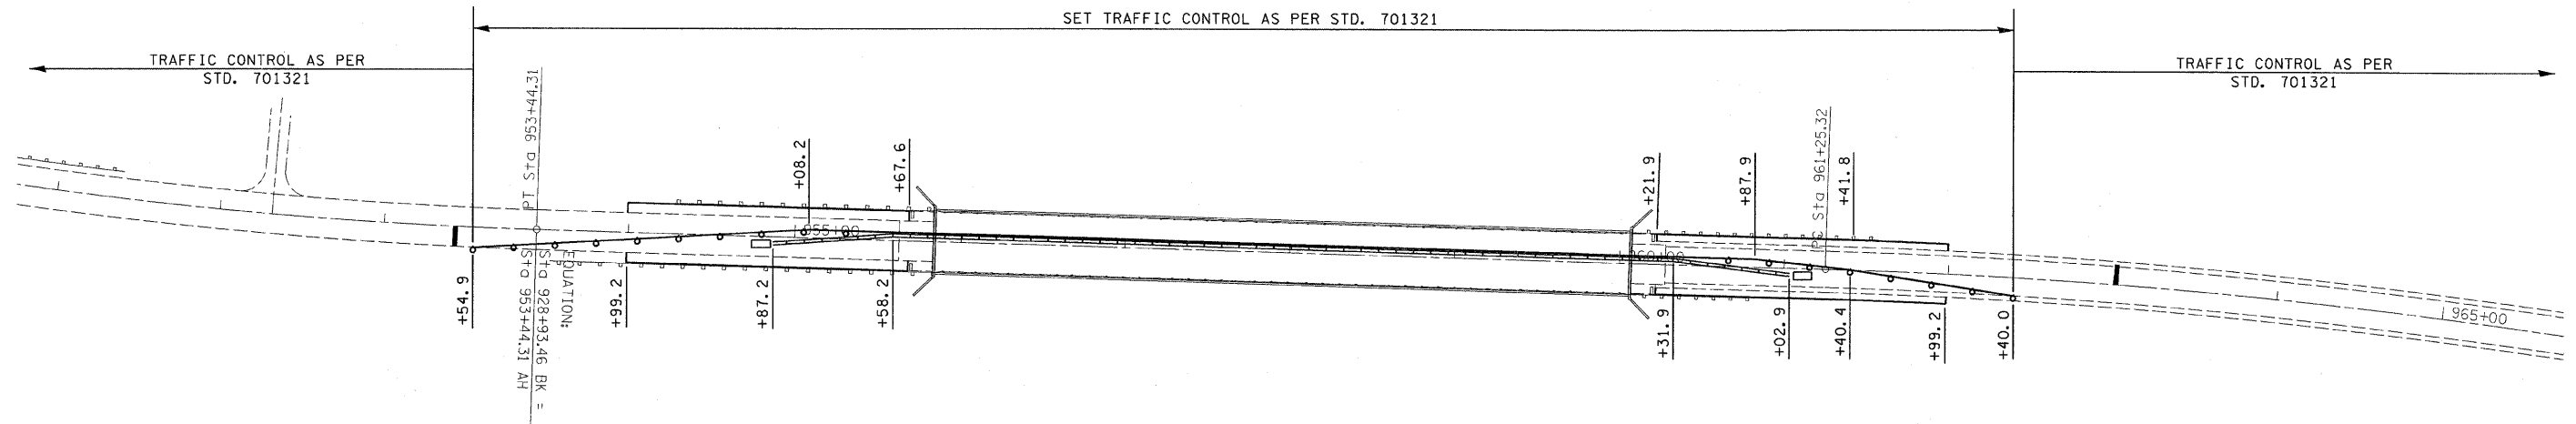

STAGE 2
STATION 926+00 TO STATION 965+00

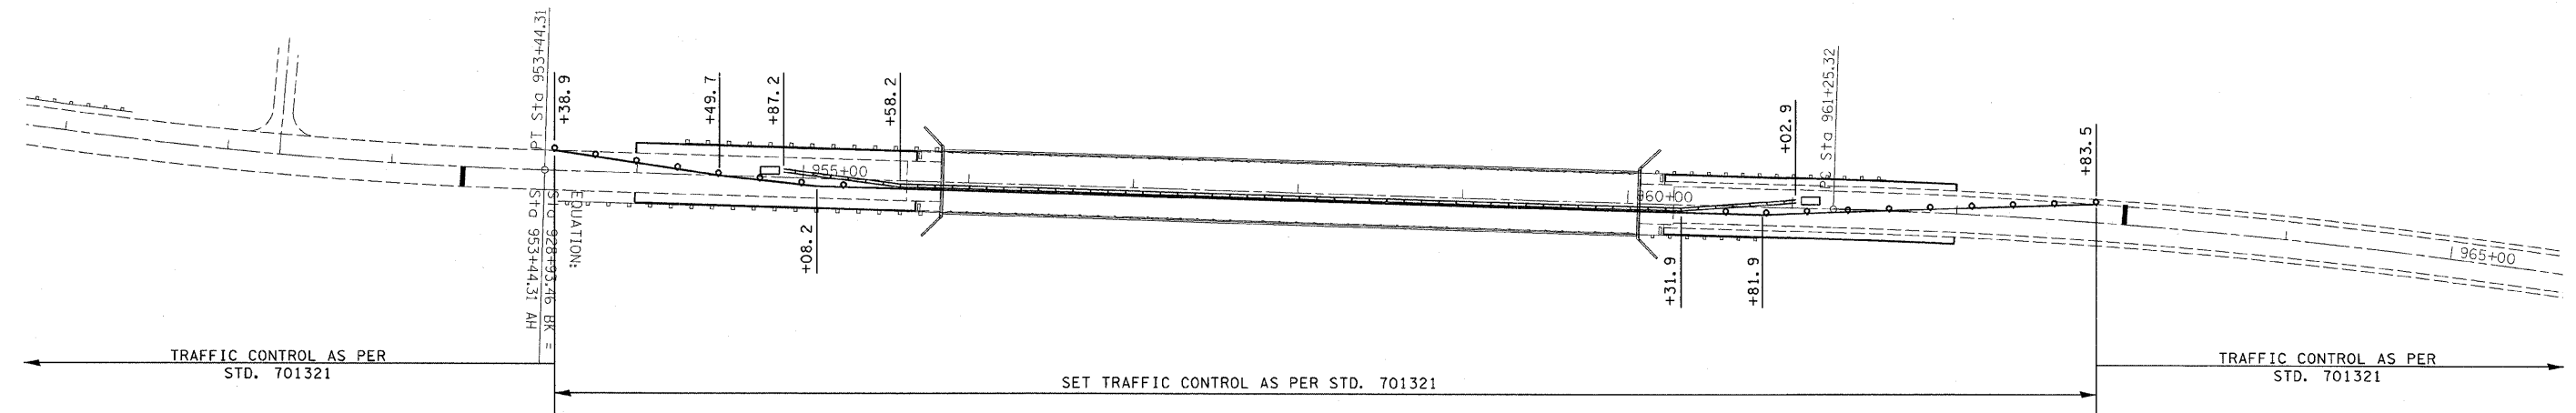

FILE NAME = c:\pwork\pwidot\swartzw\0209308\477	USER NAME = swartzw	DESIGNED -	REVISED -	STATE OF ILLINOIS DEPARTMENT OF TRANSPORTATION	TRAFFIC CONTROL DETAIL			F.A.P. RTE.	SECTION	COUNTY	TOTAL SHEETS	SHEET NO.
	495-shr-trafficcontrol.dgn	DRAWN -	REVISED -					821	DT BRIDGE REPAIRS 2011-1	WAYNE	23	8
	PLOT SCALE = 50.0000' / IN.	CHECKED -	REVISED -		SCALE: 50	SHEET NO. 1 OF 1 SHEETS	STA. 926+00 TO STA. 965+00	CONTRACT NO. 74485				
	PLOT DATE = 2/3/2011	DATE -	REVISED -		ILLINOIS FED. AID PROJECT							