



The existing ten span continuous steel multi-beam structure was constructed in 1982 as FA -821 section 17BR-1 at Sta. 957+95.03. SN. 096-0062 carries FAP-821 (IL-15) over Skillet Creek Overflow. The proposed project consists of new expansion joints, and new elastomeric bearings.

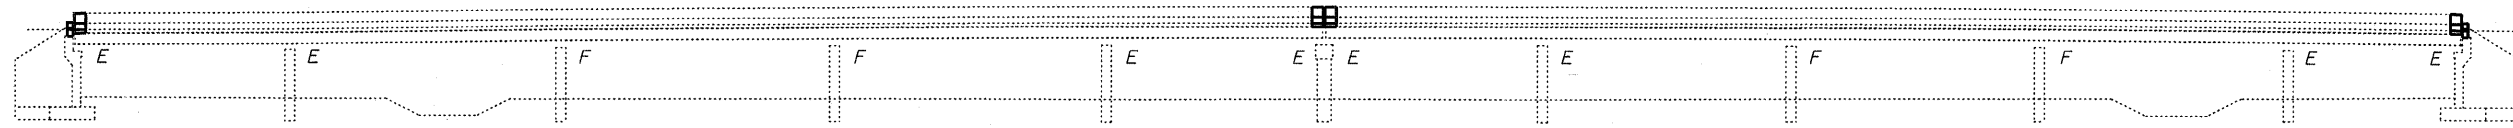

ELEVATION

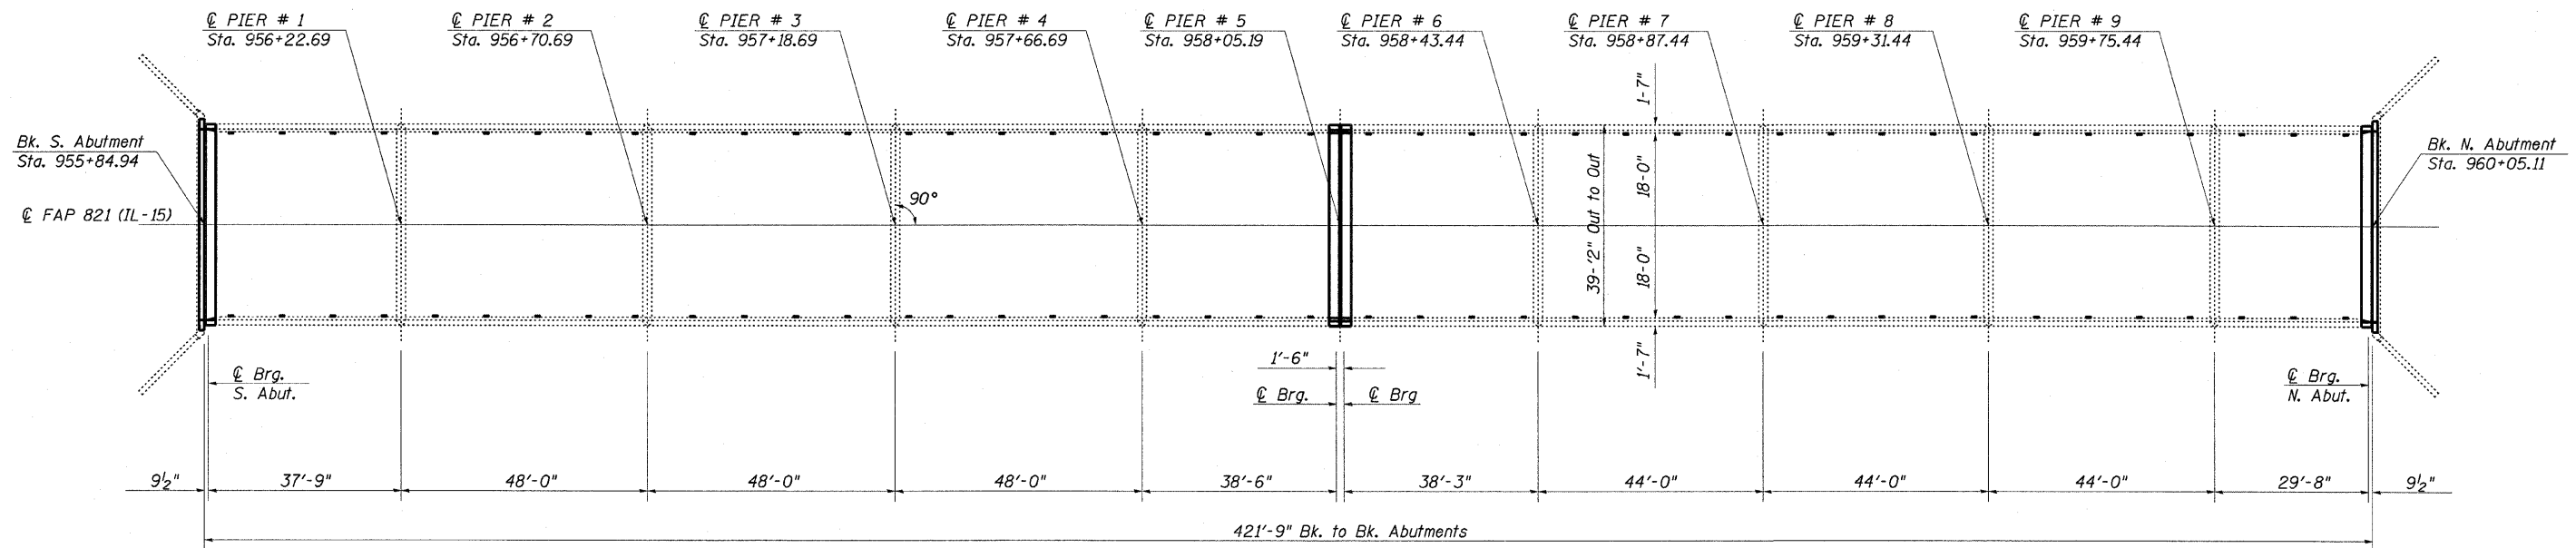

PLAN



David Carl Puze 3/8/11
Expires 11/30/12

FILE NAME =	USER NAME = swartzw	DESIGNED - ESS	REVISED -	STATE OF ILLINOIS DEPARTMENT OF TRANSPORTATION	GENERAL PLAN & ELEVATION SN. 096-0062		F.A.P. RTE. 821	SECTION •	COUNTY Wayne	TOTAL SHEETS 23	SHEET NO. 9
ca:\pwork\pwork\swartzw\08209308\077485-shr-brplnpr-f-0960062.dgn	485-shr-brplnpr-f-0960062.dgn	DRAWN - ESS	REVISED -		SCALE: NA	SHEET NO. 1 OF 11 SHEETS	STA.	TO STA.	CONTRACT NO. 74485		ILLINOIS FED. AID PROJECT
PLOT SCALE = 20.0000' / IN.		CHECKED - MEA	REVISED -								
PLOT DATE = 2/3/2011		DATE - 11/24/2010	REVISED -								

*D7 Bridge Repairs 2011-1