


W6-3(0)-48

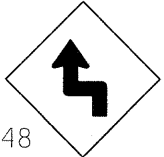

W1-3L(0)-48

W13-1(0)-2424
30 MPH


(ON TYPE III BARRICADE)

(ON TYPE III BARRICADE)

W1-6L(0)-6030



R4-7-3648

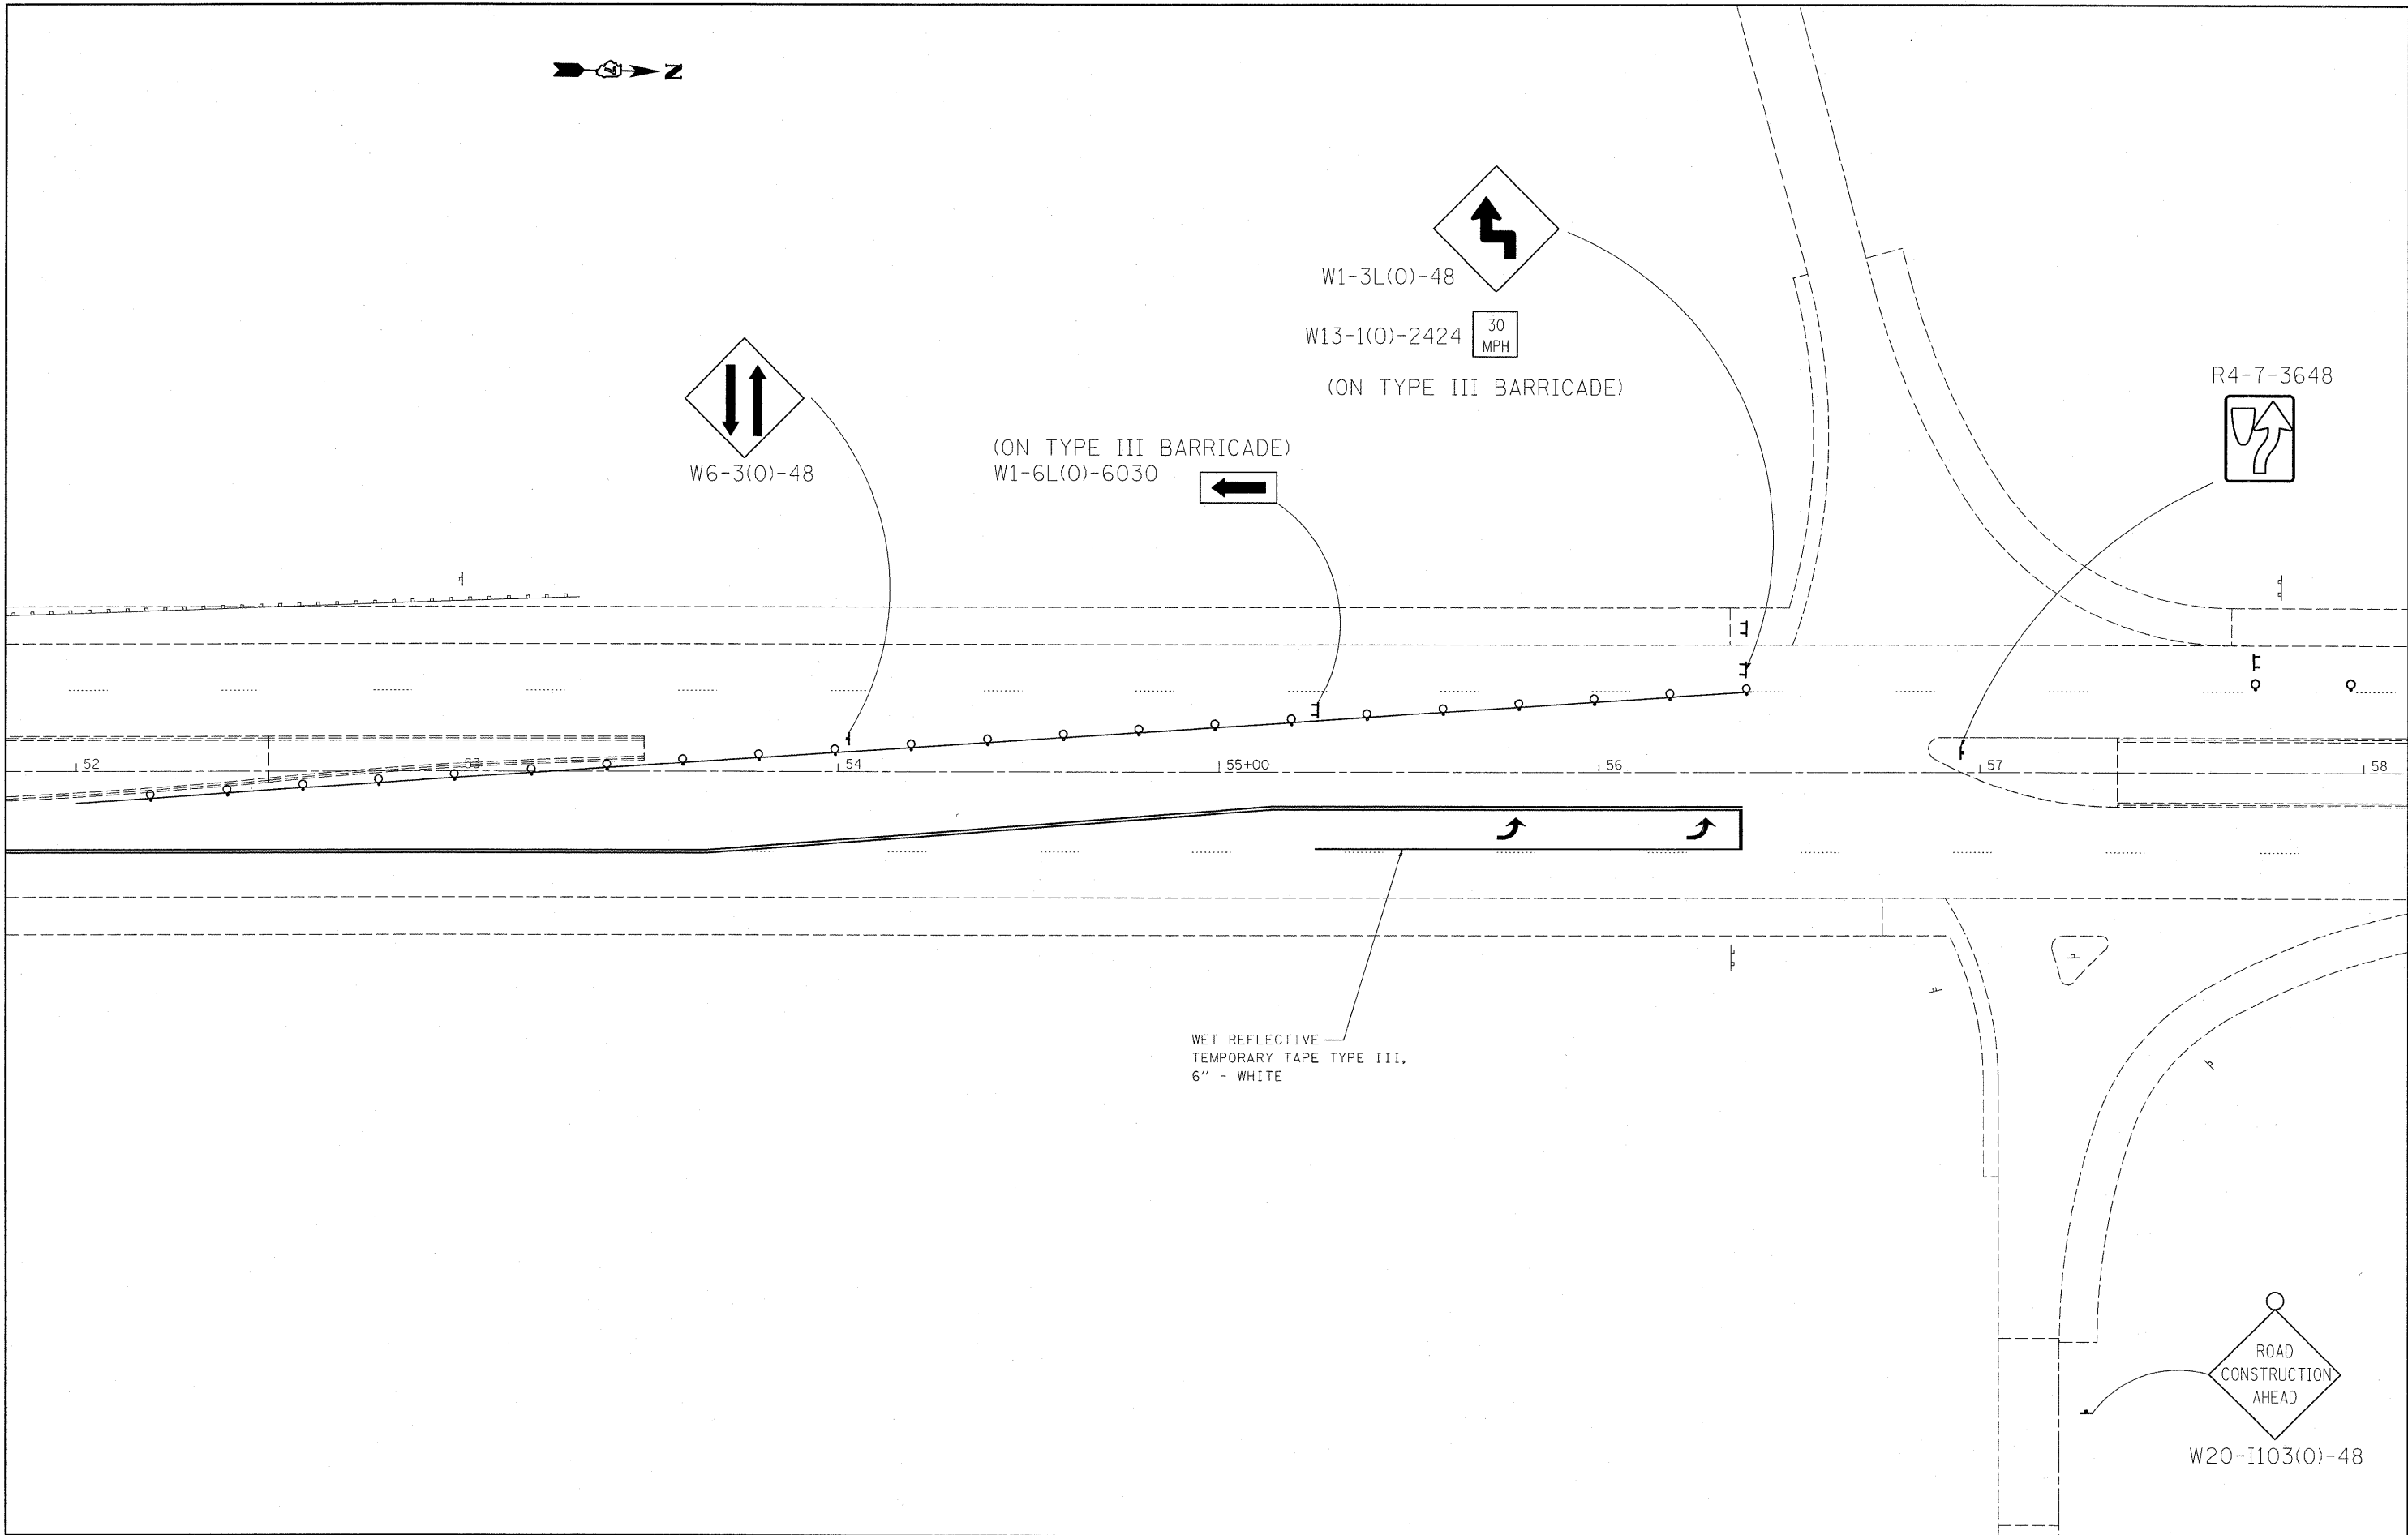

WET REFLECTIVE
TEMPORARY TAPE TYPE III,
6" - WHITE



W20-I103(0)-48

FILE NAME =
c:\pw\work\p\dot\teasleyck\d0209700\07

USER NAME = teasleyck
4494-sht-plan.dgn
PLOT SCALE = 20,000 / IN.
PLOT DATE = 2/16/2011

DESIGNED -
DRAWN -
CHECKED -
DATE -

REVISED -
REVISED -
REVISED -
REVISED -

**STATE OF ILLINOIS
DEPARTMENT OF TRANSPORTATION**

**STAGE 2 CONSTRUCTION
STA 52+00 TO STA 58+00**

F.A.P. RTE. 832	SECTION	COUNTY	TOTAL SHEETS	SHEET NO.
		Clark	17	17
CONTRACT NO. 74494				