



The existing four span reinforced continuous steel multi-beam structure was constructed in 1969 as FAI-70 section 12-49HB-2 at Sta. 757+93.89. SN. 012-0048 carries IL 49 (FAP 832) over FAI 70. The proposed project consists of new expansion joints and new elastomeric bearings.

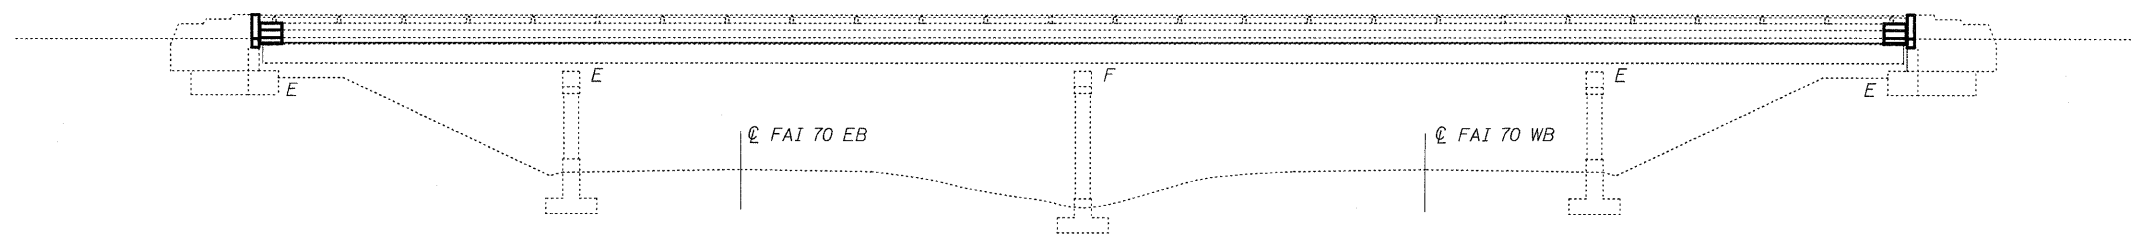

ELEVATION

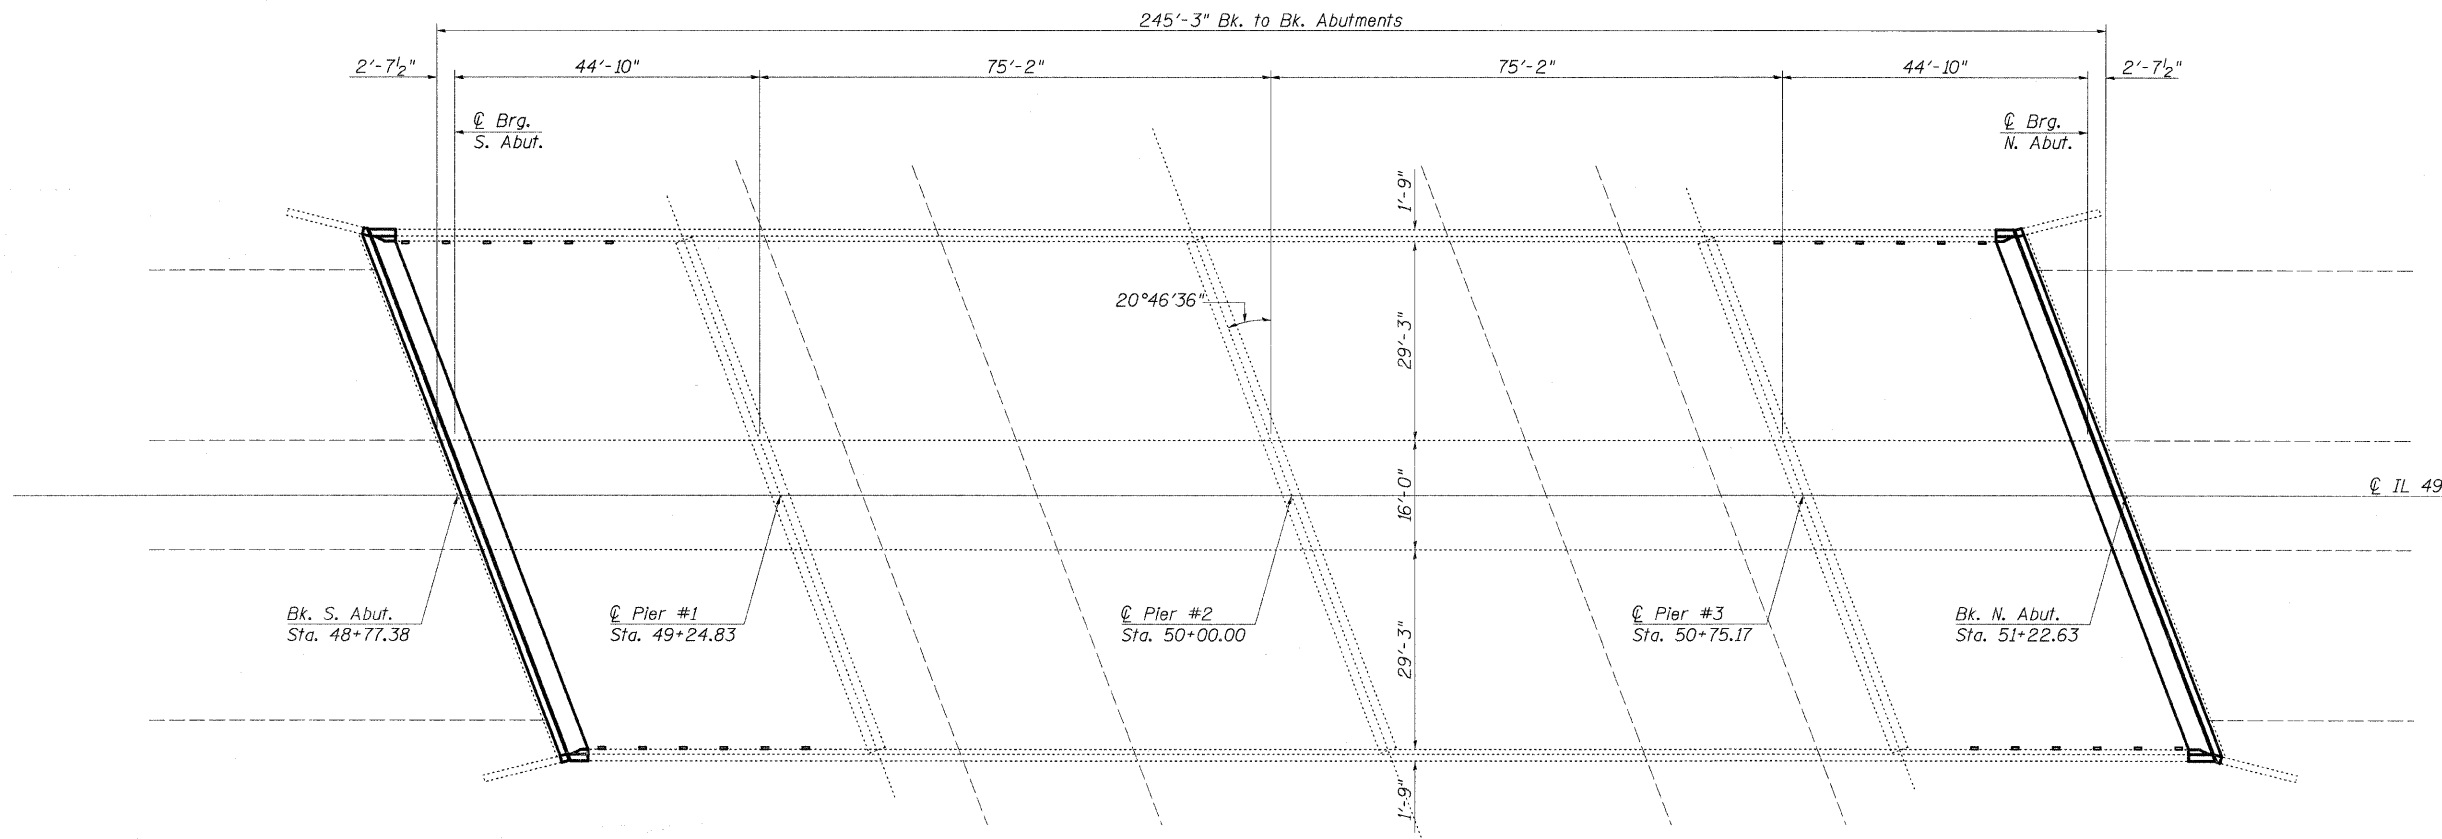

PLAN



David Carl Puzey
Expires 11/30/2012

FILE NAME =	USER NAME = teasleyck	DESIGNED - KLB	REVISED -
ct:\pw\work\pwidot\teasleyck\j0209700\07	4494-sht-brp1npr-f-0120048.dgn	DRAWN - KLB	REVISED -
	PLOT SCALE = 20.0000' / IN.	CHECKED - MEA	REVISED -
	PLOT DATE = 2/18/2011	DATE - 12/07/2010	REVISED -

**STATE OF ILLINOIS
DEPARTMENT OF TRANSPORTATION**

**GENERAL PLAN AND ELEVATION
SN. 012-0048**

F.A.P. RTE. 832	SECTION *	COUNTY Clark	TOTAL SHEETS 31	SHEET NO. 20
CONTRACT NO. 74494			ILLINOIS FED. AID PROJECT	

SCALE: SHEET NO. 1 OF 10 SHEETS STA. TO STA.