


DATE	
BY	
DESIGNED	
DRAWN	
CHECKED	
REVISIONS	
NO.	

DATE	
BY	
DESIGNED	
DRAWN	
CHECKED	
REVISIONS	
NO.	

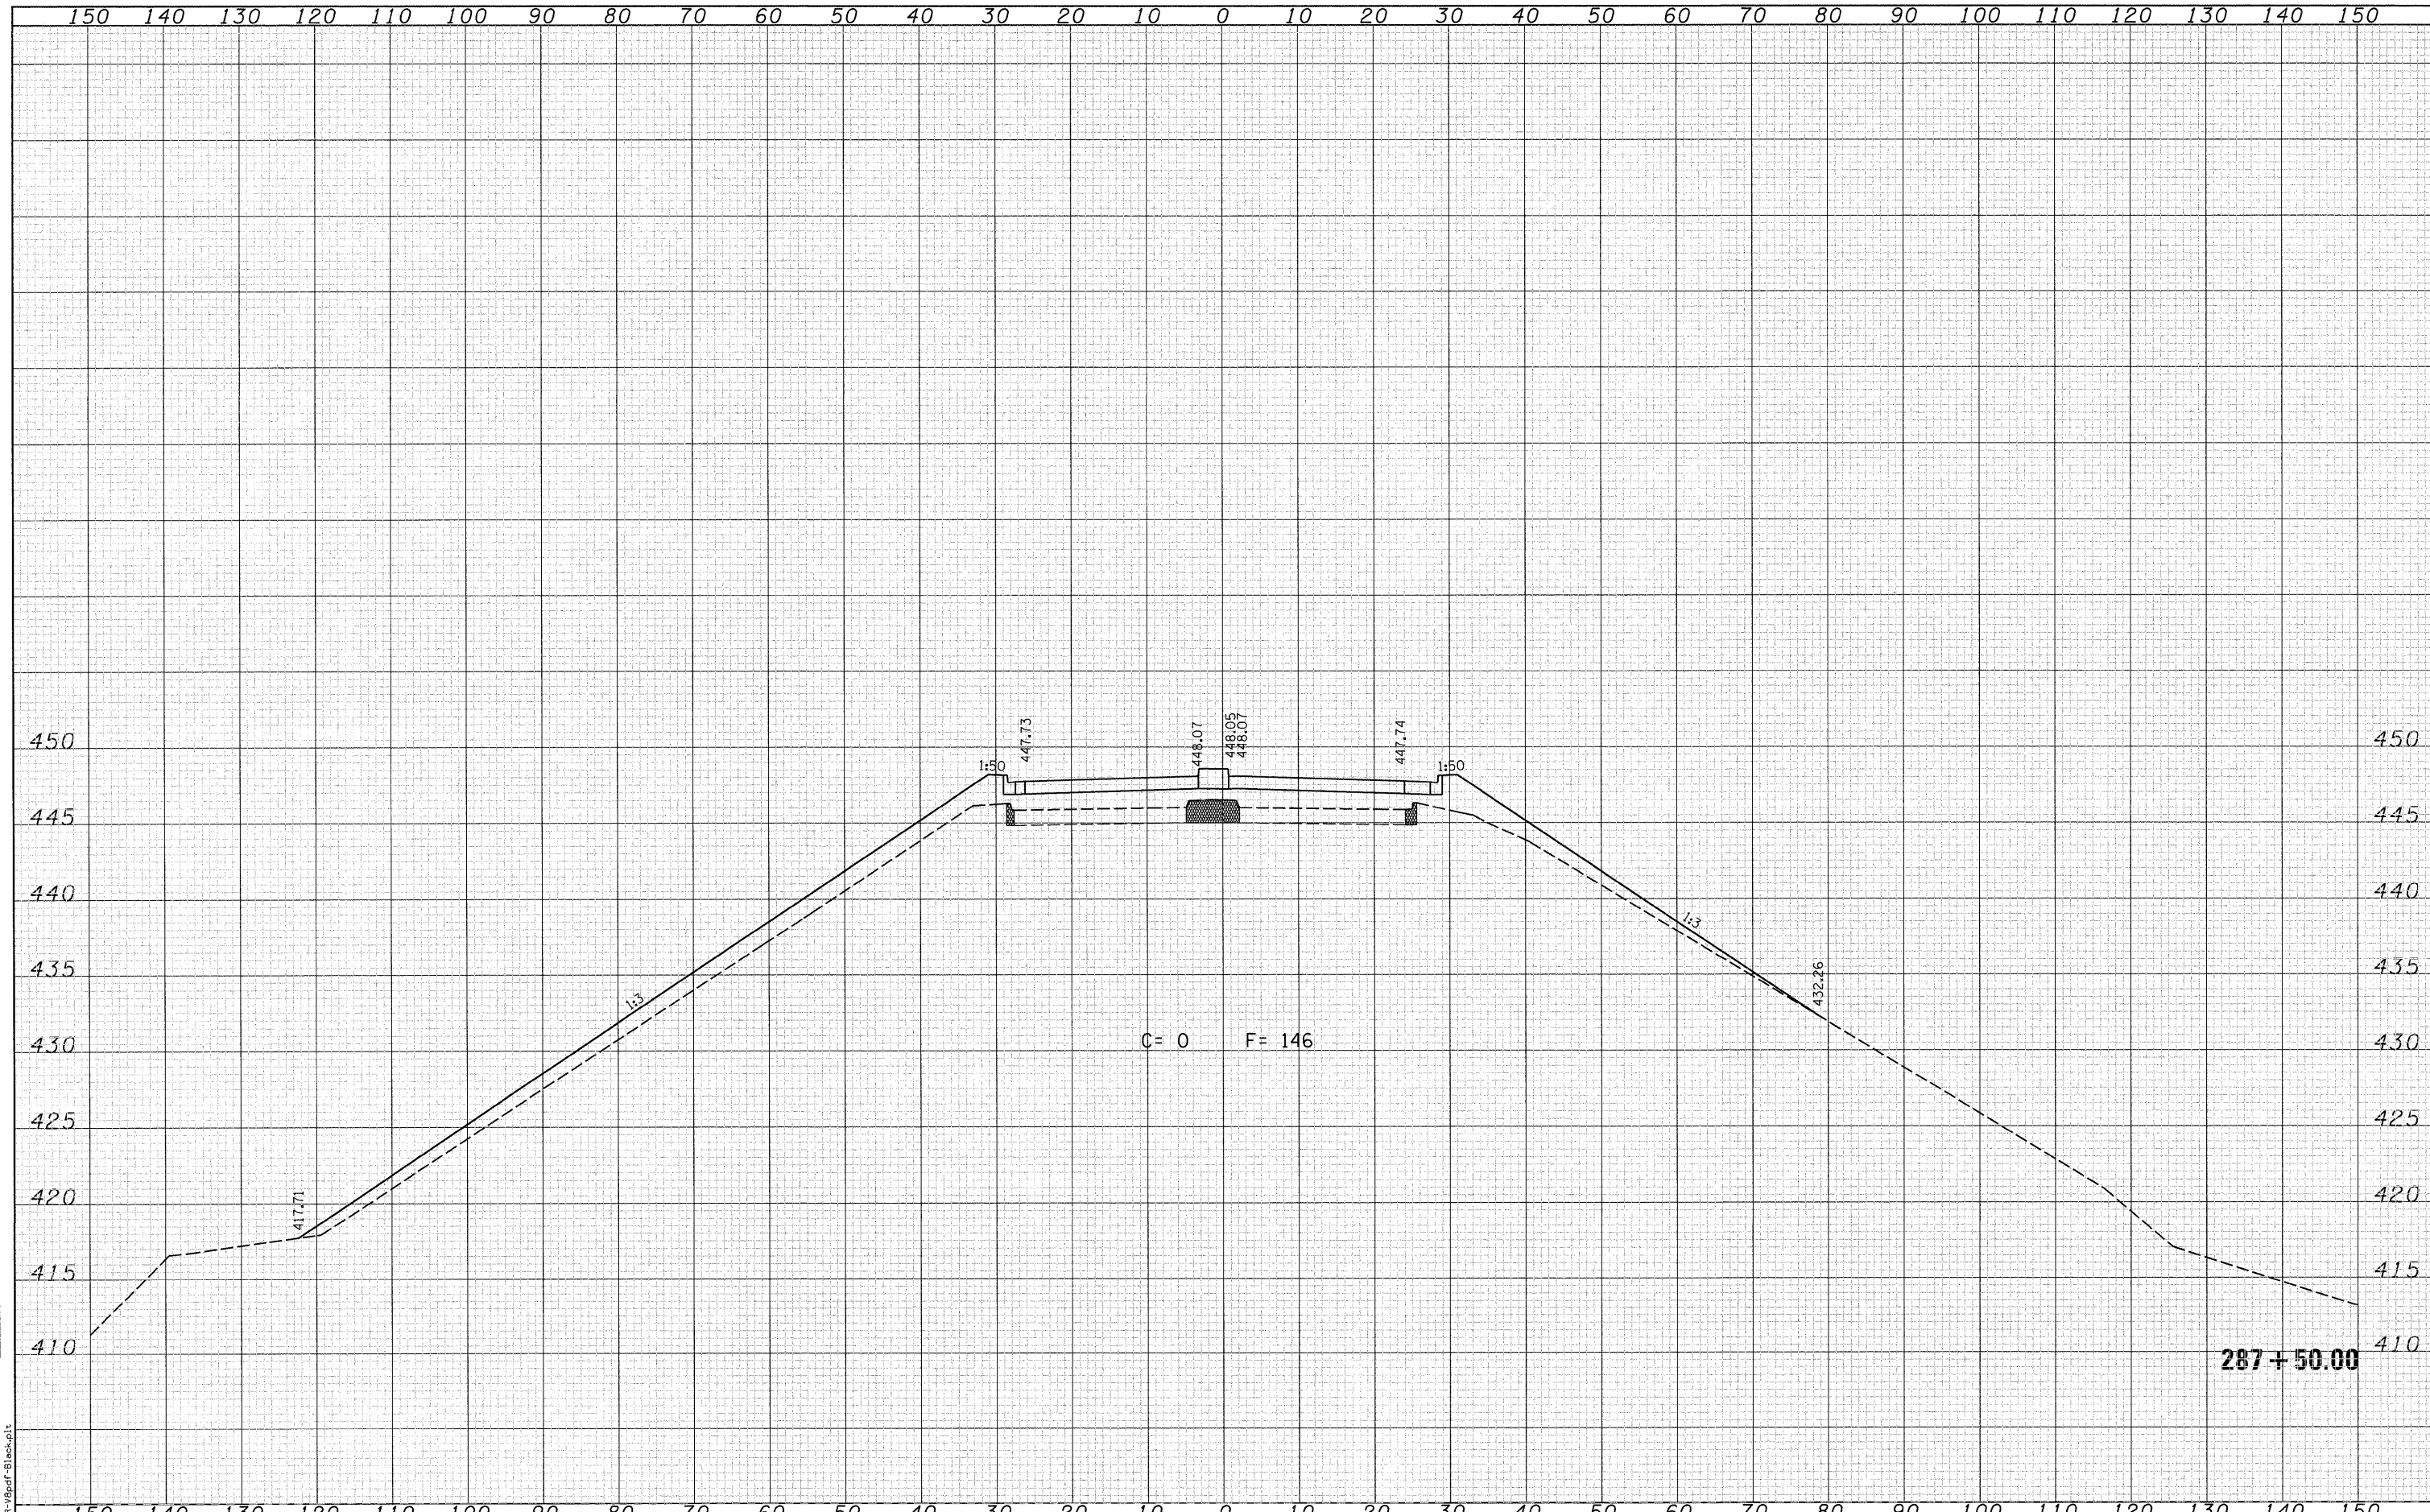

FILE NAME = \\07078\cad\1\plans\099-0876882-XSSht-IL 3.dgn  
 USER NAME = berrechmann  
 PLOT SCALE = 10.0005' / IN.  
 PLOT DATE = 8/9/2010 10:22:26 AM

DESIGNED -	REVISIONS -
DRAWN -	REVISIONS -
CHECKED -	REVISIONS -
DATE -	REVISIONS -

**STATE OF ILLINOIS**  
**DEPARTMENT OF TRANSPORTATION**



**IL 3 CROSS SECTIONS**  
 SCALE: 1=10'H =5'V  
 SHEET NO. 22 OF 25 SHEETS  
 STA. 287+50.00 TO STA. 287+50.00

F.A.P. RTE.	SECTION	COUNTY	TOTAL SHEETS	SHEET NO.
312	64-1VBR	ST. CLAIR	259	250
				CONTRACT NO. 76882
ILLINOIS FED. AID PROJECT				

LAST SAVED = 8/4/2010  
 PEN TABLE = V8-H01F.tbl  
 PLOT DRIVER = TR-V8p01F-B1ackup.plt