


DATE	
BY	
DESIGNED	
DRAWN	
CHECKED	
DATE	
REVISIONS	
NO.	

DATE	
BY	
DESIGNED	
DRAWN	
CHECKED	
DATE	
REVISIONS	
NO.	

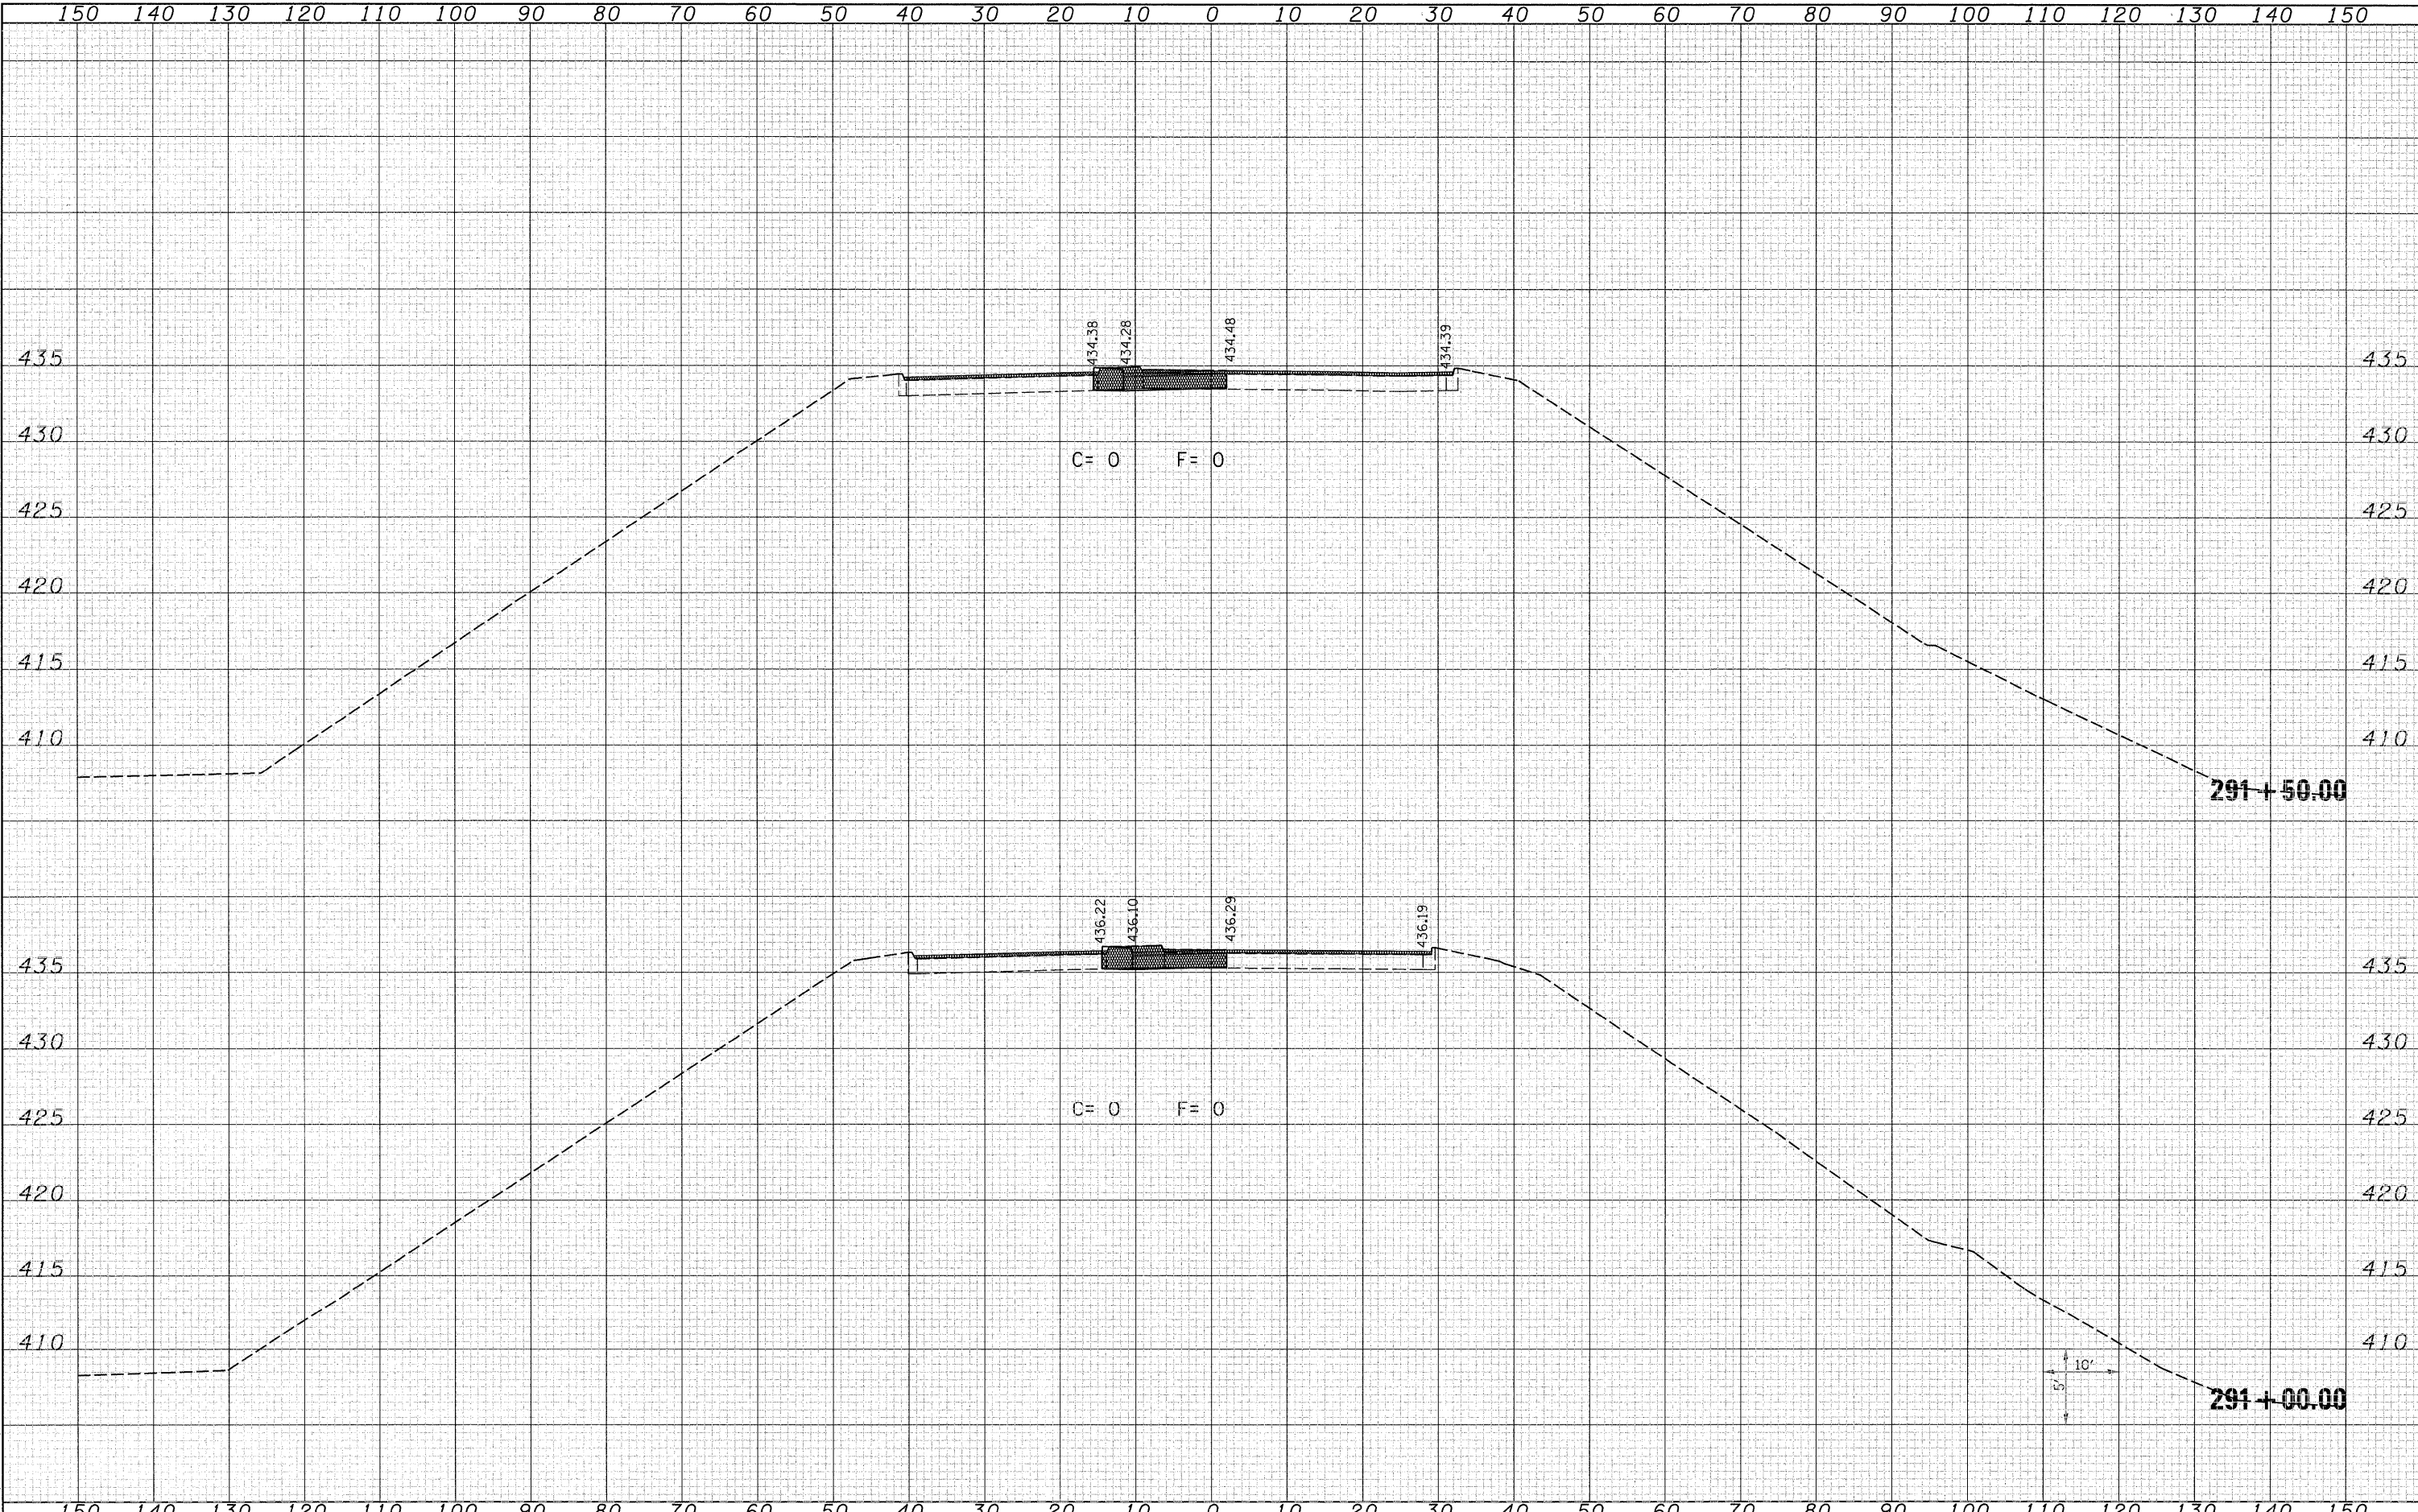

LAST SAVED = 8/4/2010
 PEN TABLE = VB-Hot1.tbl
 PLOT DRIVER = TR-VBpdf-B1ockup.plt

FILE NAME =
 I:\07070\cad\ts\plans\099-0876882-XSSht-IL3.dwg

USER NAME = barteckmann
 PLOT SCALE = 10.0005' / IN.
 PLOT DATE = 8/9/2010 10:22:32 AM

DESIGNED -
 DRAWN -
 CHECKED -
 DATE -

REVISED -
 REVISED -
 REVISED -
 REVISED -

STATE OF ILLINOIS
 DEPARTMENT OF TRANSPORTATION



IL 3 CROSS SECTIONS

SCALE: 1"=10'H =5'V SHEET NO. 25 OF 25 SHEETS STA. 291+00.00 TO STA. 291+50.00

F.A.P. RTE.	SECTION	COUNTY	TOTAL SHEETS	SHEET NO.
312	64-IVBR	ST. CLAIR	259	256
CONTRACT NO. 76882				
ILLINOIS FED. AID PROJECT				