


NOTE: EOP LINES DO NOT GO THROUGH INTERSECTING SIDE ROADS

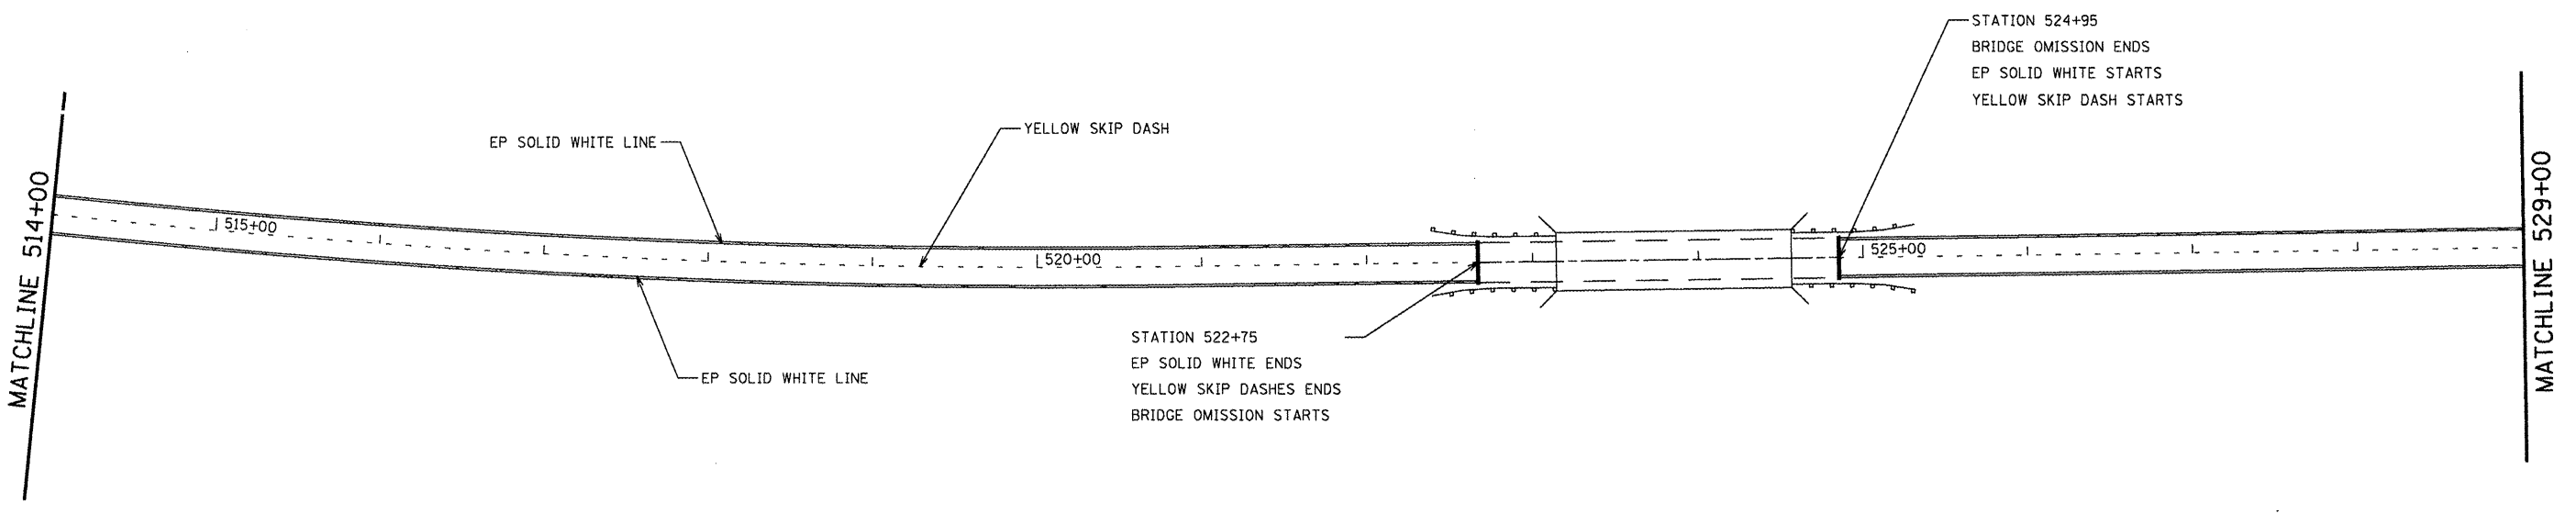

NOTE: EOP LINES DO NOT GO THROUGH INTERSECTING SIDE ROADS

FILE NAME =	USER NAME = *USER*	DESIGNED - ---	REVISED - ---	<b>STATE OF ILLINOIS DEPARTMENT OF TRANSPORTATION</b>	<b>PAVEMENT MARKING PLAN VIEW</b>	F.A.P. RTE.	SECTION	COUNTY	TOTAL SHEETS	SHEET NO.	
*FILE#*		DRAWN - ---	REVISED - ---			322	(24,25) RS-3	MARION	27	16	
	PLOT SCALE = *SCALE*	CHECKED - ---	REVISED - ---			<b>CONTRACT NO. 76876</b>					
	PLOT DATE = *DATE*	DATE - -----	REVISED - ---			FED. ROAD DIST. NO. - ILLINOIS FED. AID PROJECT					
				SCALE: 50		SHEET NO. 16 OF 27 SHEETS		STA. 499+00 TO STA. 529+00			