


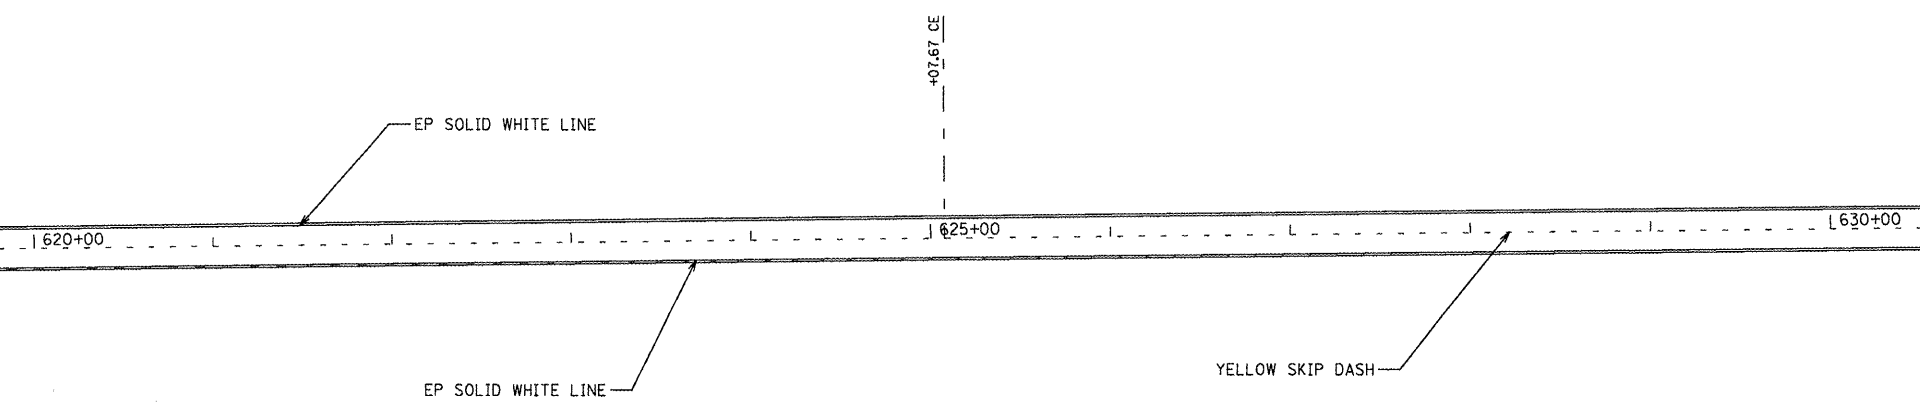

MATCHLINE 618+00

MATCHLINE 633+00




NOTE: EOP LINES DO NOT GO THROUGH INTERSECTING SIDE ROADS



MATCHLINE 633+00

MATCHLINE 648+00

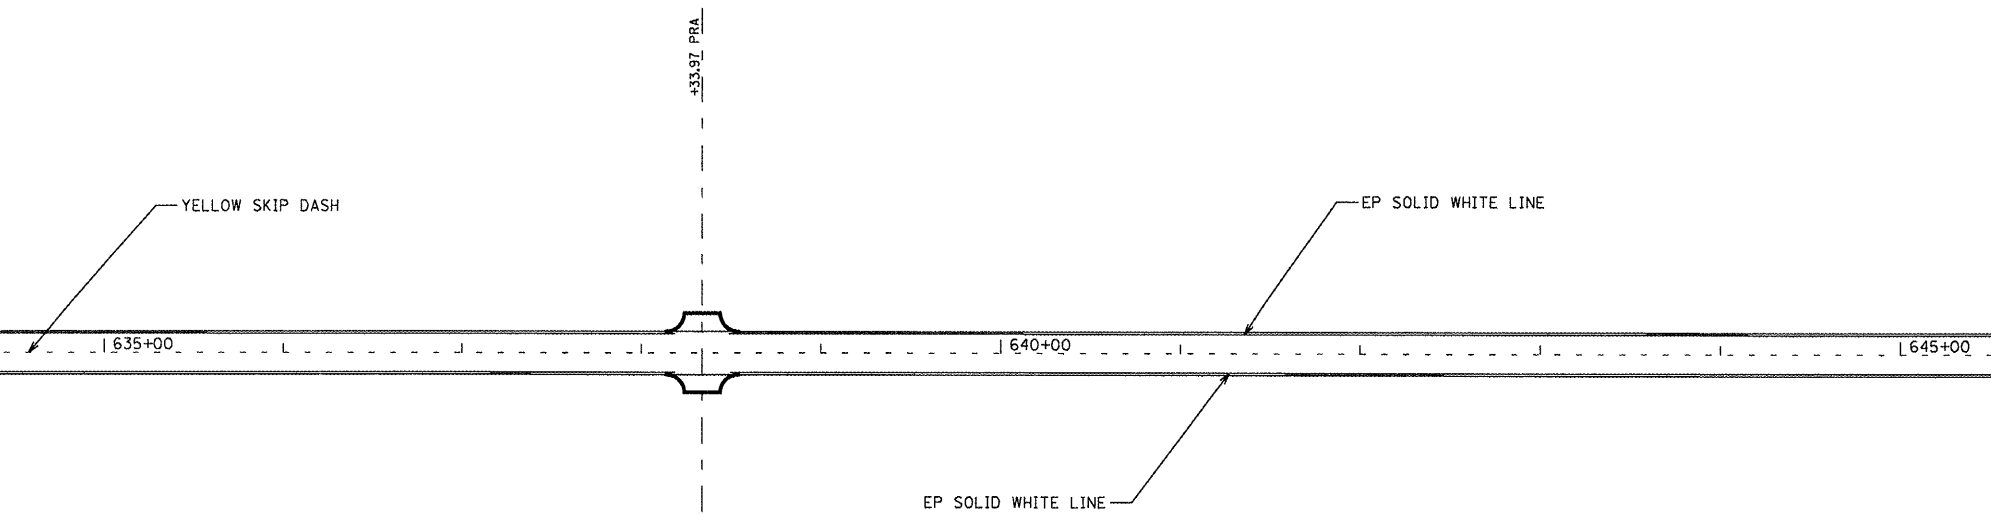

NOTE: EOP LINES DO NOT GO THROUGH INTERSECTING SIDE ROADS

FILE NAME = #FILE#	USER NAME = #USER#	DESIGNED - ---	REVISED - ---
		DRAWN - ---	REVISED - ---
	PLOT SCALE = #SCALE#	CHECKED - ---	REVISED - ---
	PLOT DATE = #DATE#	DATE - -----	REVISED - ---

STATE OF ILLINOIS
DEPARTMENT OF TRANSPORTATION

PAVEMENT MARKINGS PLAN VIEW
SCALE: 50 SHEET NO. 20 OF 27 SHEETS STA. 618+00 TO STA. 648+00

F.A.P. RTE.	SECTION	COUNTY	TOTAL SHEETS	SHEET NO.
322	(24,25) RS-3	MARION	27	20
FED. ROAD DIST. NO. ILLINOIS FED. AID PROJECT			CONTRACT NO. 76B76	