


CAHOKIA

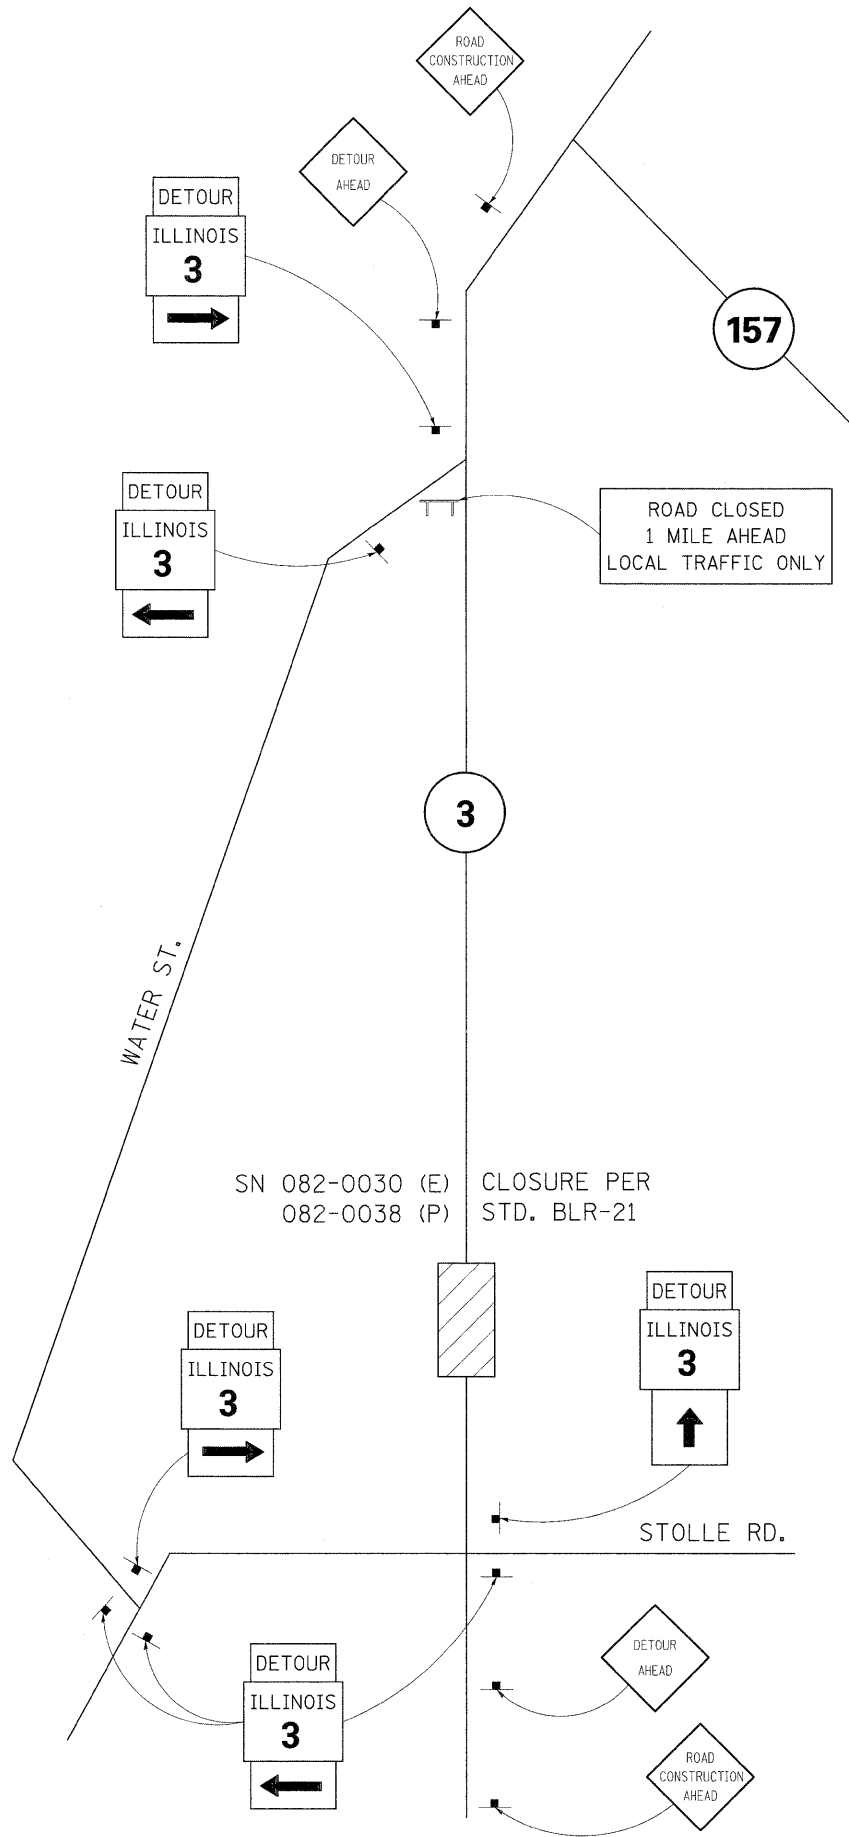

SIGNS REQUIRED

TO BE PROVIDED BY IDOT

ROAD CLOSED
1 MILE AHEAD
LOCAL TRAFFIC ONLY (1)


DETOUR (7)



ILLINOIS
3 (7)



TO BE PROVIDED BY CONTRACT 76882

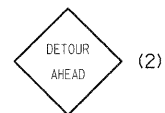

DUPO

FOR INFORMATION ONLY

DETOUR TO BE INSTALLED BY OTHERS.
SEE CONTRACT 76882

FILE NAME =	USER NAME = owerbj	DESIGNED -	REVISED -	STATE OF ILLINOIS DEPARTMENT OF TRANSPORTATION	IL 3 DETOUR (LOCAL)			F.A.I RTE.	SECTION	COUNTY	TOTAL SHEETS	SHEET NO.
o:\p\work\pwi\dot\owenbj\dms66748\d87633-sht-plan.dgn	3-sht-plan.dgn	DRAWN -	REVISED -					255	82-7HB-I	ST. CLAIR	43	7
PLOT SCALE = 50.0000' / IN.		CHECKED -	REVISED -		CONTRACT NO. 76C33							
PLOT DATE = 8/18/2010		DATE -	REVISED -		SCALE:	SHEET NO.	OF SHEETS	STA.	TO STA.	FED. ROAD DIST. NO.	ILLINOIS FED. AID PROJECT	