



STATE OF ILLINOIS
DEPARTMENT OF TRANSPORTATION

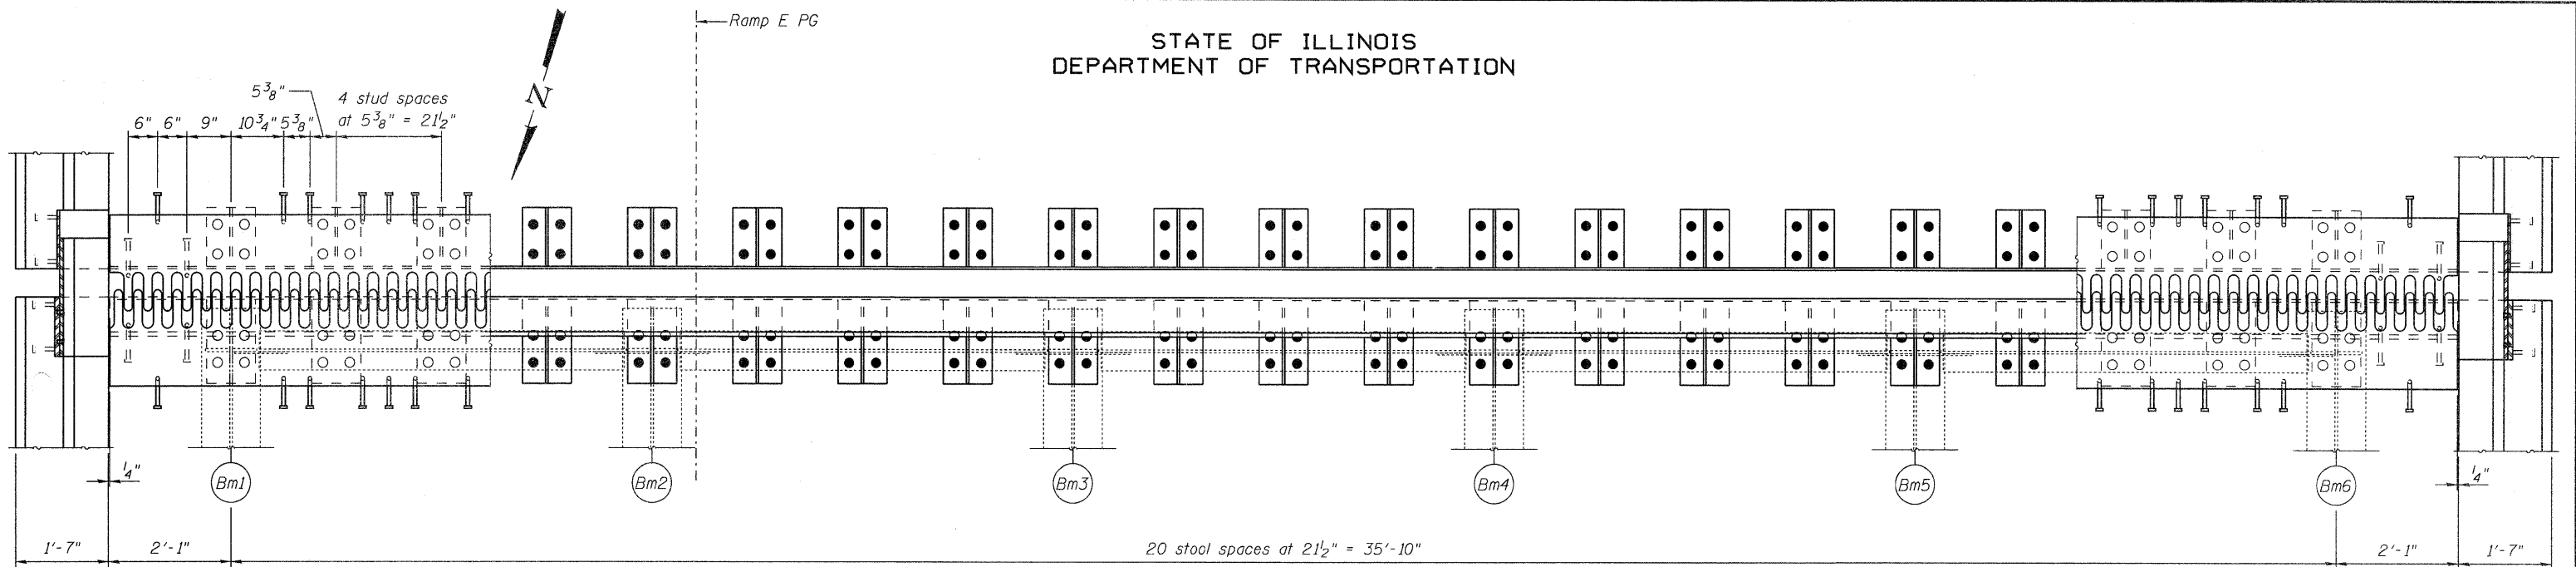

PLAN

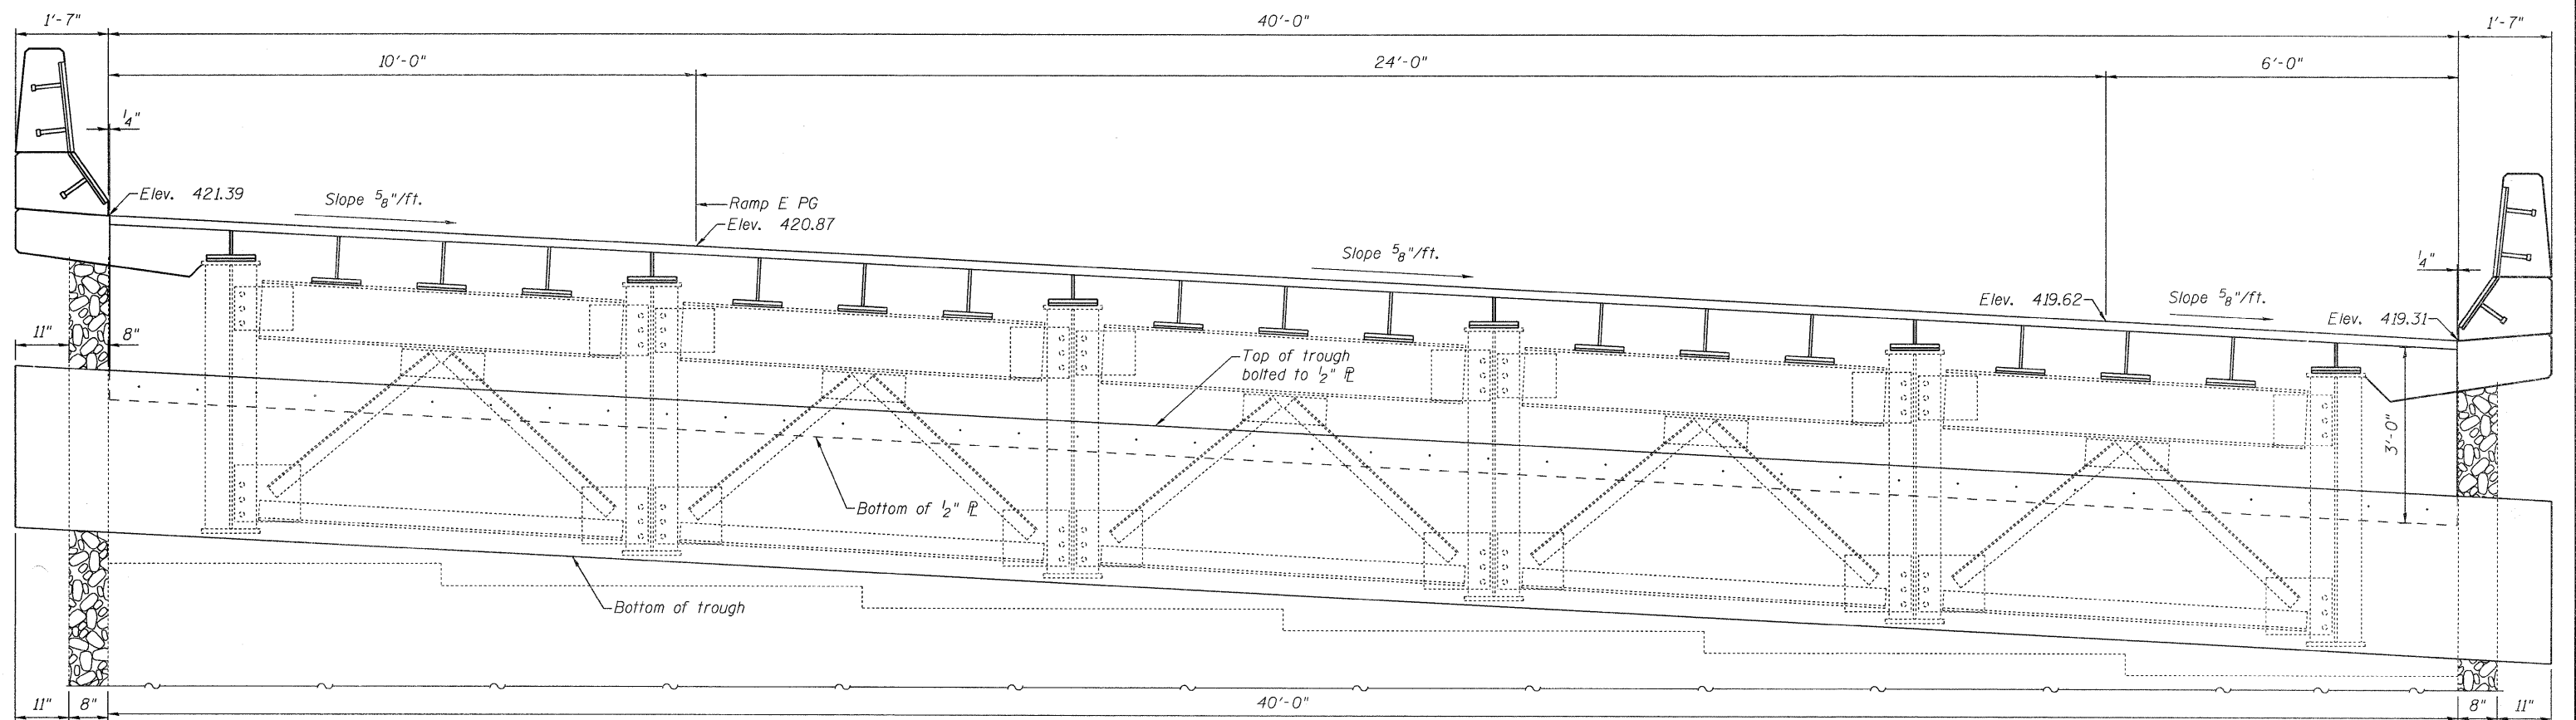

ELEVATION (SECTION J-J)
(Diaphragm & Girder Stools Looking South)

DESIGNED	A. Halloway
CHECKED	J. Uehle
DRAWN	A. Halloway
CHECKED	J. Uehle

Jan 15, 2010
 EXAMINED *Carl Perry*
 ENGINEER OF STRUCTURAL SERVICES
 PASSED *Ralph E. Anderson*
 ENGINEER OF BRIDGES AND STRUCTURES

Elevations are
at \odot Brg.

RAMP E
SOUTH ABUTMENT FINGER PLATE
SN 082-0217 & 0218

SHEET NO. 12 16 SHEETS	F.A.I. RTE.	SECTION	COUNTY	TOTAL SHEETS	SHEET NO.
	255	82-7HB-1	ST. CLAIR	43	19
FED. ROAD DIST. NO.			ILLINOIS FED. AID PROJECT		
CONTRACT NO. 76C33					