



STATE OF ILLINOIS
DEPARTMENT OF TRANSPORTATION

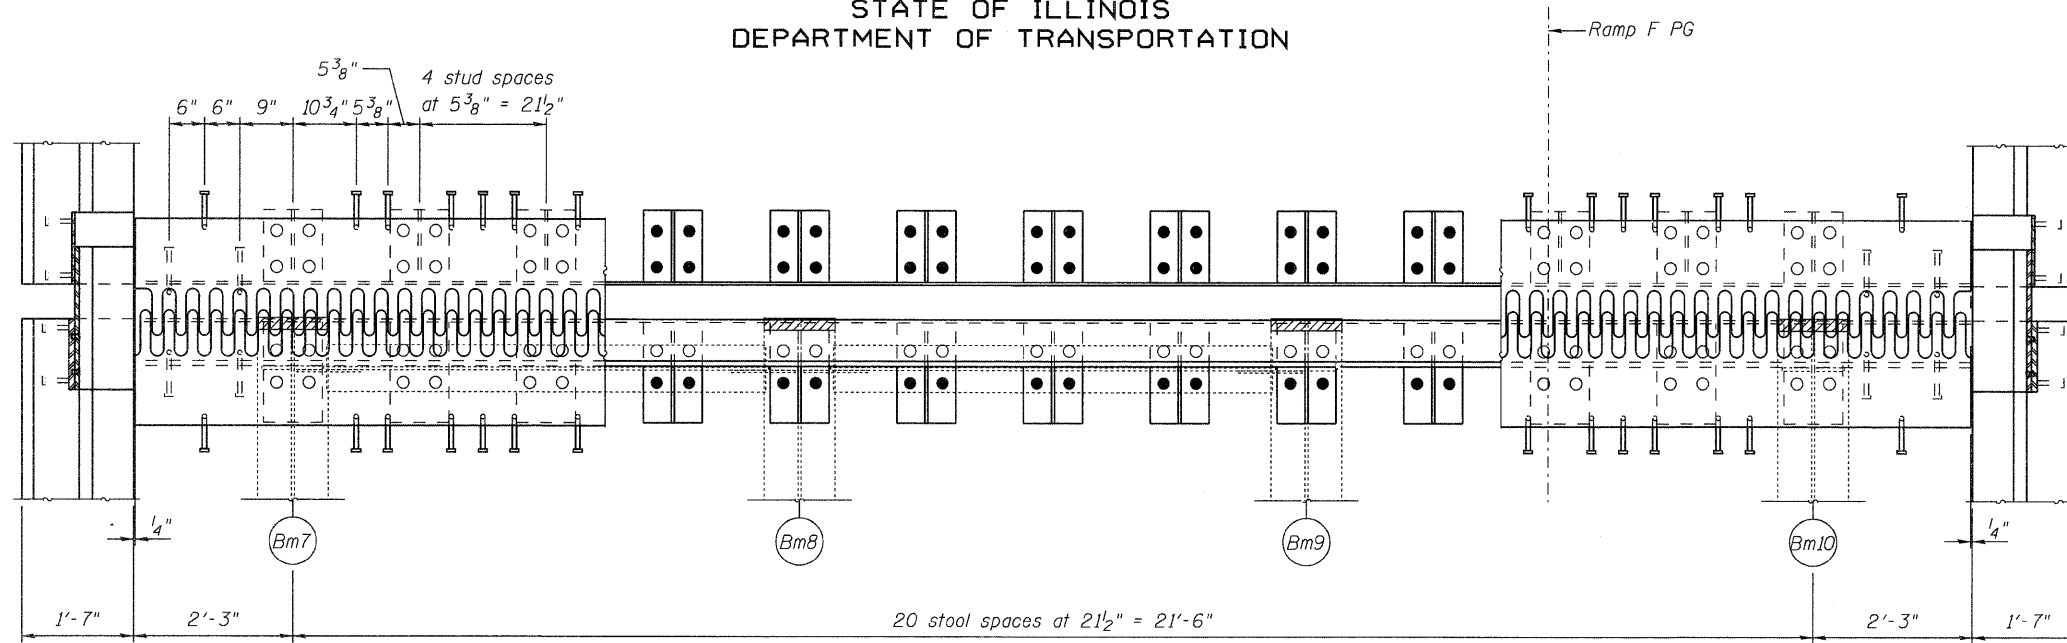

PLAN

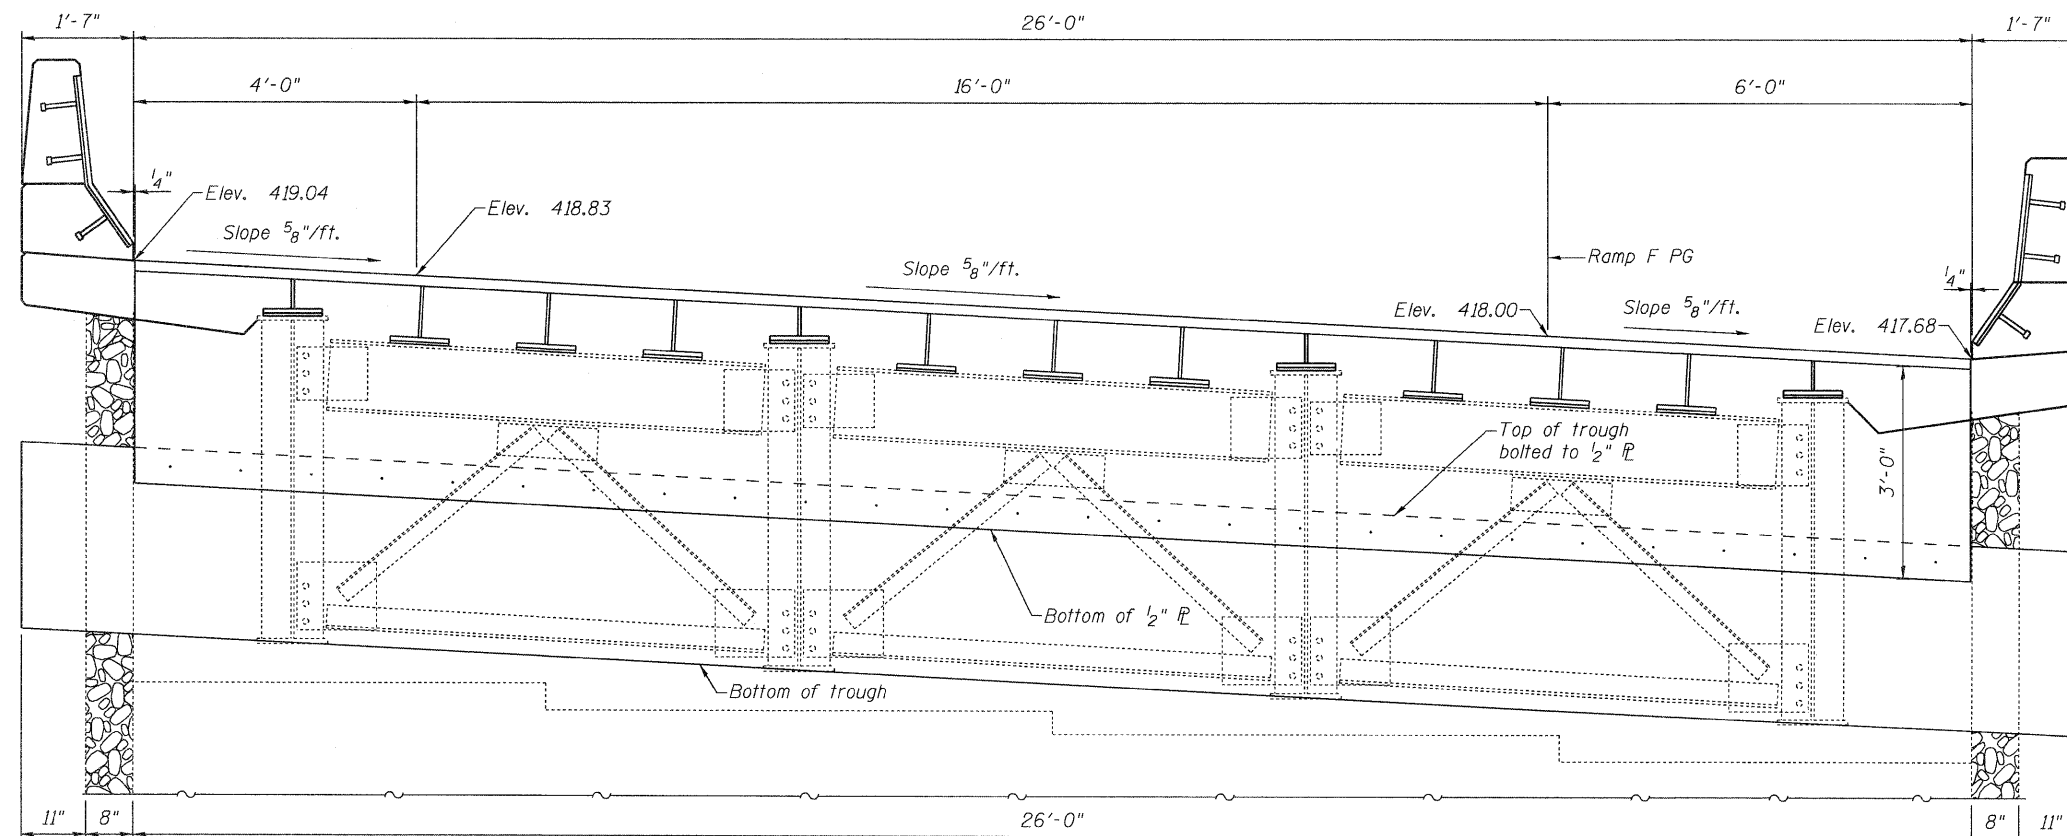

ELEVATION (SECTION J-J)
(Diaphragm & Girder Stools Looking South)

RAMP F
SOUTH ABUTMENT FINGER PLATE
SN 082-0217 & 0218

DESIGNED	A. Halloway
CHECKED	J. Uehle
DRAWN	A. Halloway
CHECKED	J. Uehle

Jan 15, 2010

EXAMINED	<i>Carl King</i>
PASSED	<i>Ralph E. Anderson</i>

ENGINEER OF STRUCTURAL SERVICES
ENGINEER OF BRIDGES AND STRUCTURES

Beam end removal. See sheet 11 of 16 for details.

Elevations are at ϕ Brg.

SHEET NO. 13 16 SHEETS	F.A.I. RTE.	SECTION	COUNTY	TOTAL SHEETS	SHEET NO.
	255	82-7HB-I	ST. CLAIR	43	20
FED. ROAD DIST. NO.			ILLINOIS	FED. AID PROJECT	
CONTRACT NO. 76C33					