



STATE OF ILLINOIS
DEPARTMENT OF TRANSPORTATION

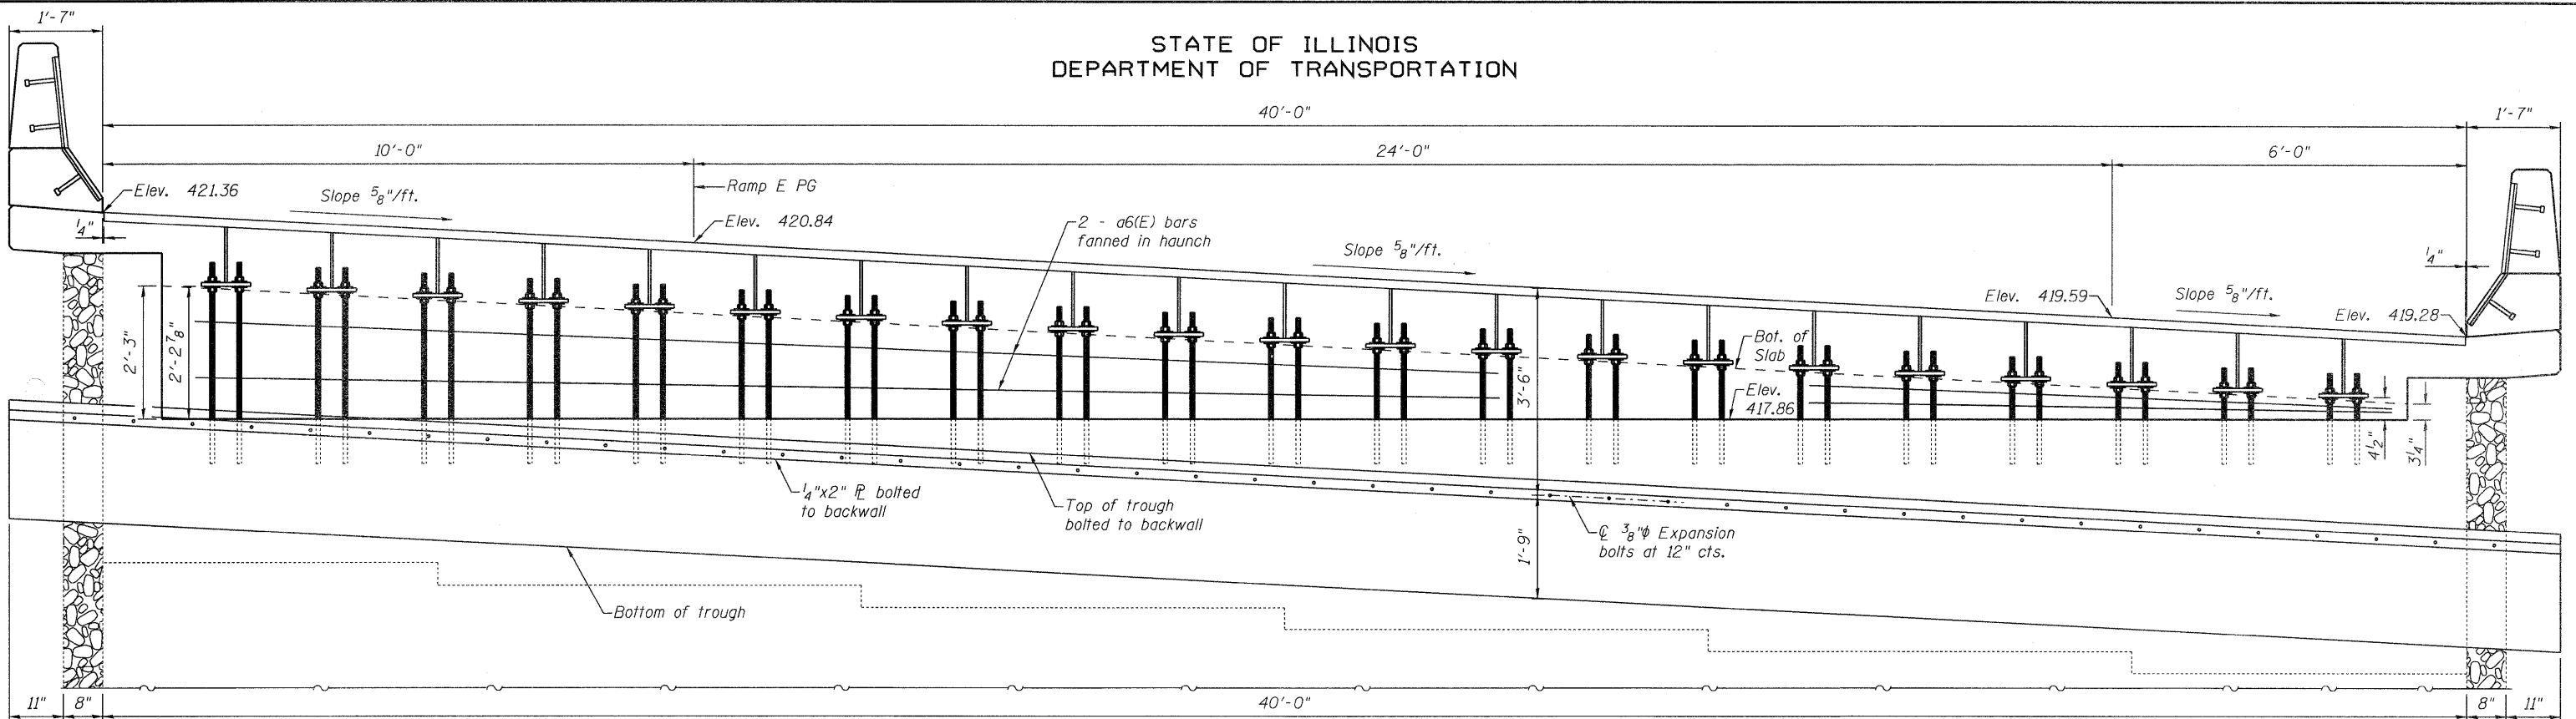

RAMP E ELEVATION (SECTION K-K)
(South Abutment - Looking South)

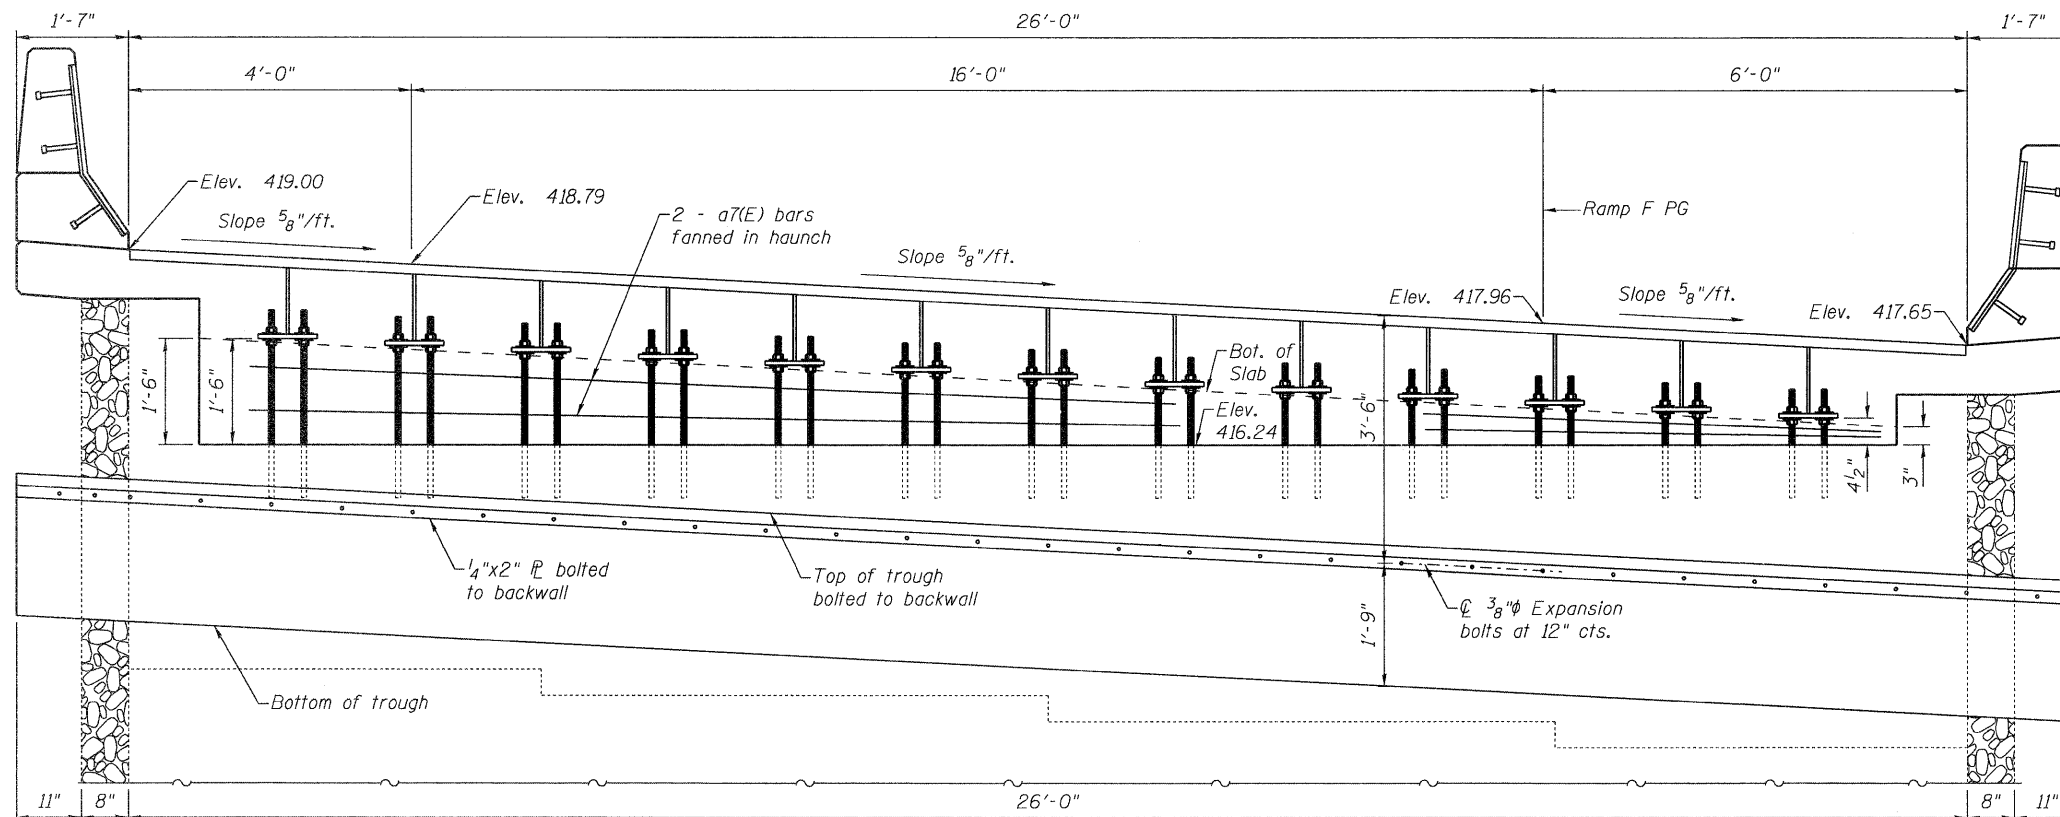

RAMP F ELEVATION (SECTION K-K)
(South Abutment - Looking South)

RAMPS E & F
SOUTH ABUTMENT ELEVATION
SN 082-0217 & 0218

DESIGNED	A. Halloway
CHECKED	J. Uehle
DRAWN	A. Halloway
CHECKED	J. Uehle

EXAMINED *Jan 15, 2018*
Carl Perry
ENGINEER OF STRUCTURAL SERVICES
PASSED *Robert E. Anderson*
ENGINEER OF BRIDGES AND STRUCTURES

Elevations are at
Front Face of Backwall.

SHEET NO. 14 16 SHEETS	F.A.I. RTE.	SECTION	COUNTY	TOTAL SHEETS	SHEET NO.
	255	82-7HB-1	ST. CLAIR	43	21
FED. ROAD DIST. NO.			ILLINOIS FED. AID PROJECT		
			CONTRACT NO. 76C33		