


STATE OF ILLINOIS
DEPARTMENT OF TRANSPORTATION

PROJECT NO.	SECTION	COUNTY	TOTAL SHEETS	SHEET NO.
255	82-7HB-1	St. Clair	43	32
SHEET NO. 32 OF 43 SHEETS				

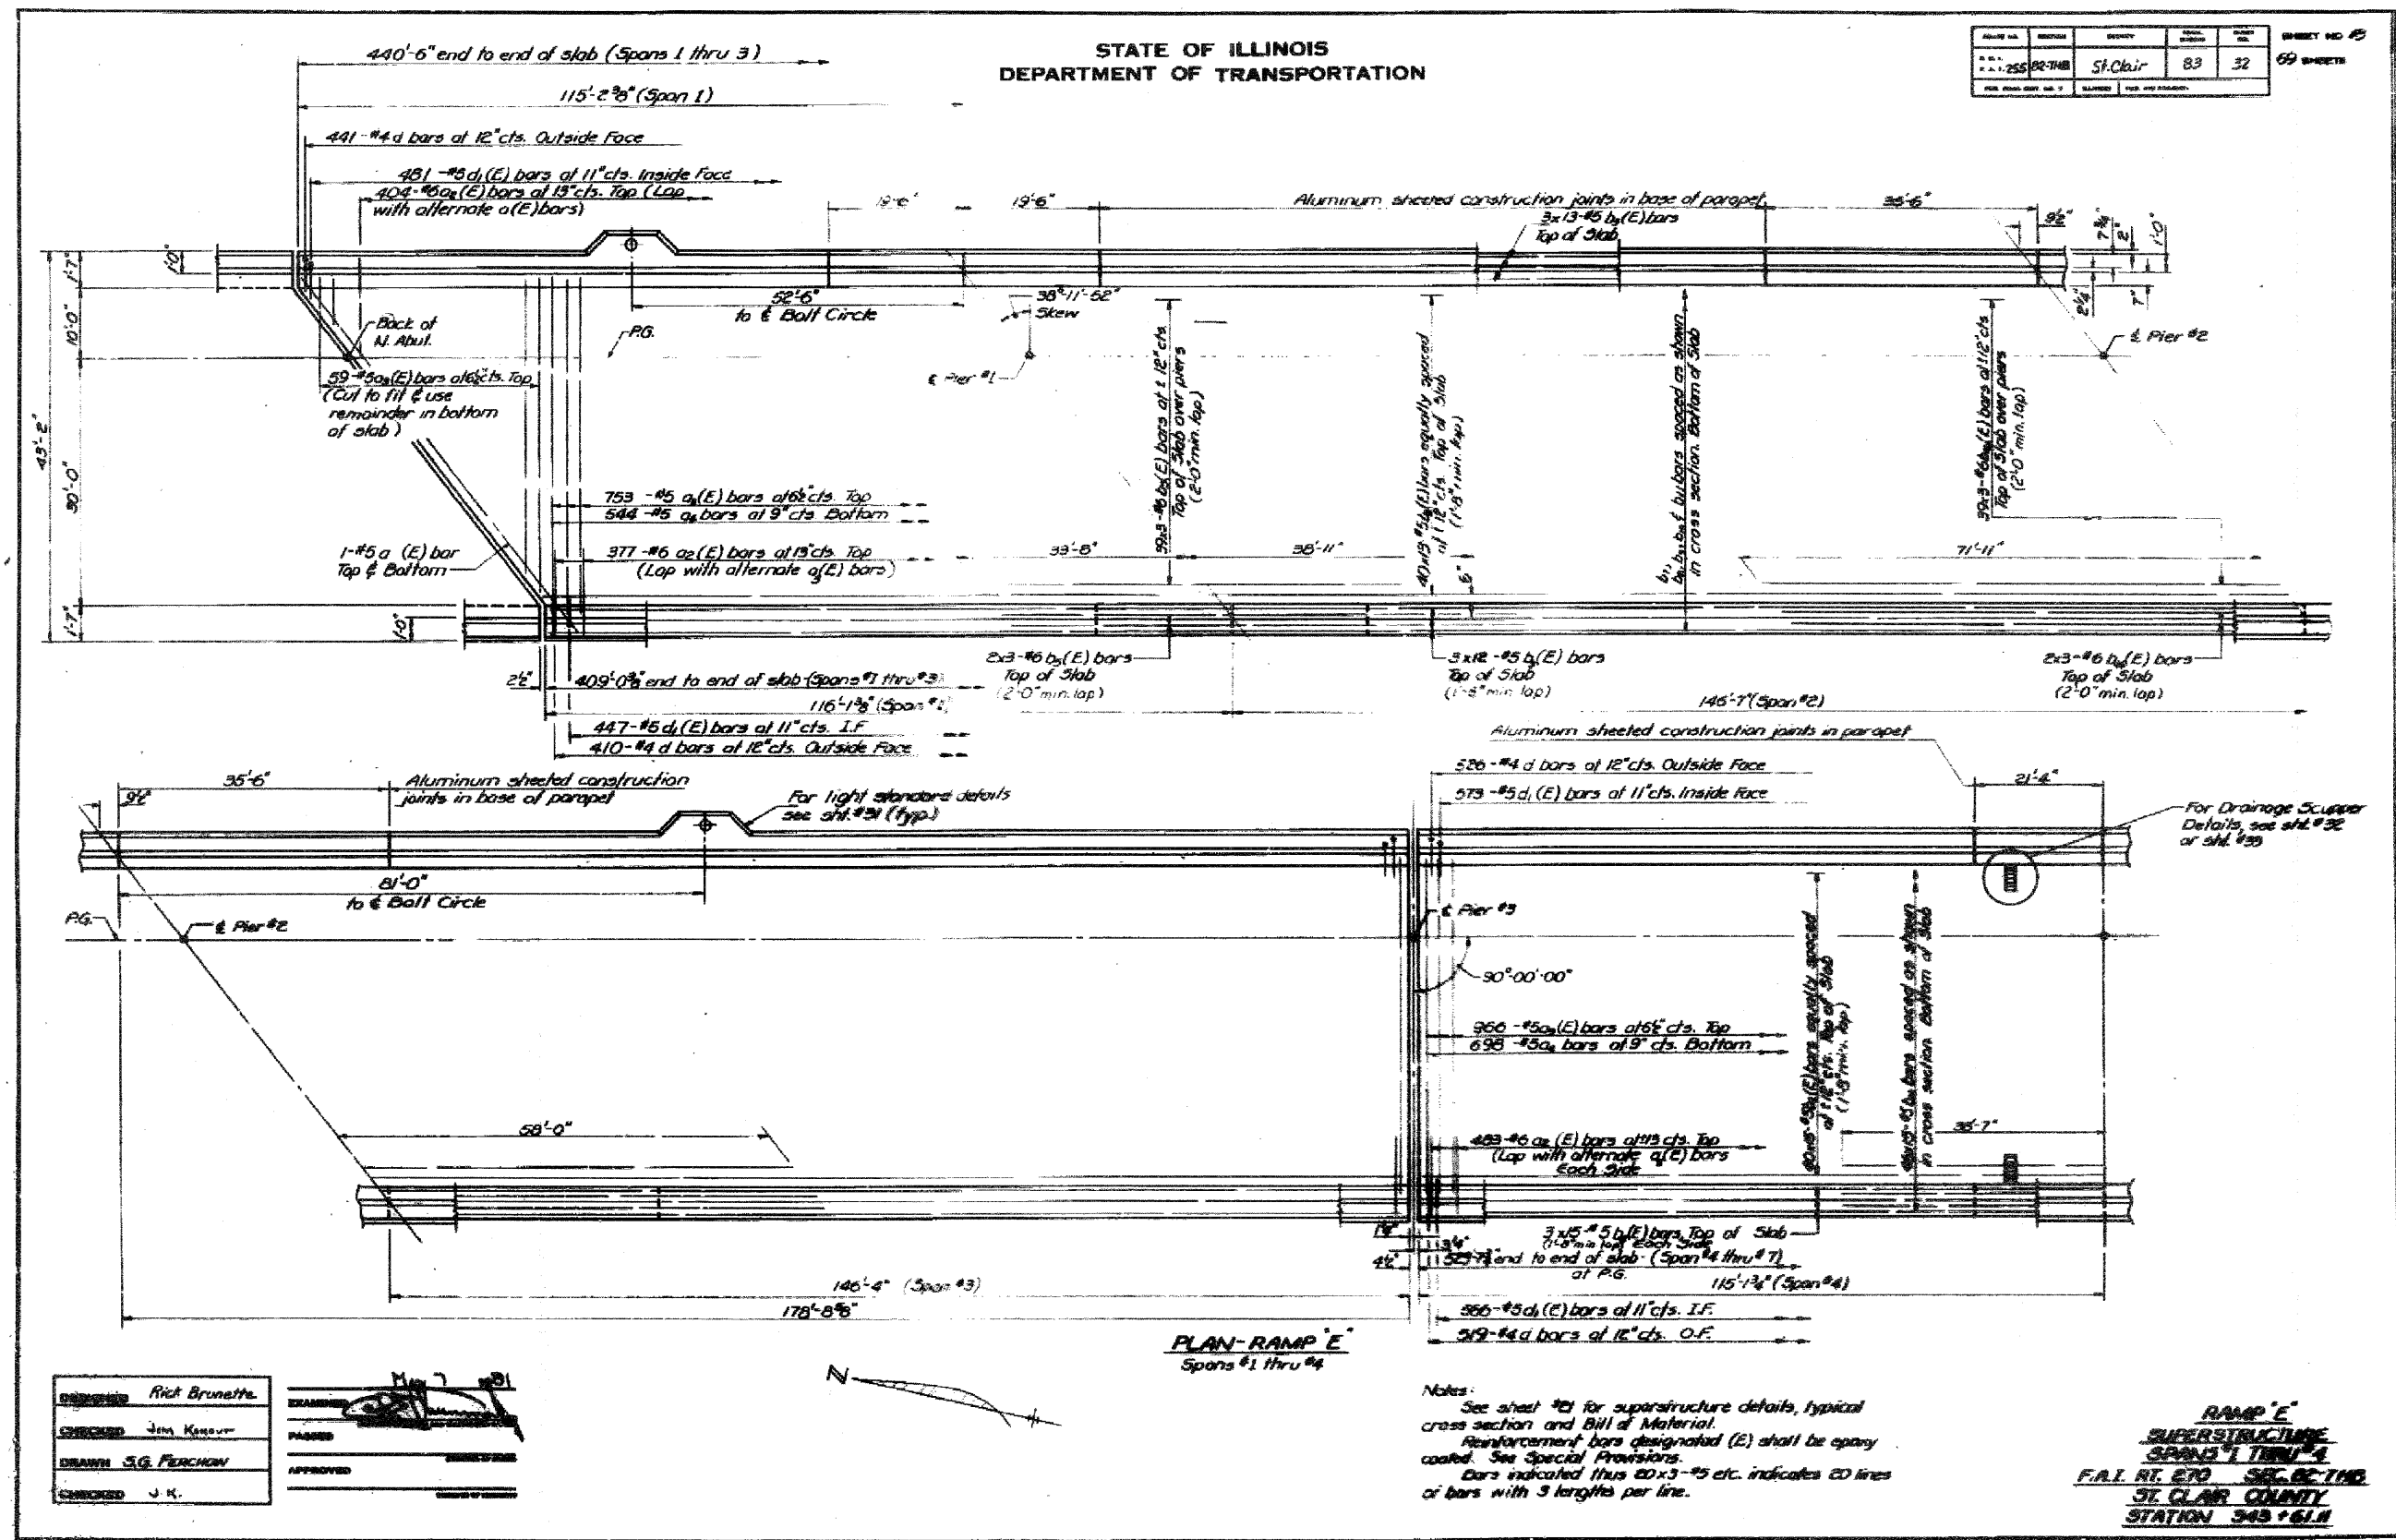

DESIGNED	Rick Brunette	EXAMINED	[Signature]
CHECKED	Jim Kasour	PASSED	
DRAWN	S.G. FERCHON	APPROVED	
CHECKED	J.K.		

Notes:
See sheet #21 for superstructure details, typical cross section and Bill of Material.
Reinforcement bars designated (E) shall be epoxy coated. See Special Provisions.
Bars indicated thus 20x3-#5 etc. indicates 20 lines of bars with 3 lengths per line.

RAMP 'E'
SUPERSTRUCTURE
SPANS 1 THRU 4
F.A.I. RT. 270 SEC. 82-7HB
ST. CLAIR COUNTY
STATION 343 + 61.1

FOR INFORMATION ONLY

FILE NAME =	USER NAME = #USER#	DESIGNED -	REVISED -	STATE OF ILLINOIS DEPARTMENT OF TRANSPORTATION	EXISTING STRUCTURE PLANS	F.A.I. RTE.	SECTION	COUNTY	TOTAL SHEETS	SHEET NO.	
#FILE#		DRAWN -	REVISED -			255	82-7HB-1	ST. CLAIR	43	27	
	PLOT SCALE = #SCALE#	CHECKED -	REVISED -			CONTRACT NO. 76C33					
	PLOT DATE = #DATE#	DATE -	REVISED -			FED. ROAD DIST. NO. ILLINOIS FED. AID PROJECT					