


STATE OF ILLINOIS  
DEPARTMENT OF TRANSPORTATION

PROJECT NO.	SECTION	COUNTY	TOTAL SHEETS	SHEET NO.
255	82-7HB	St. Clair	83	33
SHEET NO. 33				

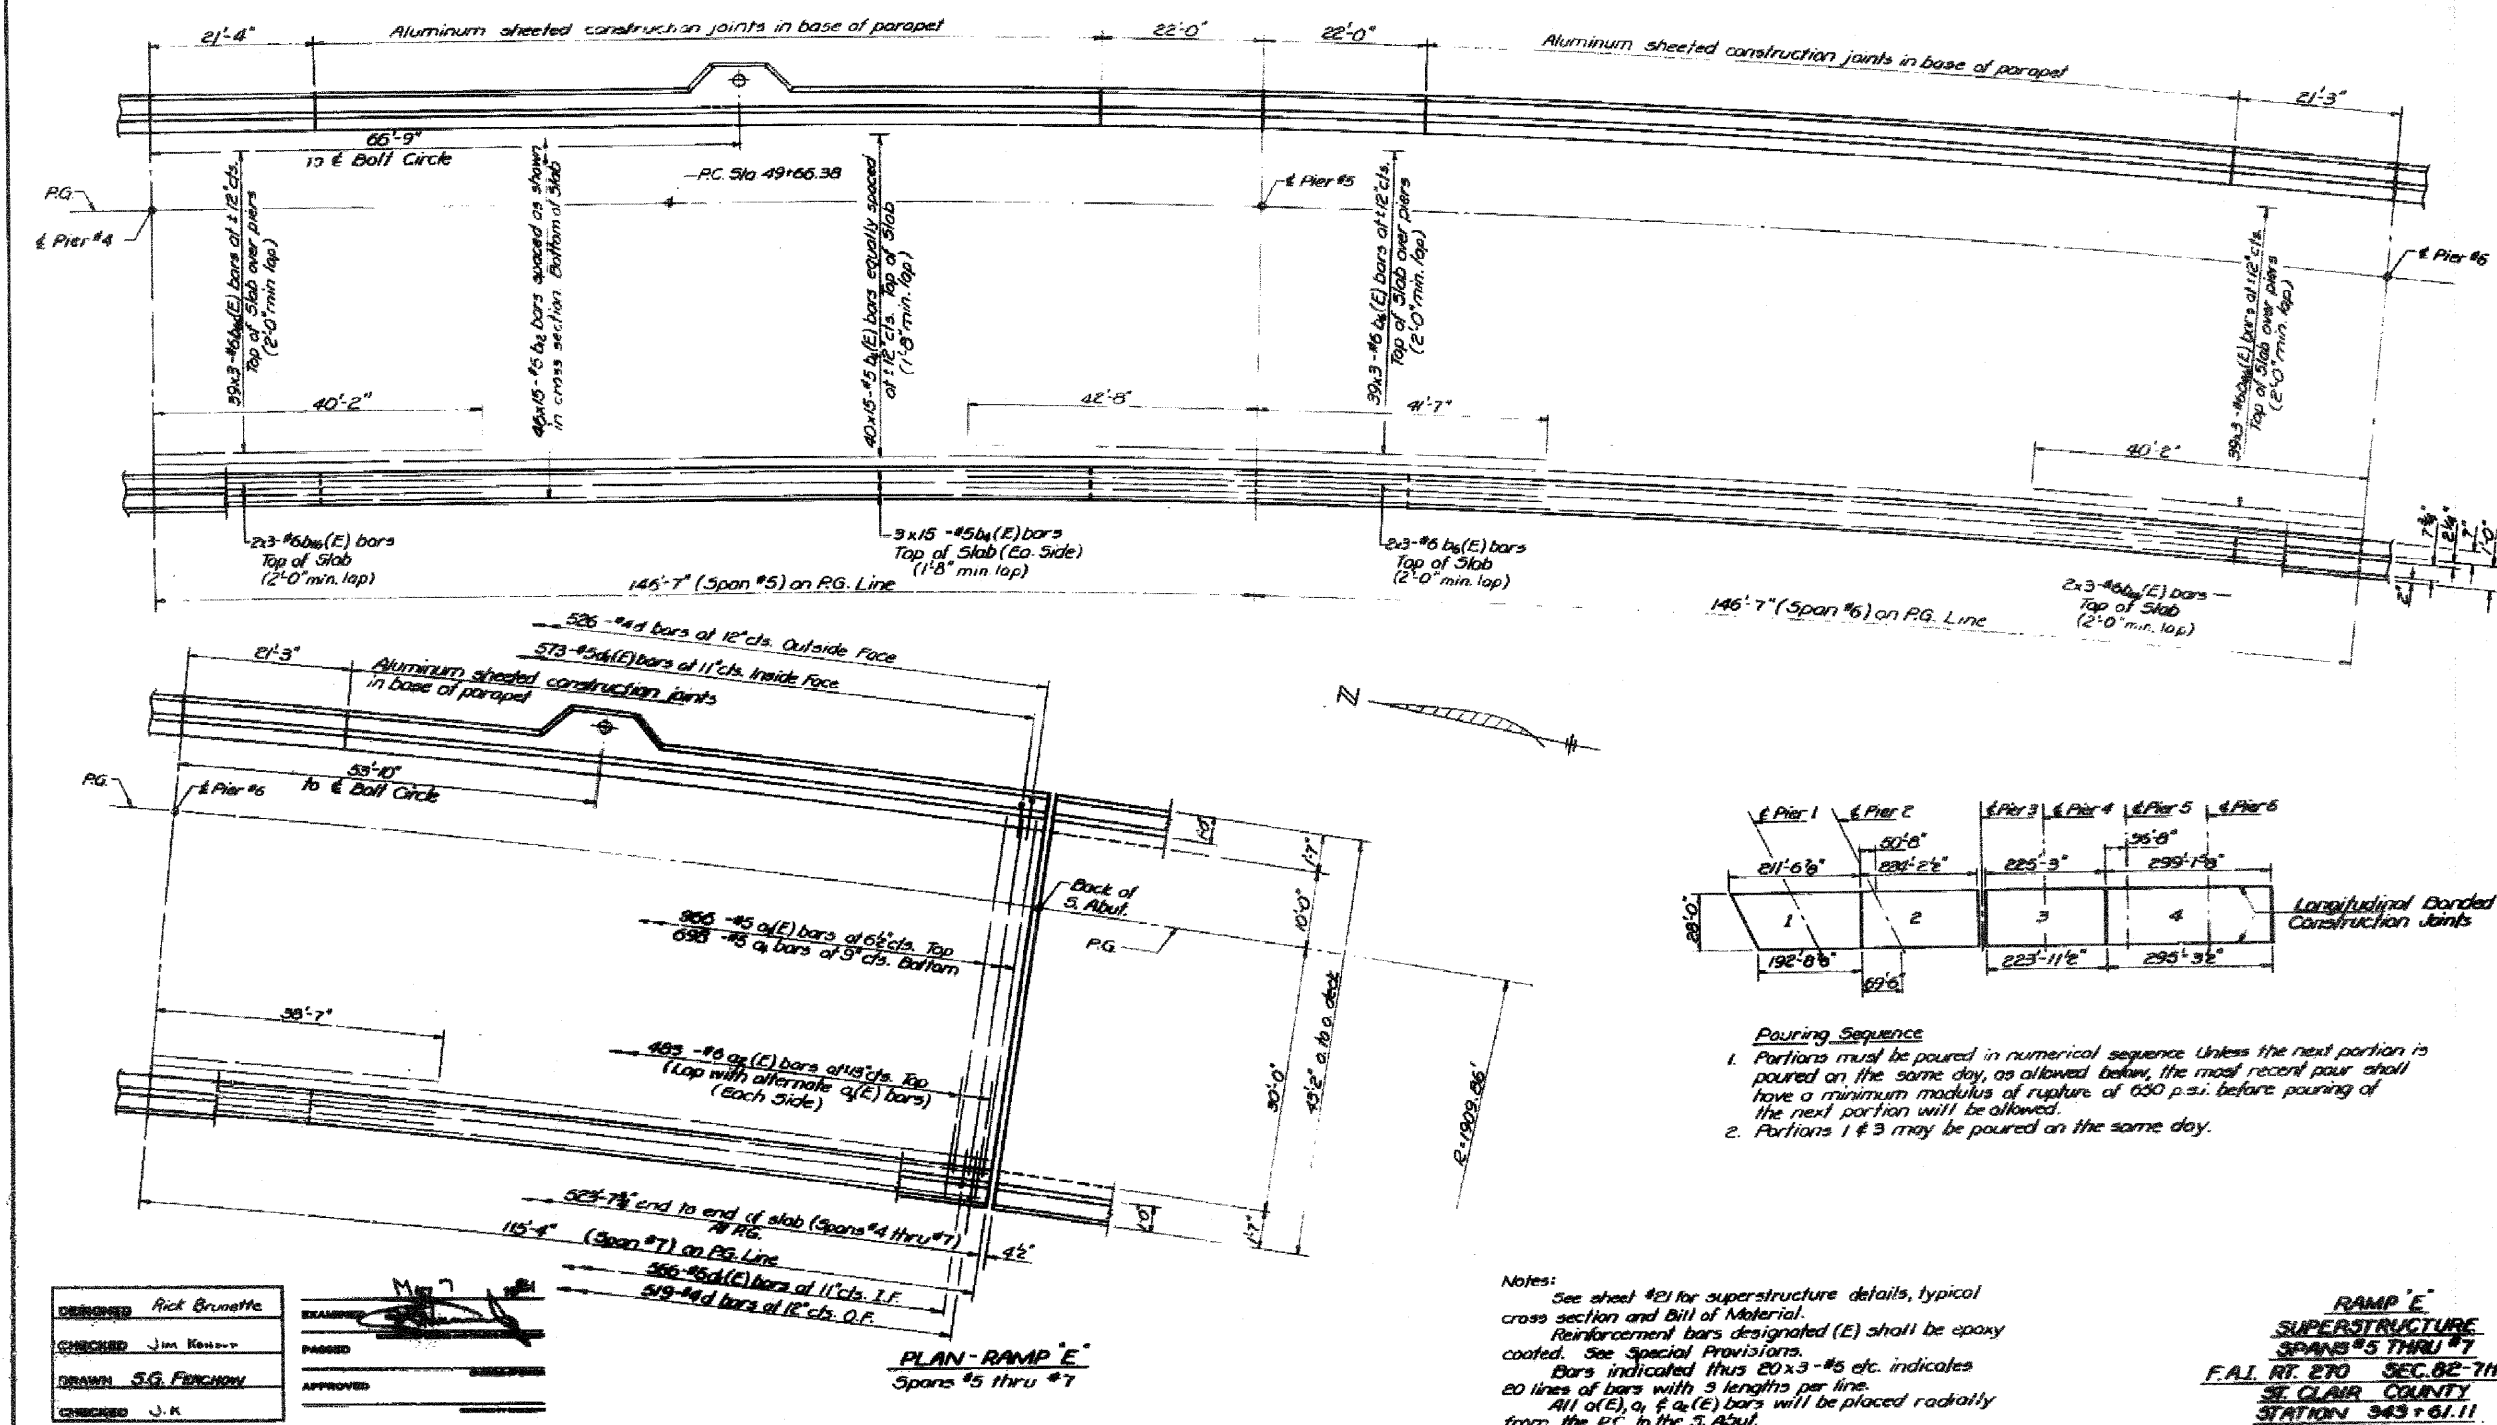

FOR INFORMATION ONLY

FILE NAME =	USER NAME = #USER#	DESIGNED -	REVISED -	STATE OF ILLINOIS DEPARTMENT OF TRANSPORTATION	EXISTING STRUCTURE PLANS	F.A.I. RTE.	SECTION	COUNTY	TOTAL SHEETS	SHEET NO.	
#FILEL#		DRAWN -	REVISED -			255	82-7HB-I	ST. CLAIR	43	28	
	PLOT SCALE = #SCALE#	CHECKED -	REVISED -			CONTRACT NO. 76C33					
	PLOT DATE = #DATE#	DATE -	REVISED -			SCALE: NA	SHEET NO. 5 OF 20 SHEETS	STA.	TO STA.		FED. ROAD DIST. NO.