
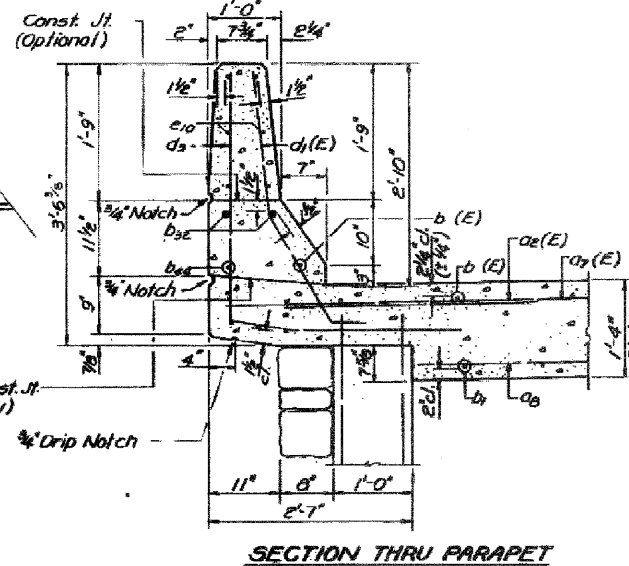
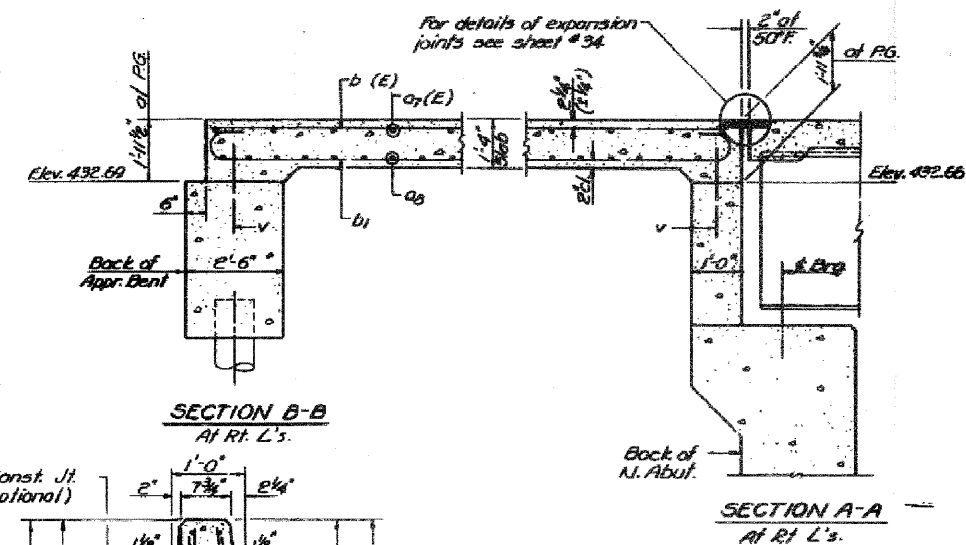


STATE OF ILLINOIS  
DEPARTMENT OF TRANSPORTATION

DATE	BY	CHECKED	SCALE	SHEET NO.
12-5-55	82-74B	St. Clair	B3	38
69 SHEETS				


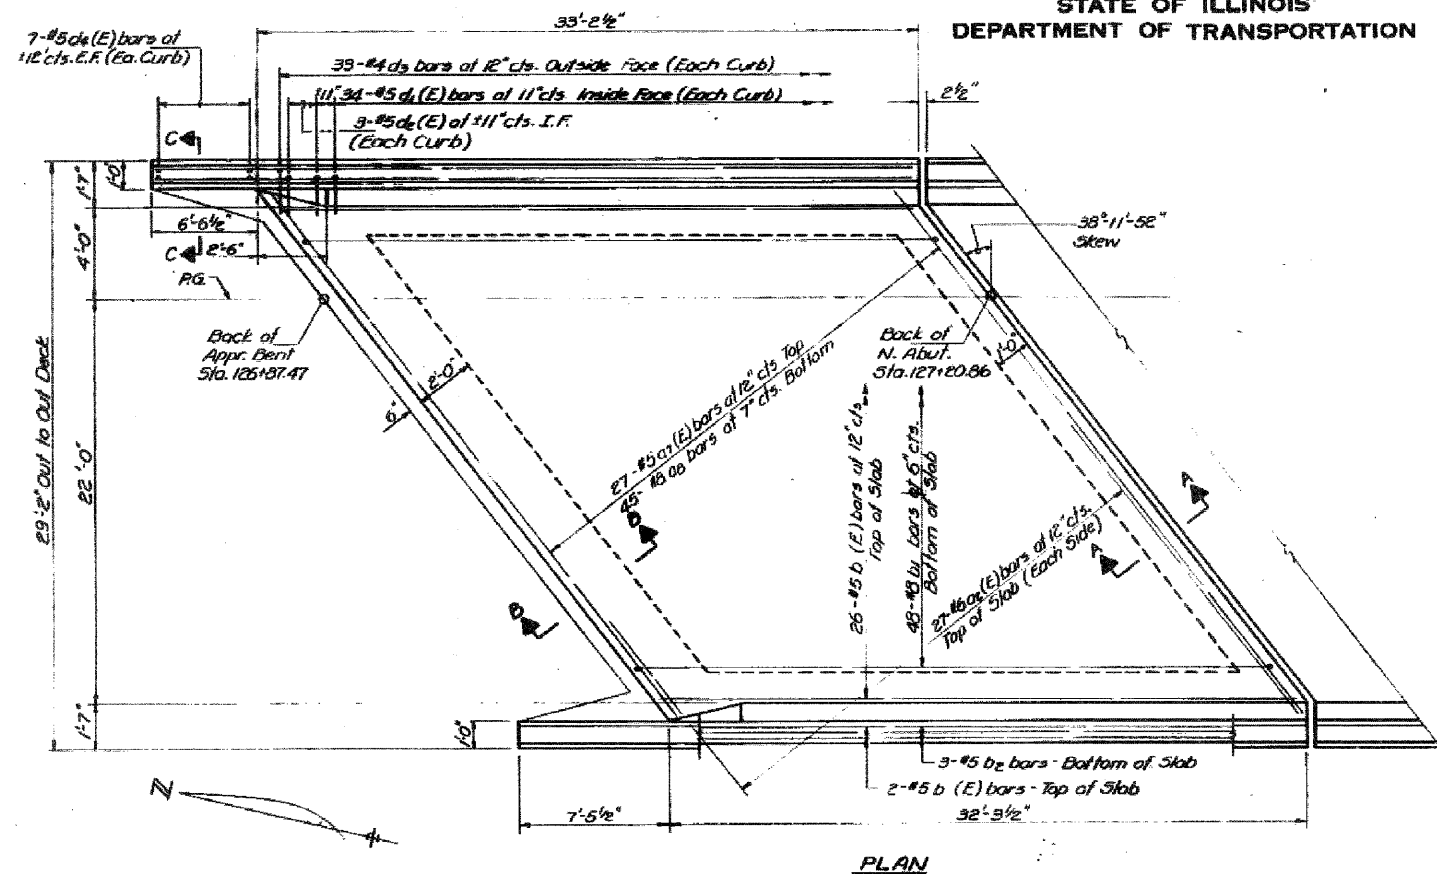


BILL OF MATERIAL

Bar	No.	Size	Length	Shape
oa(E)	54	#6	4'-0"	
o1(E)	57	#5	34'-6"	
oa	45	#6	30'-2"	
b(E)	30	#5	32'-6"	
b1	48	#8	34'-4"	
b2	6	#5	32'-6"	
b3a	4	#5	6'-0"	
b3b	4	#5	7'-2"	
d1(E)	68	#5	3'-11"	
d2(E)	6	#5	4'-2"	
d3	68	#4	6'-2"	
d4(E)	20	#5	3'-11"	

Reinforcement Bars	Lbs.	6550
Reinforcement Bars (Epoxy Coated)	Lbs.	2750
Class X Concrete	Cufts.	452

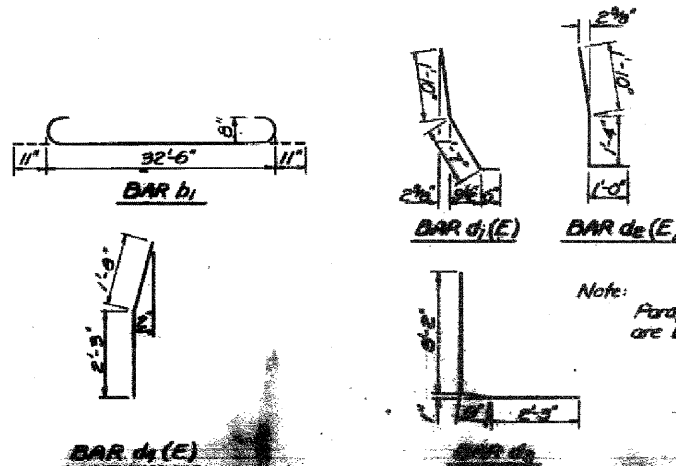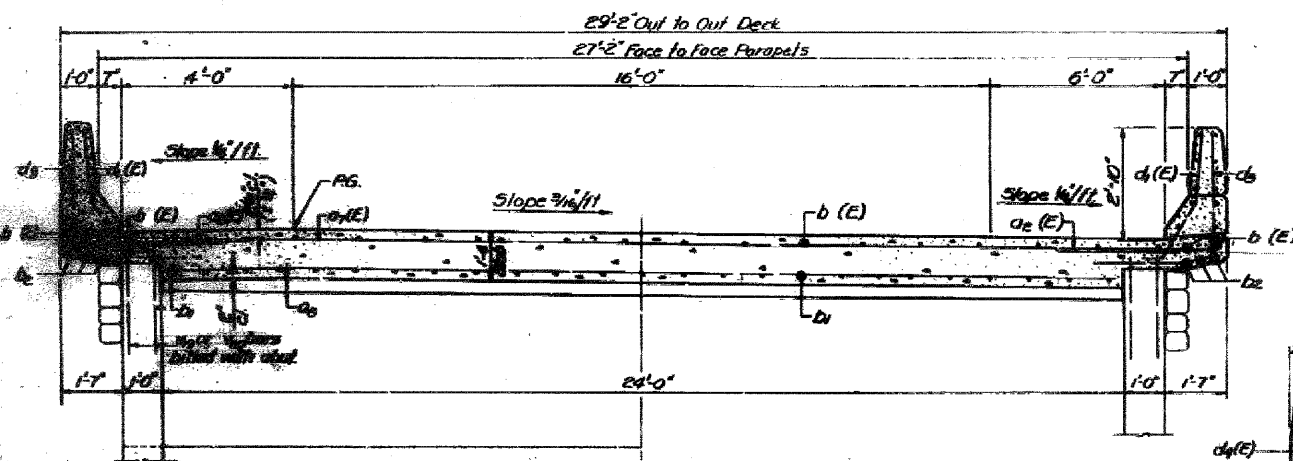

Note: Reinforcement bars dimensioned (E) shall be epoxy coated, non-splined Prestressers. Parapet Class X Conc. & reinforcement are bilt with superstructure.

ink Brunette	1 May 7
Jim K... ..	
...	

FOR INFORMATION ONLY