


STATE OF ILLINOIS
DEPARTMENT OF TRANSPORTATION

253

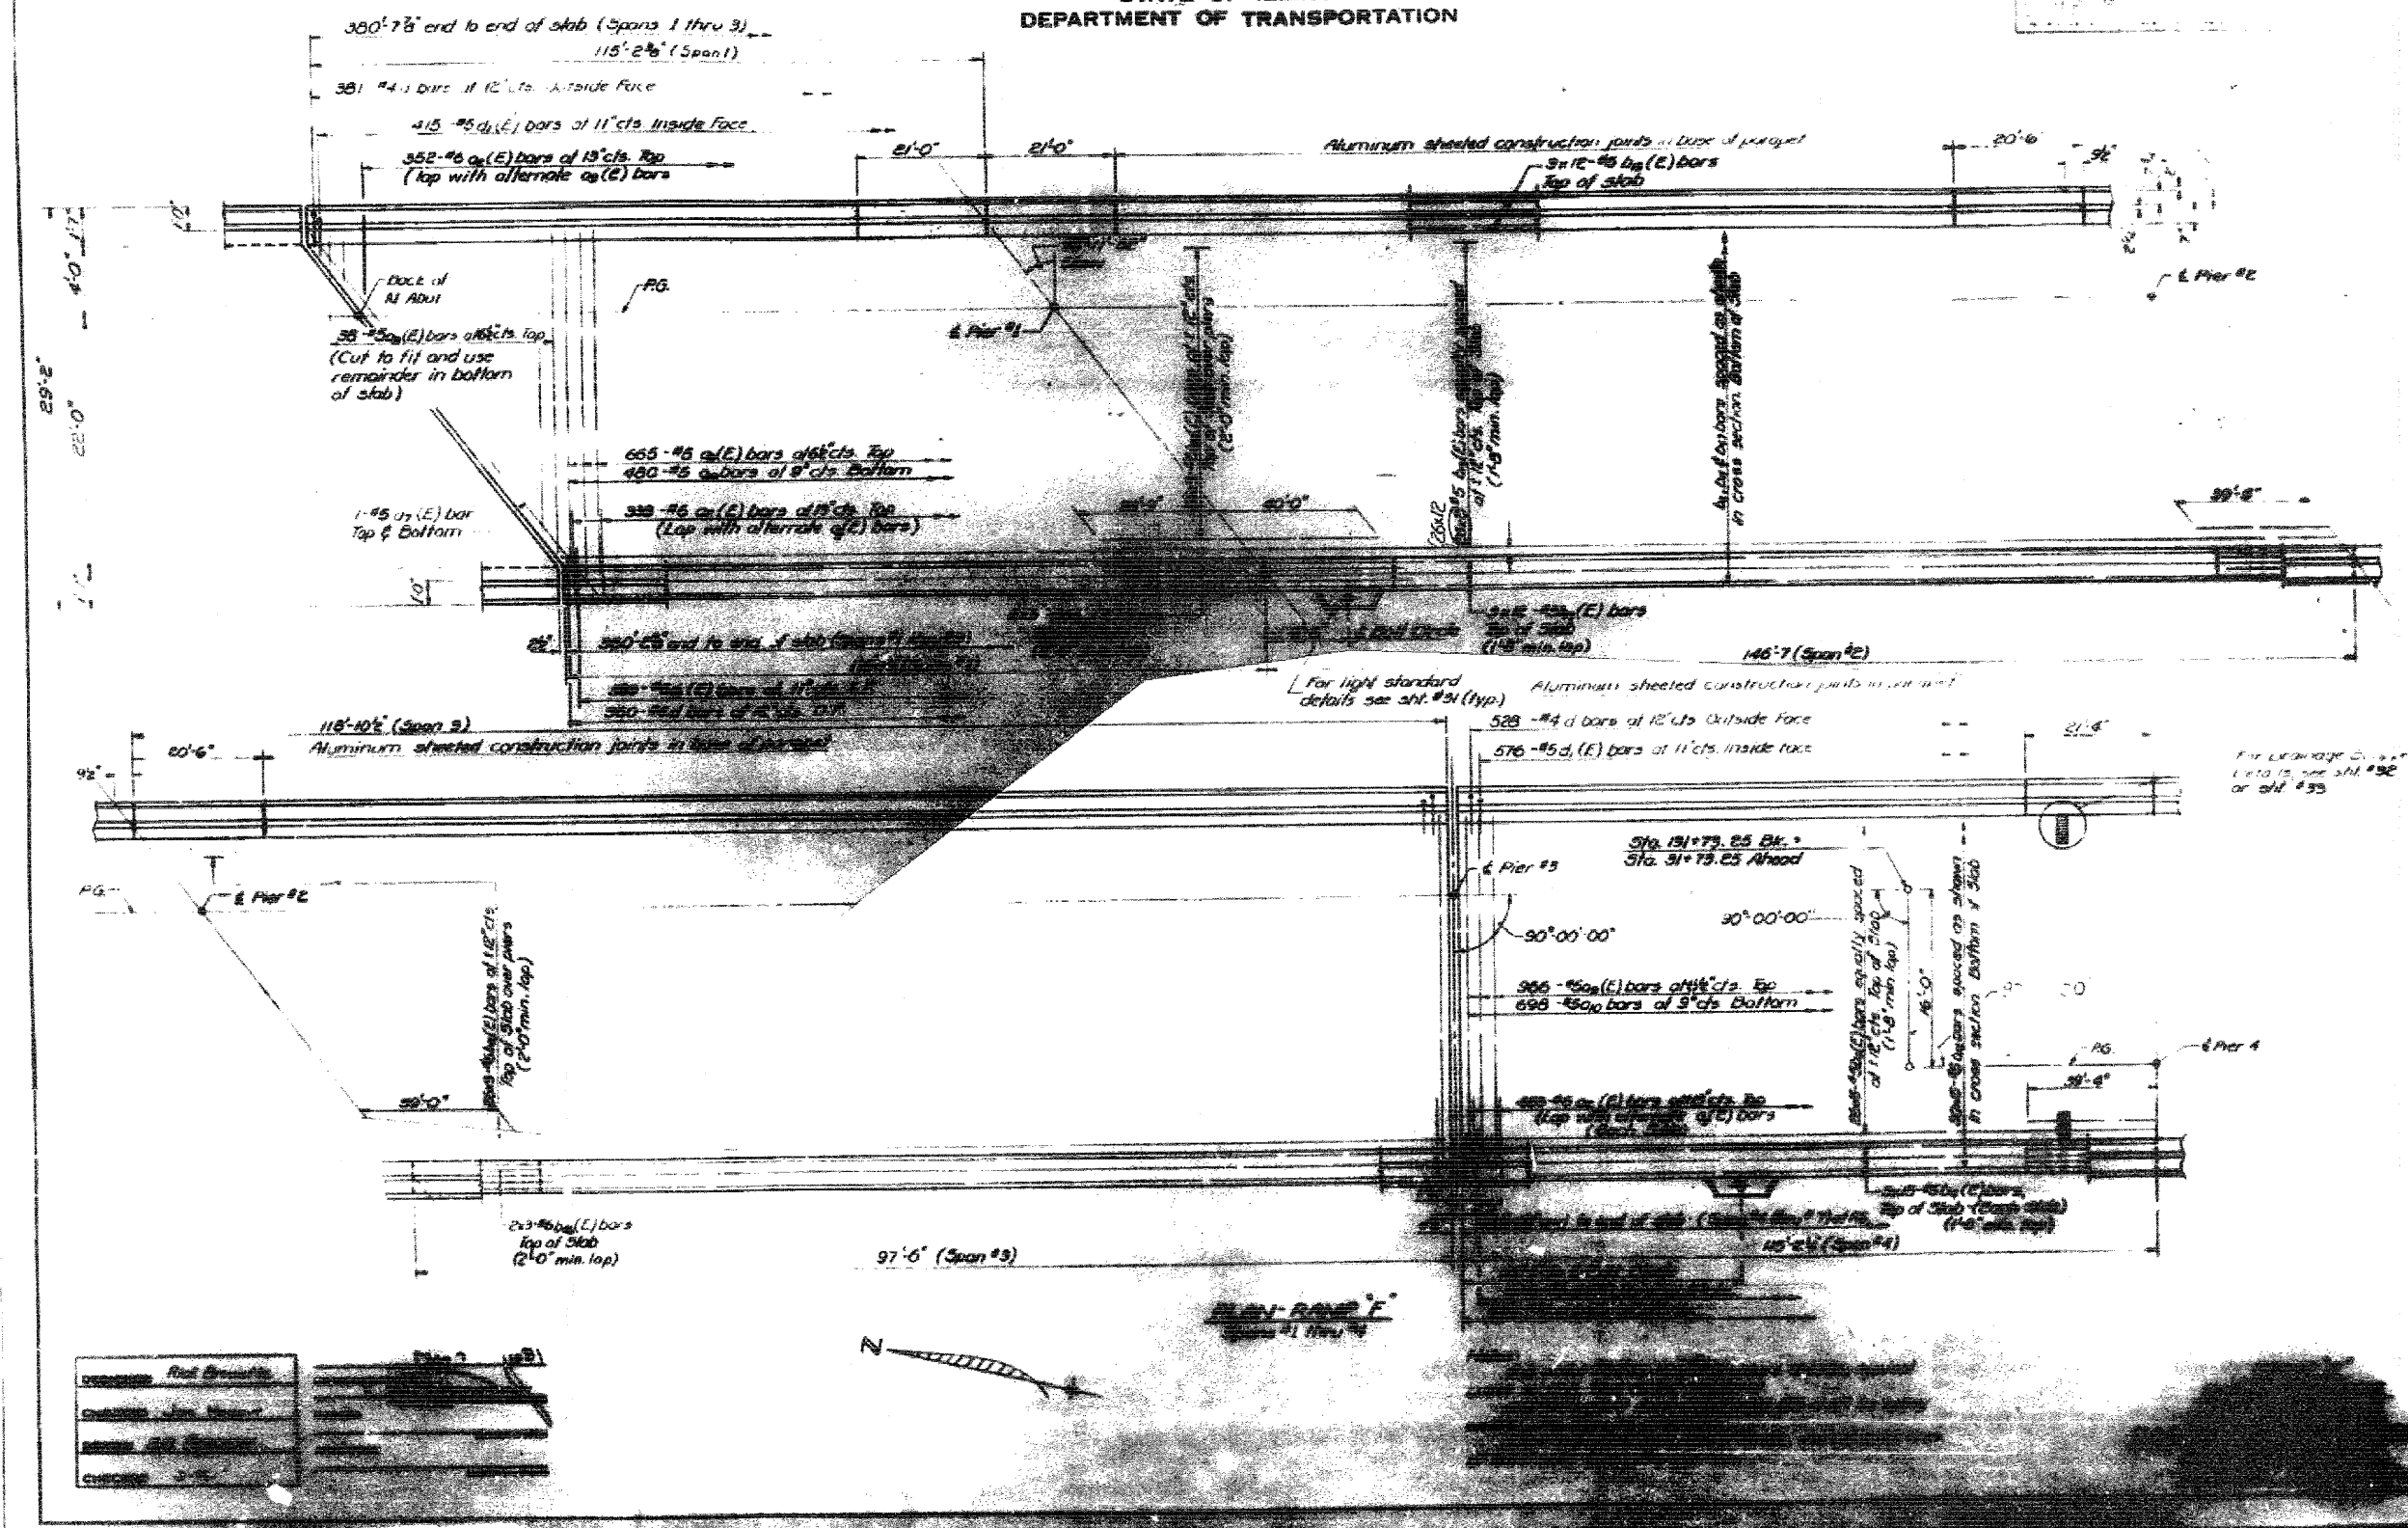

DESIGNED	DATE
DRAWN	DATE
CHECKED	DATE
APPROVED	DATE



FOR INFORMATION ONLY

FILE NAME =	USER NAME = #USER#	DESIGNED -	REVISED -	STATE OF ILLINOIS DEPARTMENT OF TRANSPORTATION	EXISTING STRUCTURE PLANS	F.A.I. RTE.	SECTION	COUNTY	TOTAL SHEETS	SHEET NO.	
#FILE#		DRAWN -	REVISED -			255	82-7NB-1	ST. CLAIR	43	32	
PLOT SCALE = #SCALE#		CHECKED -	REVISED -			CONTRACT NO. 76C33					
PLOT DATE = #DATE#		DATE -	REVISED -			SCALE: NA	SHEET NO. 9 OF 20 SHEETS	STA. TO STA.	FED. ROAD DIST. NO. ILLINOIS FED. AID PROJECT		