



**GUTTER LOCATION #5**

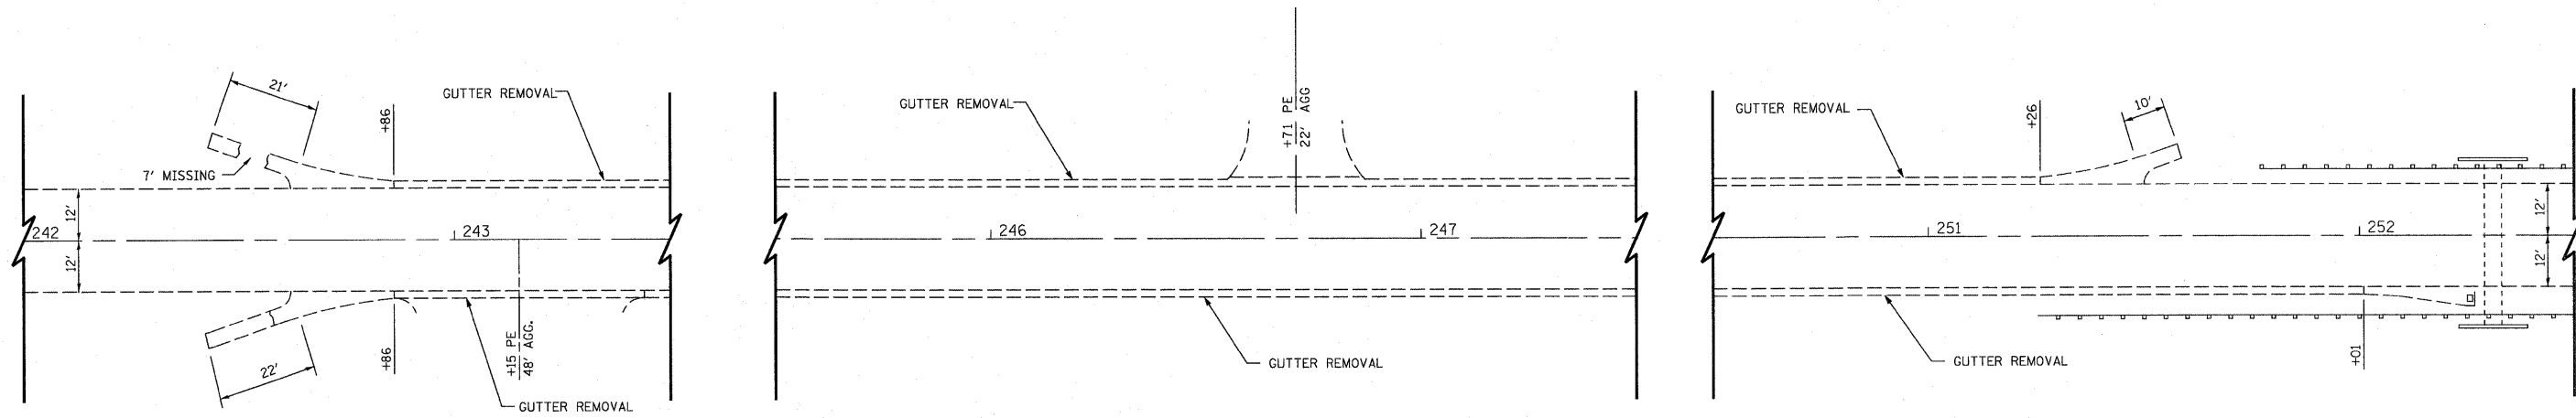

**EXISTING CONDITION**

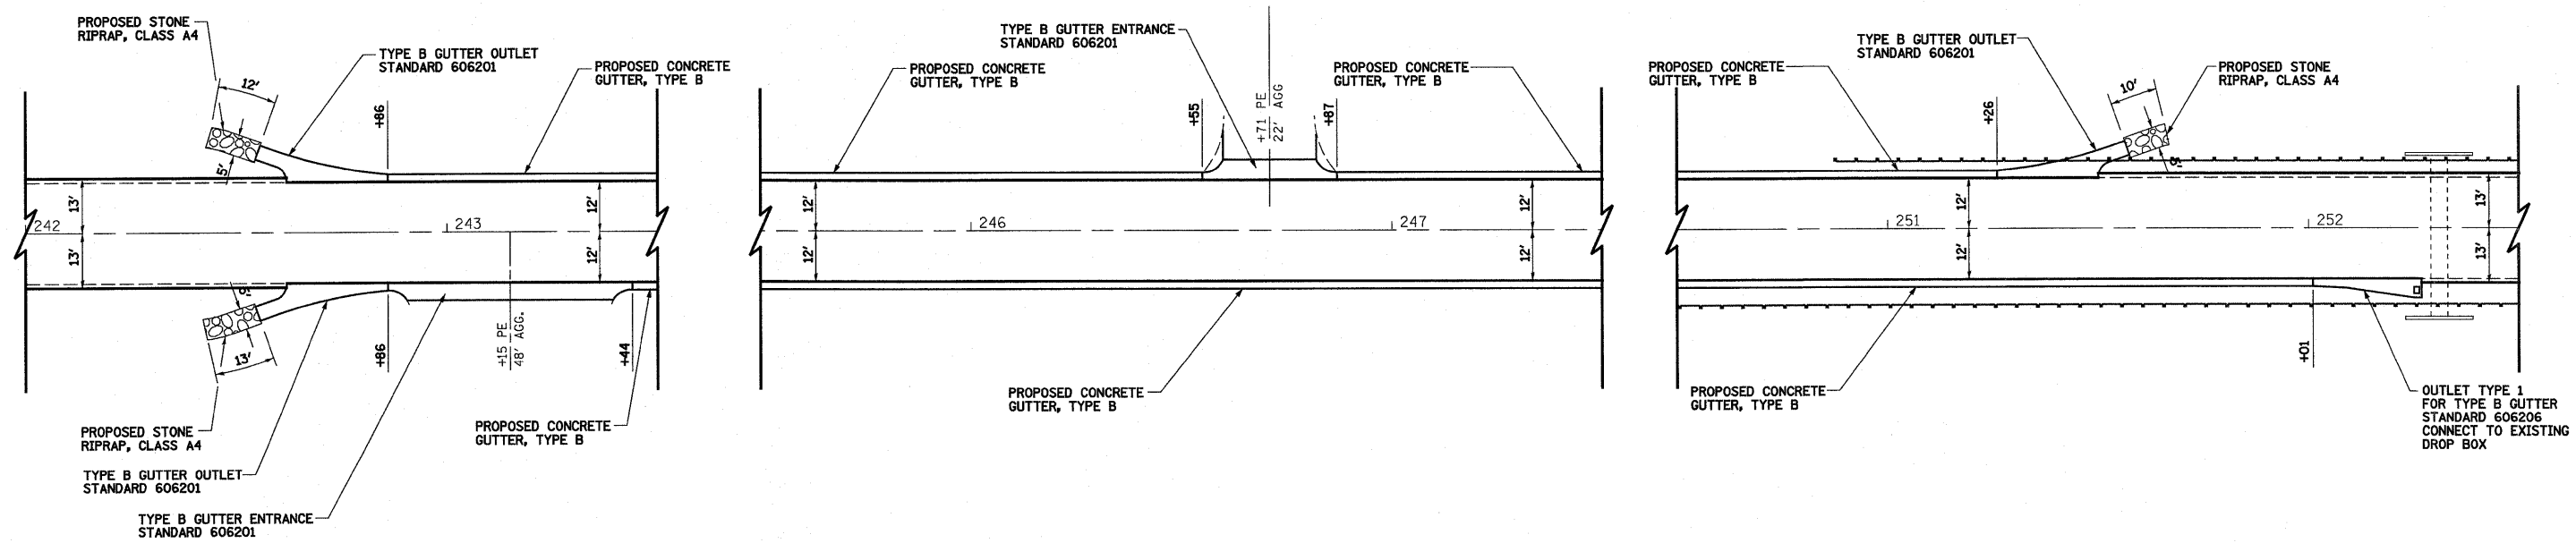

**PROPOSED CONDITION**

FILE NAME =	USER NAME = betay	DESIGNED - ESW	REVISED - 3-22-11	<b>STATE OF ILLINOIS DEPARTMENT OF TRANSPORTATION</b>	<b>GUTTER DETAILS</b>		F.A.P. RTE.	SECTION	COUNTY	TOTAL SHEETS	SHEET NO.
SA\Projects\409-0028-91Y L 4 Lebanon 3P\dgn\CAD0 Sh	eta\0816229-shr-deta\gutter.dgn	DRAWN - WJS	REVISED -				314	(110, 111)RS-4	MADISON & ST CLAIR	58	46
	PLOT SCALE = 40,0000 ' / IN.	CHECKED - BRM	REVISED -				CONTRACT NO. 76E29				
	PLOT DATE = 3/24/2011	DATE - 11-11-10	REVISED -				ILLINOIS FED. AID PROJECT				
				SCALE: 1"=20'	SHEET NO. 5 OF 9 SHEETS	STA. TO STA.					