


\*--SEE GEOMETRICS SHEETS FOR PROPOSED SLOPES AND ELEVATIONS

TO BE USED  
STA 57+73 TO STA 58+11.2

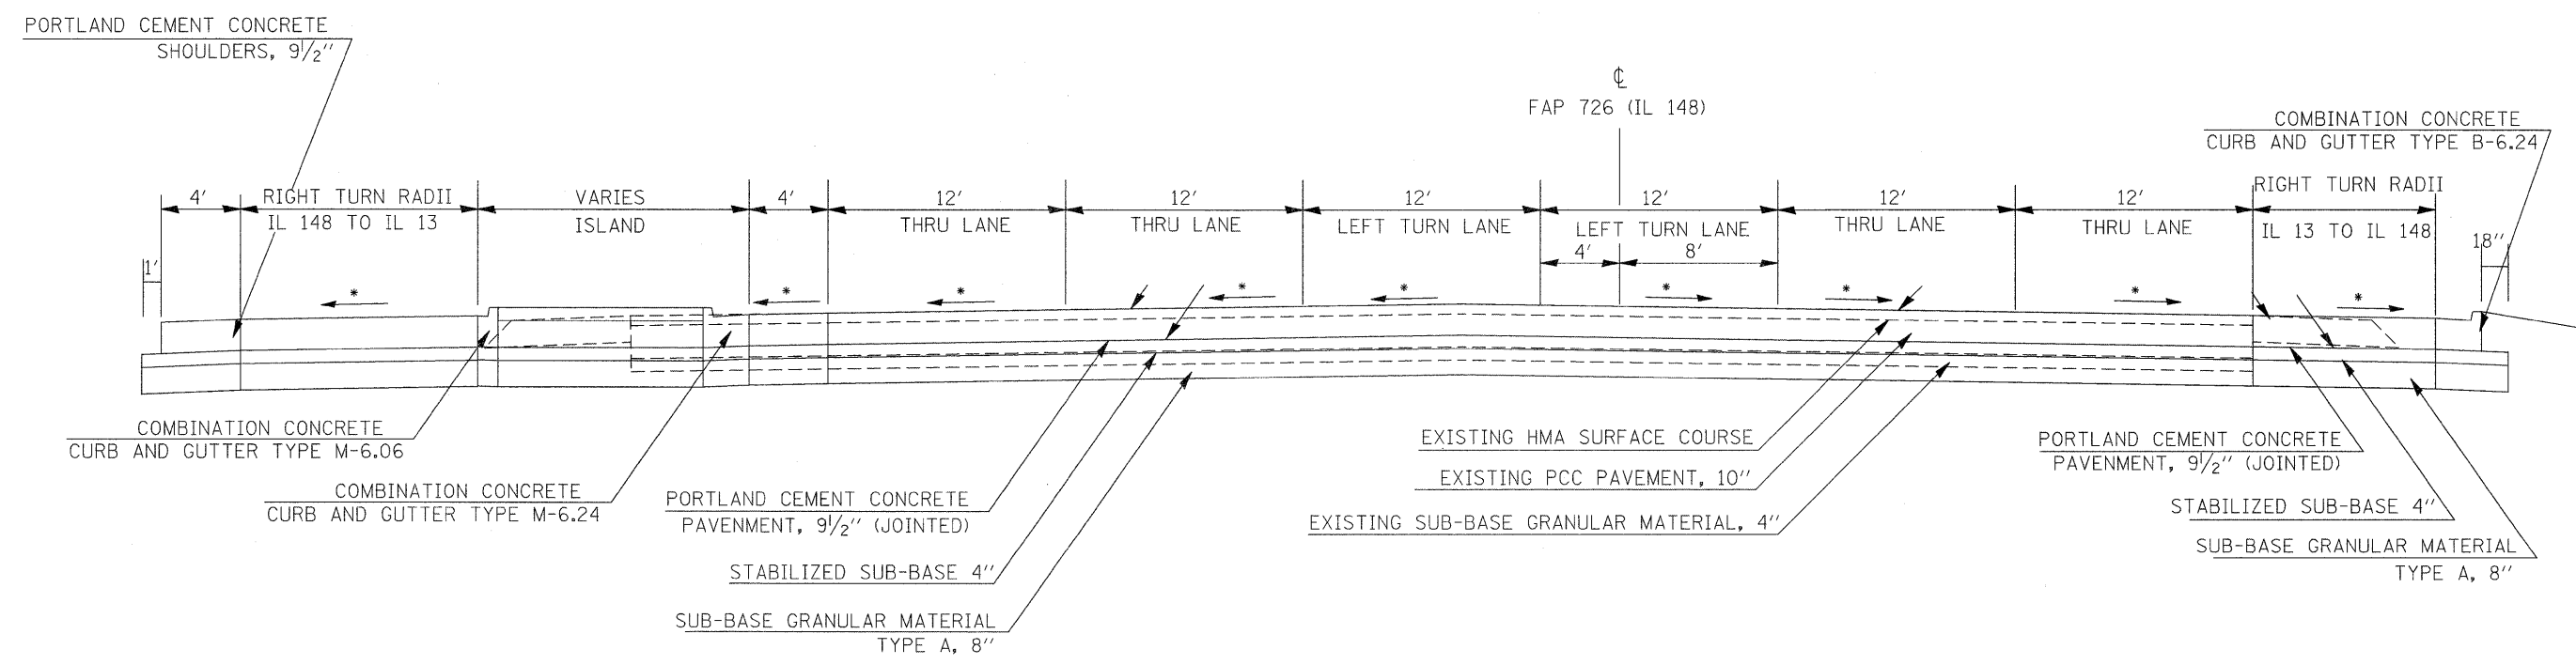

\*--SEE GEOMETRICS SHEETS FOR PROPOSED SLOPES AND ELEVATIONS

TO BE USED  
STA 58+11.2 TO STA 58+36.8

FILE NAME =	USER NAME = knightsm	DESIGNED -	REVISED -	<b>STATE OF ILLINOIS DEPARTMENT OF TRANSPORTATION</b>	<b>TYPICAL SECTIONS ILLINOIS 148-NORTH</b>			F.A.P. RTE.	SECTION	COUNTY	TOTAL SHEETS	SHEET NO.
es:\pwwork\work\dot\knightsm\d0135592\7813	ah-t-tyudgn	DRAWN -	REVISED -					331	(I-3,I-2)N-1,TS-1	WILLIAMSON	251	25
PLOT SCALE = 4.5000' / IN.	CHECKED -	REVISED -	REVISED -		CONTRACT NO. 78133			ILLINOIS FED. AID PROJECT				
PLOT DATE = 1/3/2011	DATE -	REVISED -	REVISED -		SCALE:	SHEET NO.	OF SHEETS	STA.	TO STA.			