



PORTLAND CEMENT CONCRETE
SHOULDERS, 9 1/2"

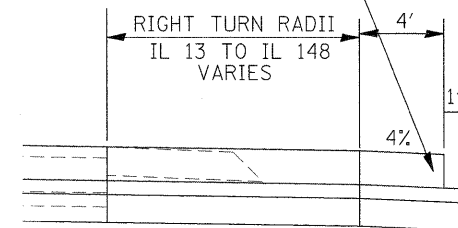

TO BE USED
STA 58+81 TO STA 58+97

FAP 726 (IL 148)

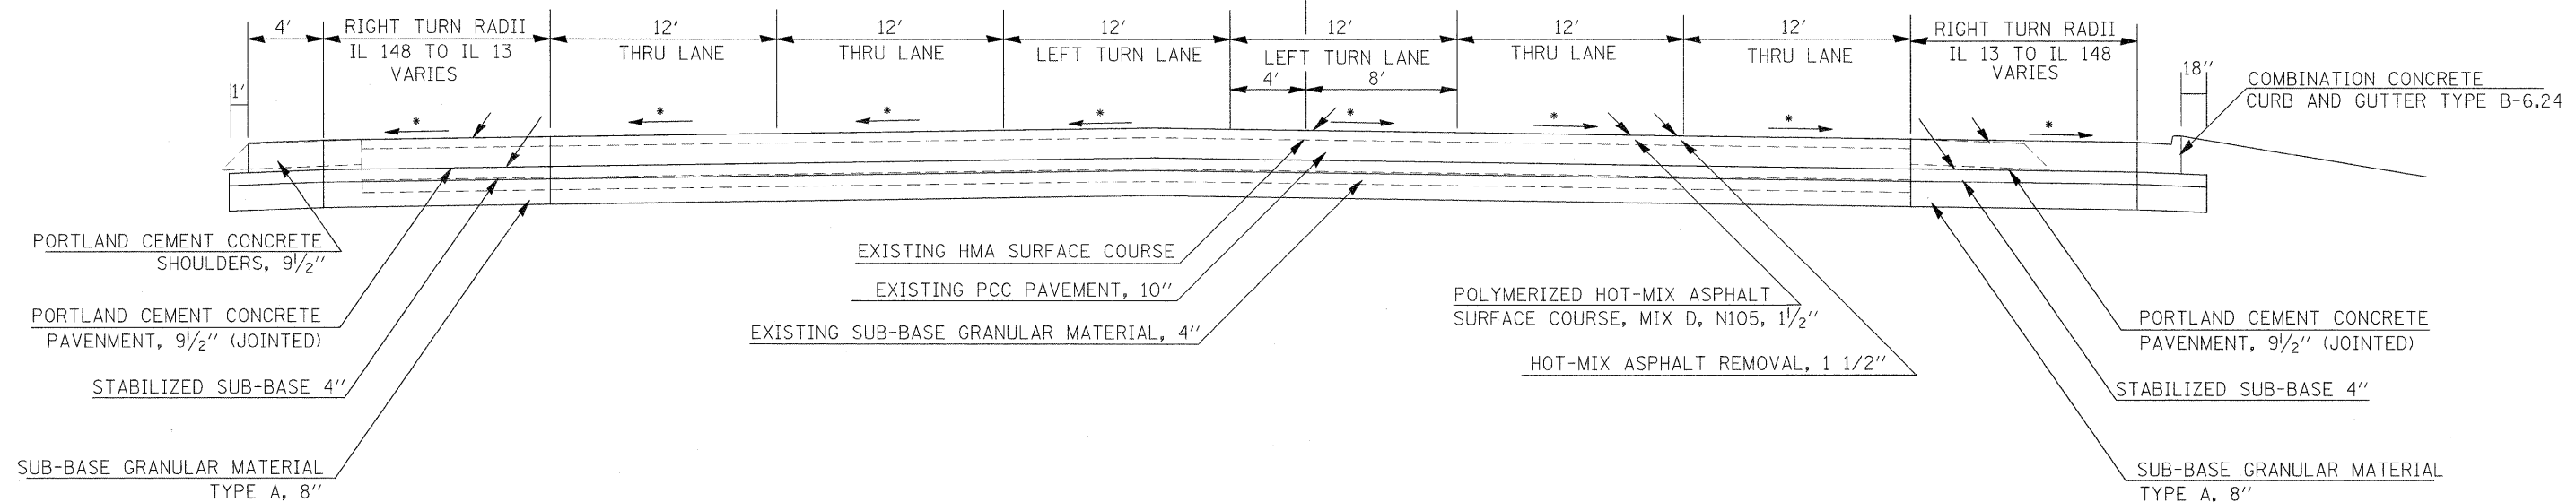

TO BE USED
STA 58+36.8 TO STA 58+97

*-SEE GEOMETRICS SHEETS FOR
PROPOSED SLOPES AND ELEVATIONS

FILE NAME = c:\pw_work\pwidot\knightsm\0135592\78133\ahht-typ.dgn	USER NAME = knightsm	DESIGNED -	REVISED -	STATE OF ILLINOIS DEPARTMENT OF TRANSPORTATION	TYPICAL SECTIONS ILLINOIS 148-NORTH		F.A.P. RTE. 331	SECTION (I-3,I-2)N-1,TS-1	COUNTY WILLIAMSON	TOTAL SHEETS 251	SHEET NO. 26	
PLOT SCALE = 4.5000' / IN.	CHECKED -	REVISED -	REVISED -		SCALE:	SHEET NO. OF SHEETS	STA. TO STA.	ILLINOIS FED. AID PROJECT				
PLOT DATE = 1/3/2011	DATE -	REVISED -	REVISED -		CONTRACT NO. 78133							