


TO BE USED
STA 61+70 TO STA 63+04.5

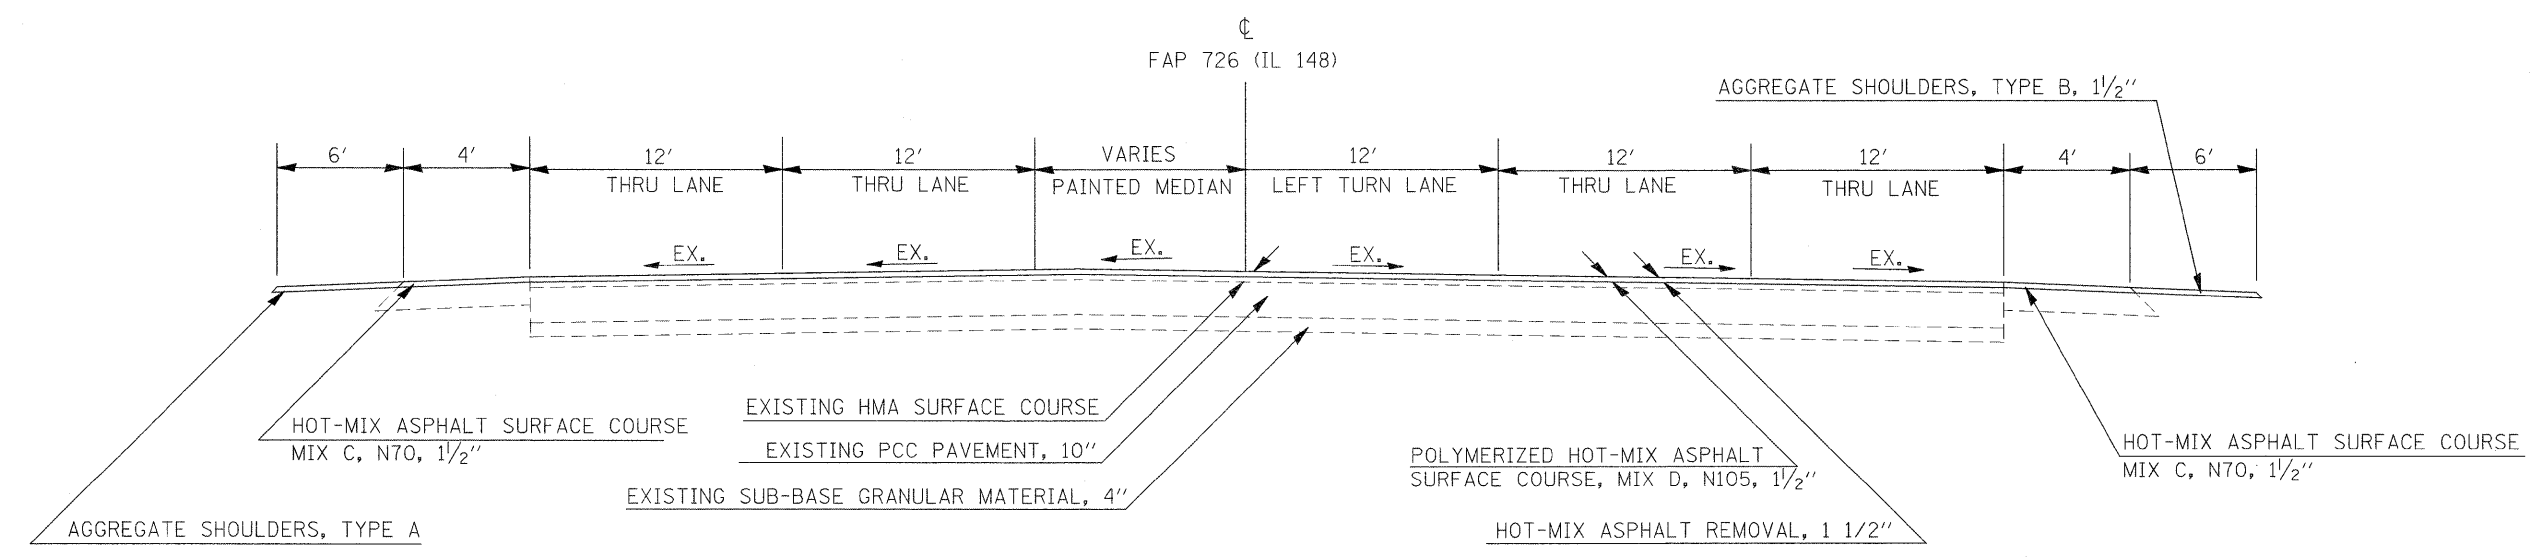

TO BE USED
STA 63+04.5 TO STA 64+79

FILE NAME =	USER NAME = knightsm	DESIGNED -	REVISED -	STATE OF ILLINOIS DEPARTMENT OF TRANSPORTATION	TYPICAL SECTIONS ILLINOIS 148-NORTH			F.A.P. RTE. 331	SECTION (I-3, I-2)N-1, TS-1	COUNTY WILLIAMSON	TOTAL SHEETS 251	SHEET NO. 28
c:\pw\work\pwidot\knightsm\d0135542\78133-sh1-tyr.dgn		DRAWN -	REVISED -		SCALE:	SHEET NO.	OF SHEETS	STA.	TO STA.	CONTRACT NO. 78133		
PLOT SCALE = 4,5000' / 1" IN.		CHECKED -	REVISED -							ILLINOIS FED. AID PROJECT		
PLOT DATE = 1/3/2011		DATE -	REVISED -									