
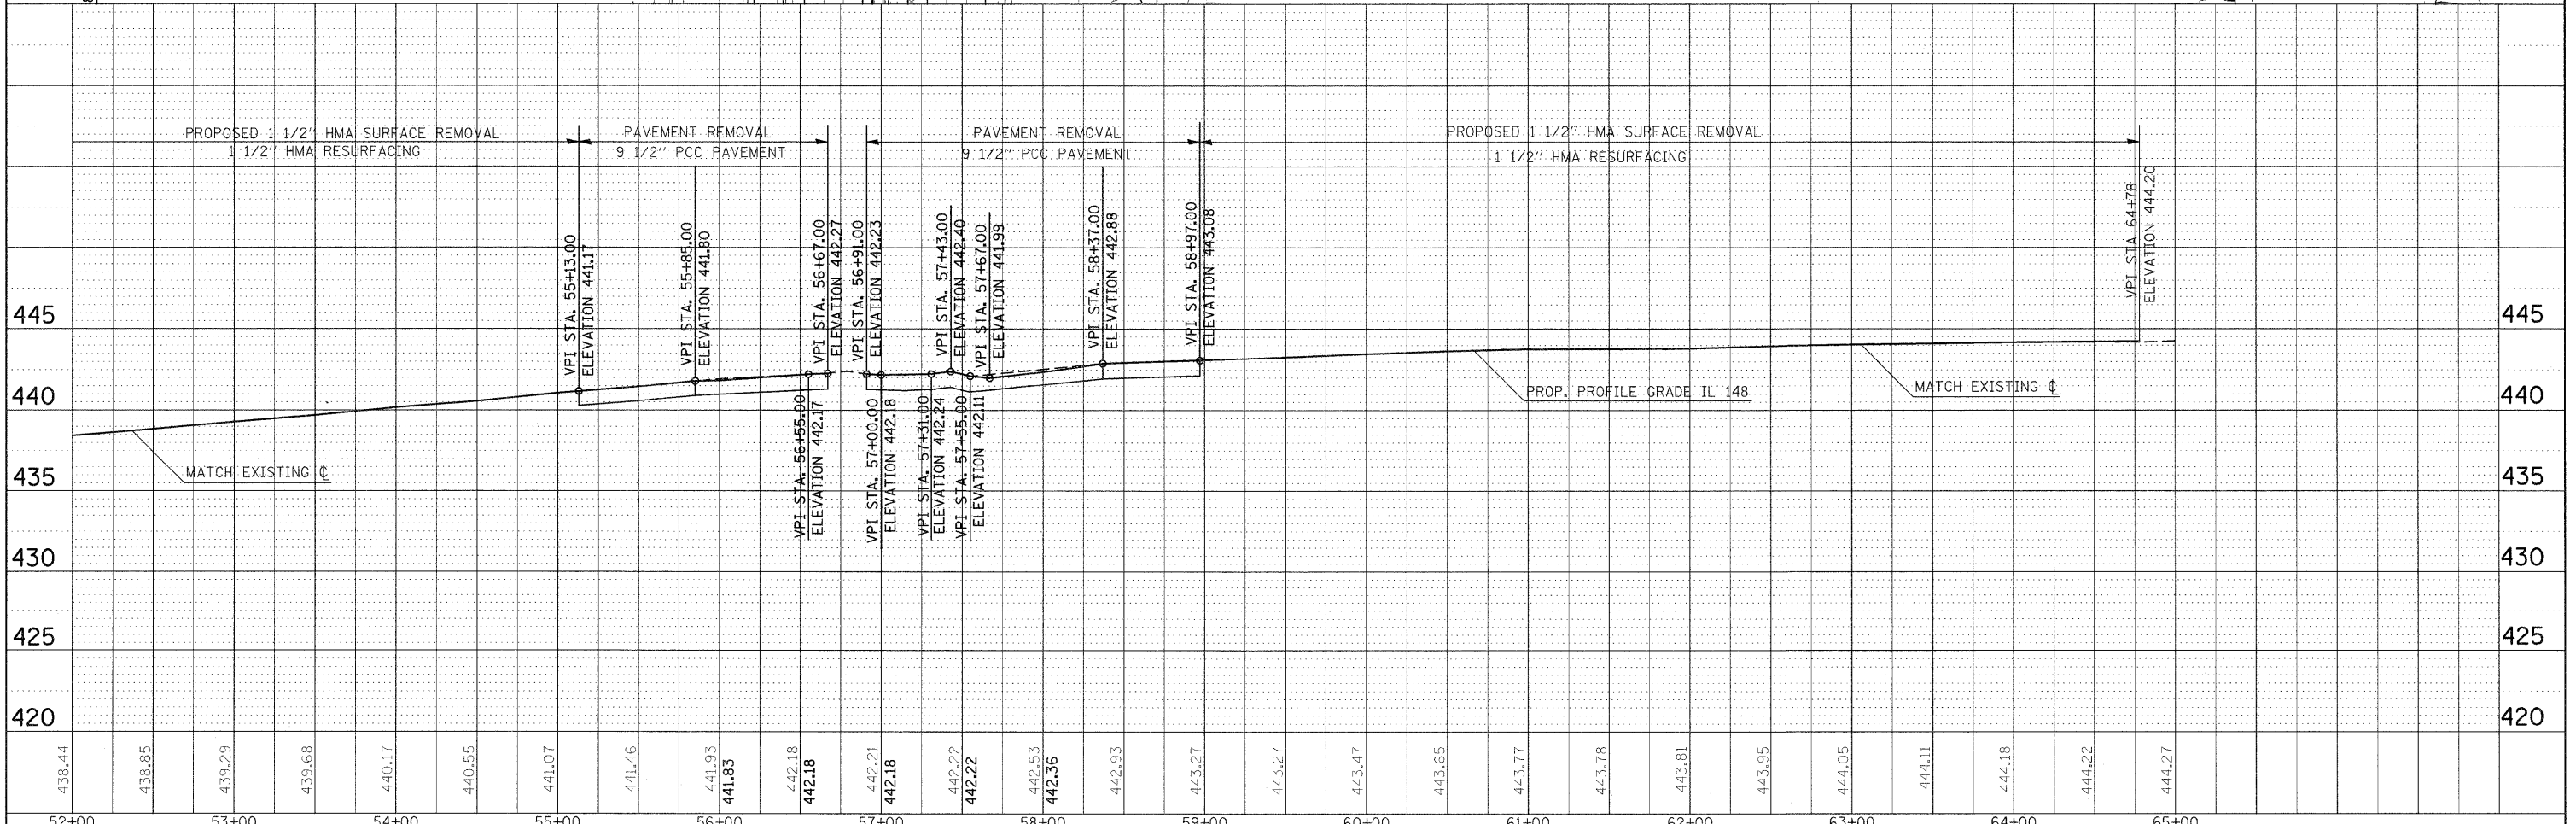


PLAN
 DESIGNED
 PLOTTED
 ALIGNED CHECKED
 NOTE BOOK NO.
 DATE
 BY
 FILE NAME

PROFILE
 DESIGNED
 PLOTTED
 GRADES CHECKED
 NOTE BOOK NO.
 DATE
 BY
 FILE NAME

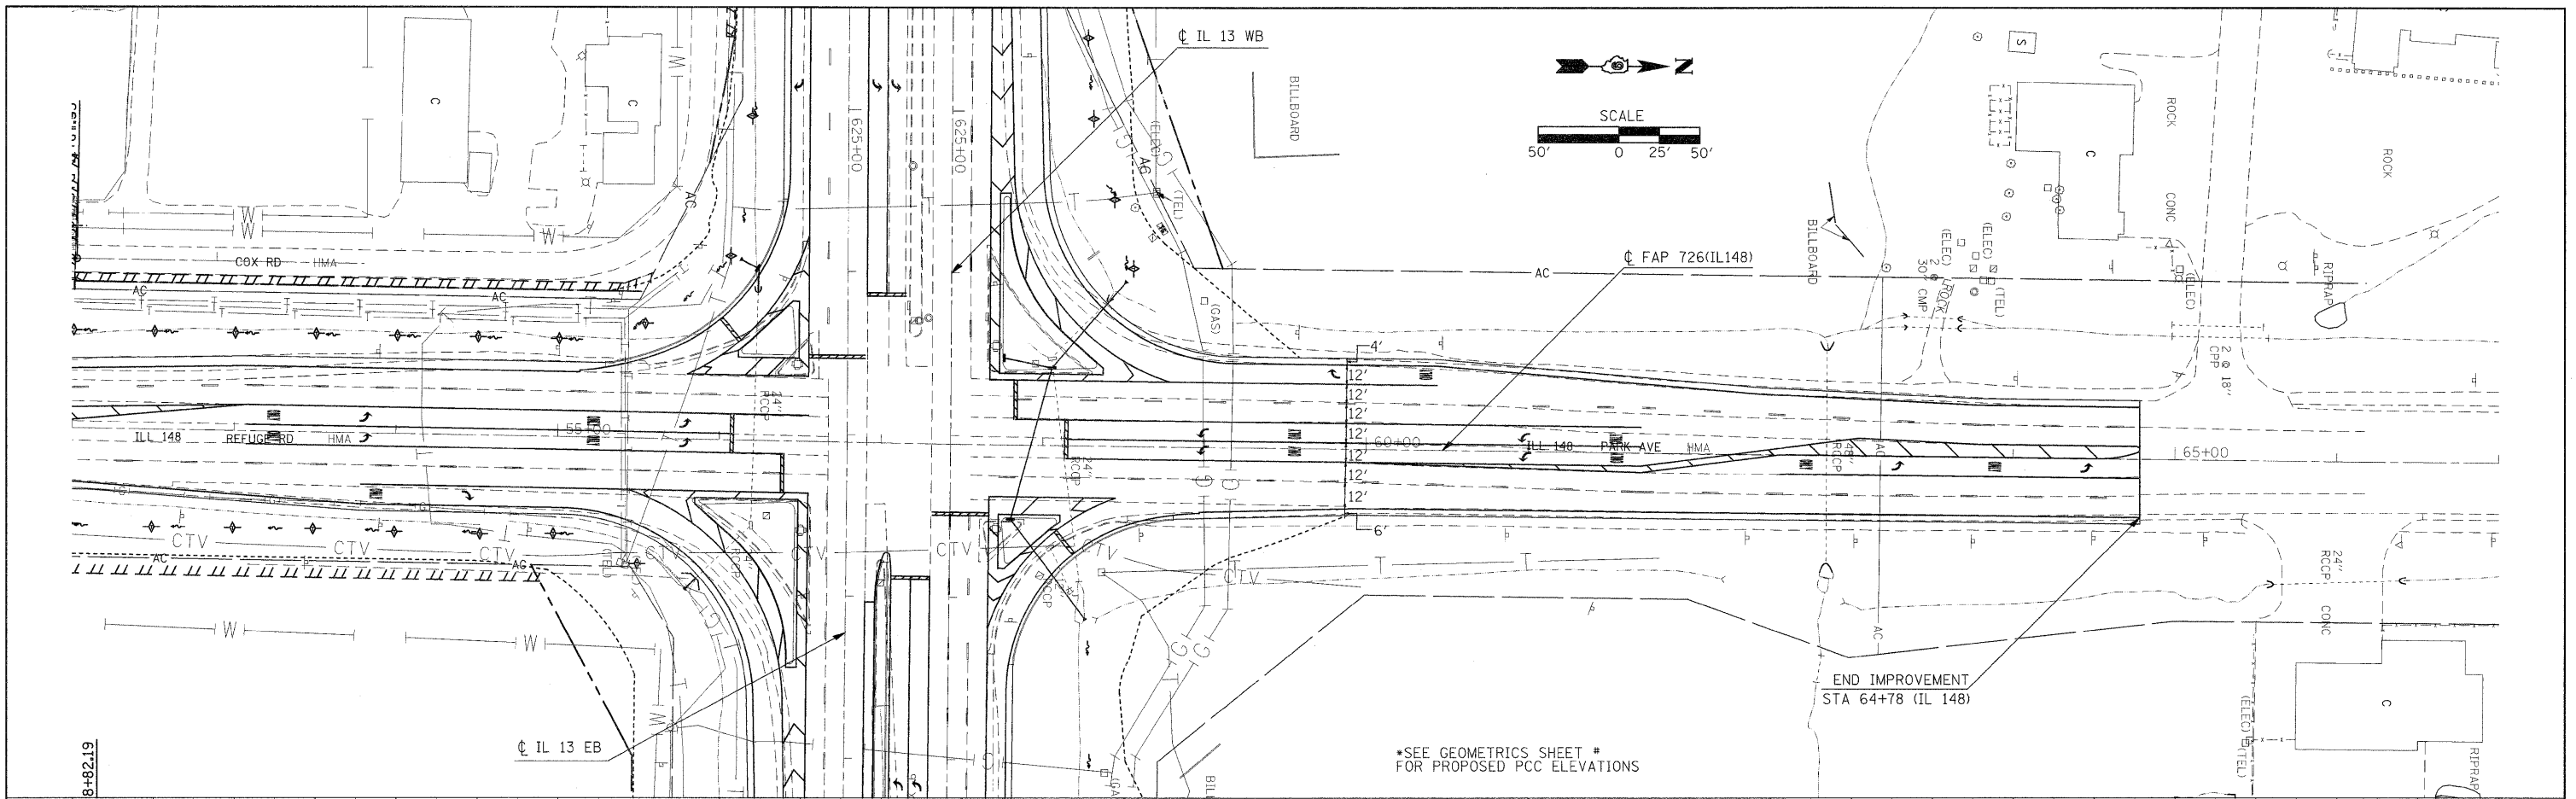

438.44	438.85	439.29	439.68	440.17	440.55	441.07	441.46	441.93	441.85	442.18	442.18	442.21	442.18	442.22	442.22	442.53	442.36	442.93	443.27	443.27	443.47	443.65	443.77	443.78	443.81	443.95	444.05	444.11	444.18	444.22	444.22	444.27	
52+00	53+00	54+00	55+00	56+00	57+00	58+00	59+00	60+00	61+00	62+00	63+00	64+00	65+00																				

FILE NAME =
 USER NAME = knightm
 DESIGNED -
 DRAWN -
 CHECKED -
 DATE -

REVISED -
 REVISED -
 REVISED -
 REVISED -

STATE OF ILLINOIS
DEPARTMENT OF TRANSPORTATION

PLAN PROFILE IL 148

SCALE: SHEET NO. OF SHEETS STA. TO STA.

F.A.P. RTE.	SECTION	COUNTY	TOTAL SHEETS	SHEET NO.
331	(I-3, I-2)N-1, TS-1	WILLIAMSON	251	46
CONTRACT NO. 78133				
ILLINOIS FED. AID PROJECT				