
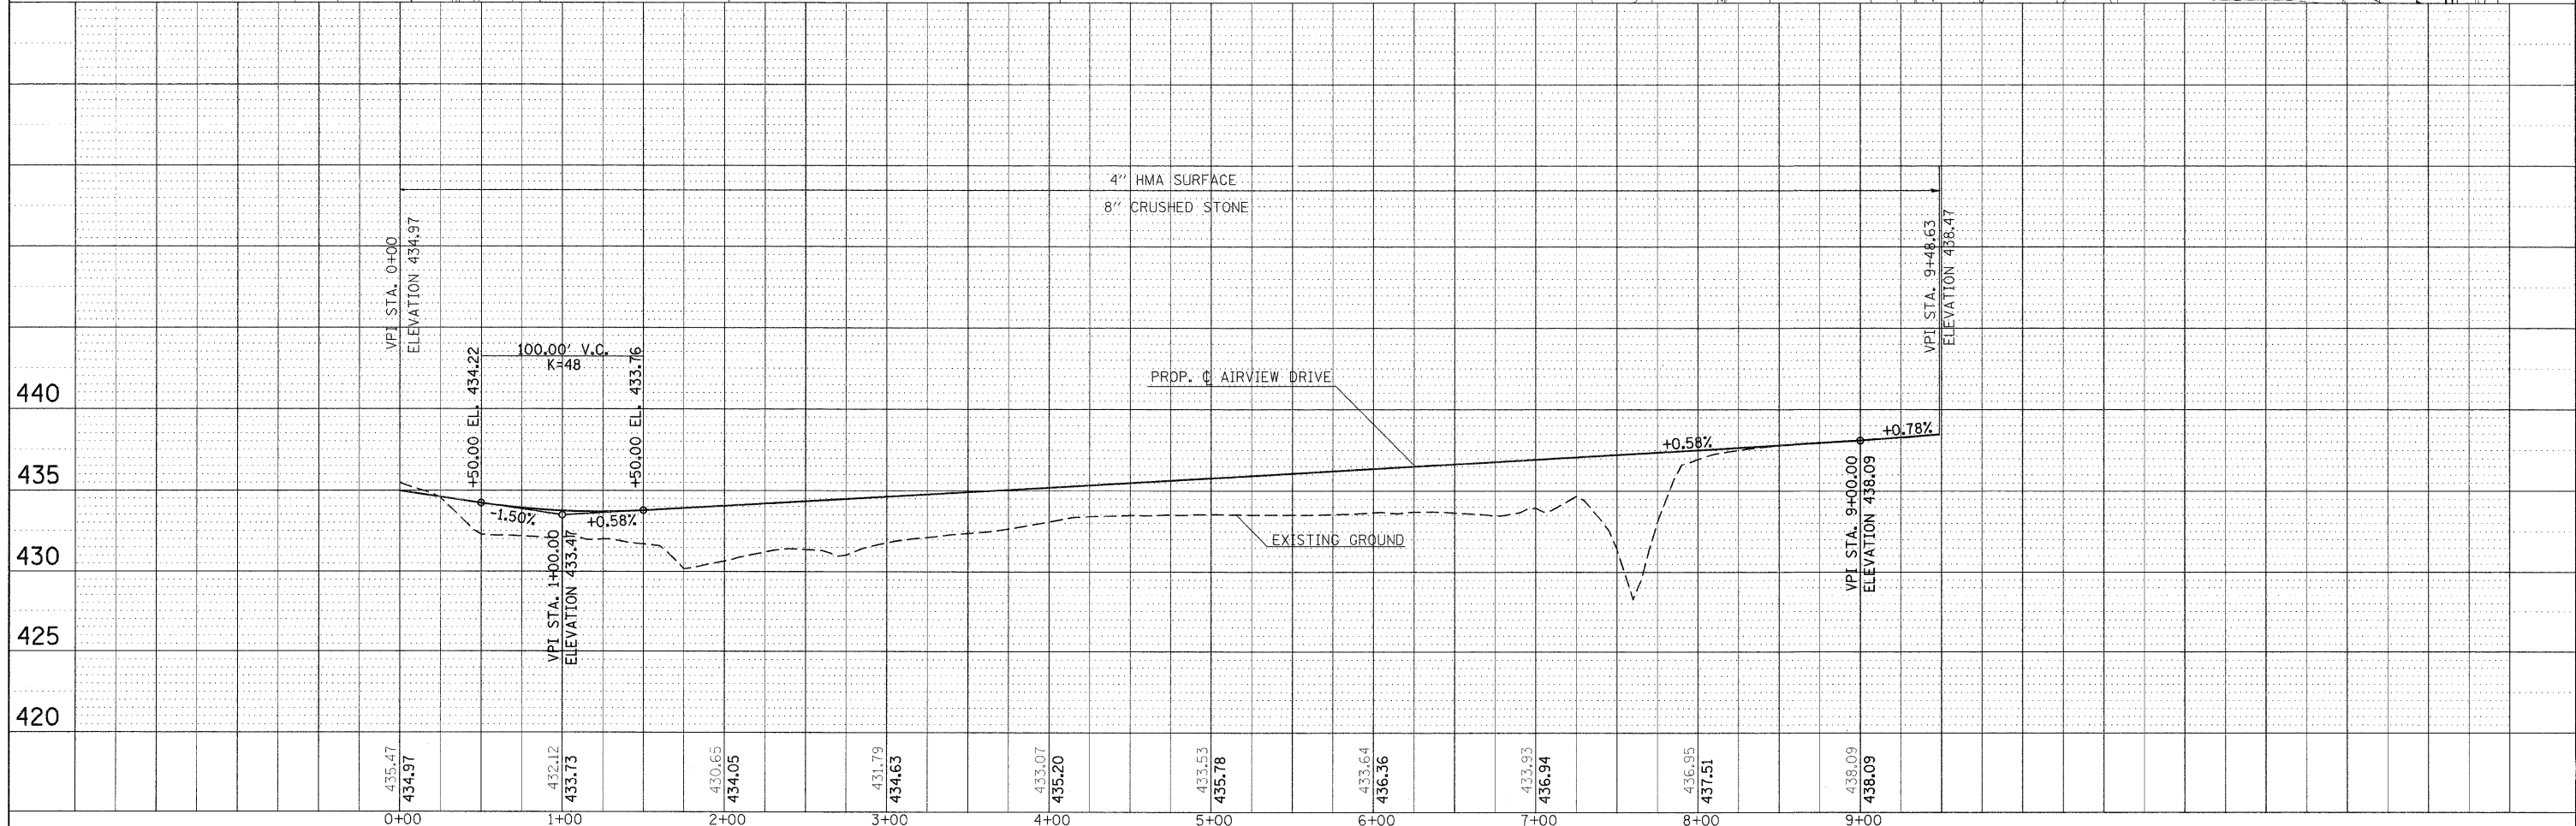


PLAN	REVISIONS	DATE
	NO. 1	
	NO. 2	
PROFL.	REVISIONS	DATE
	NO. 1	
	NO. 2	
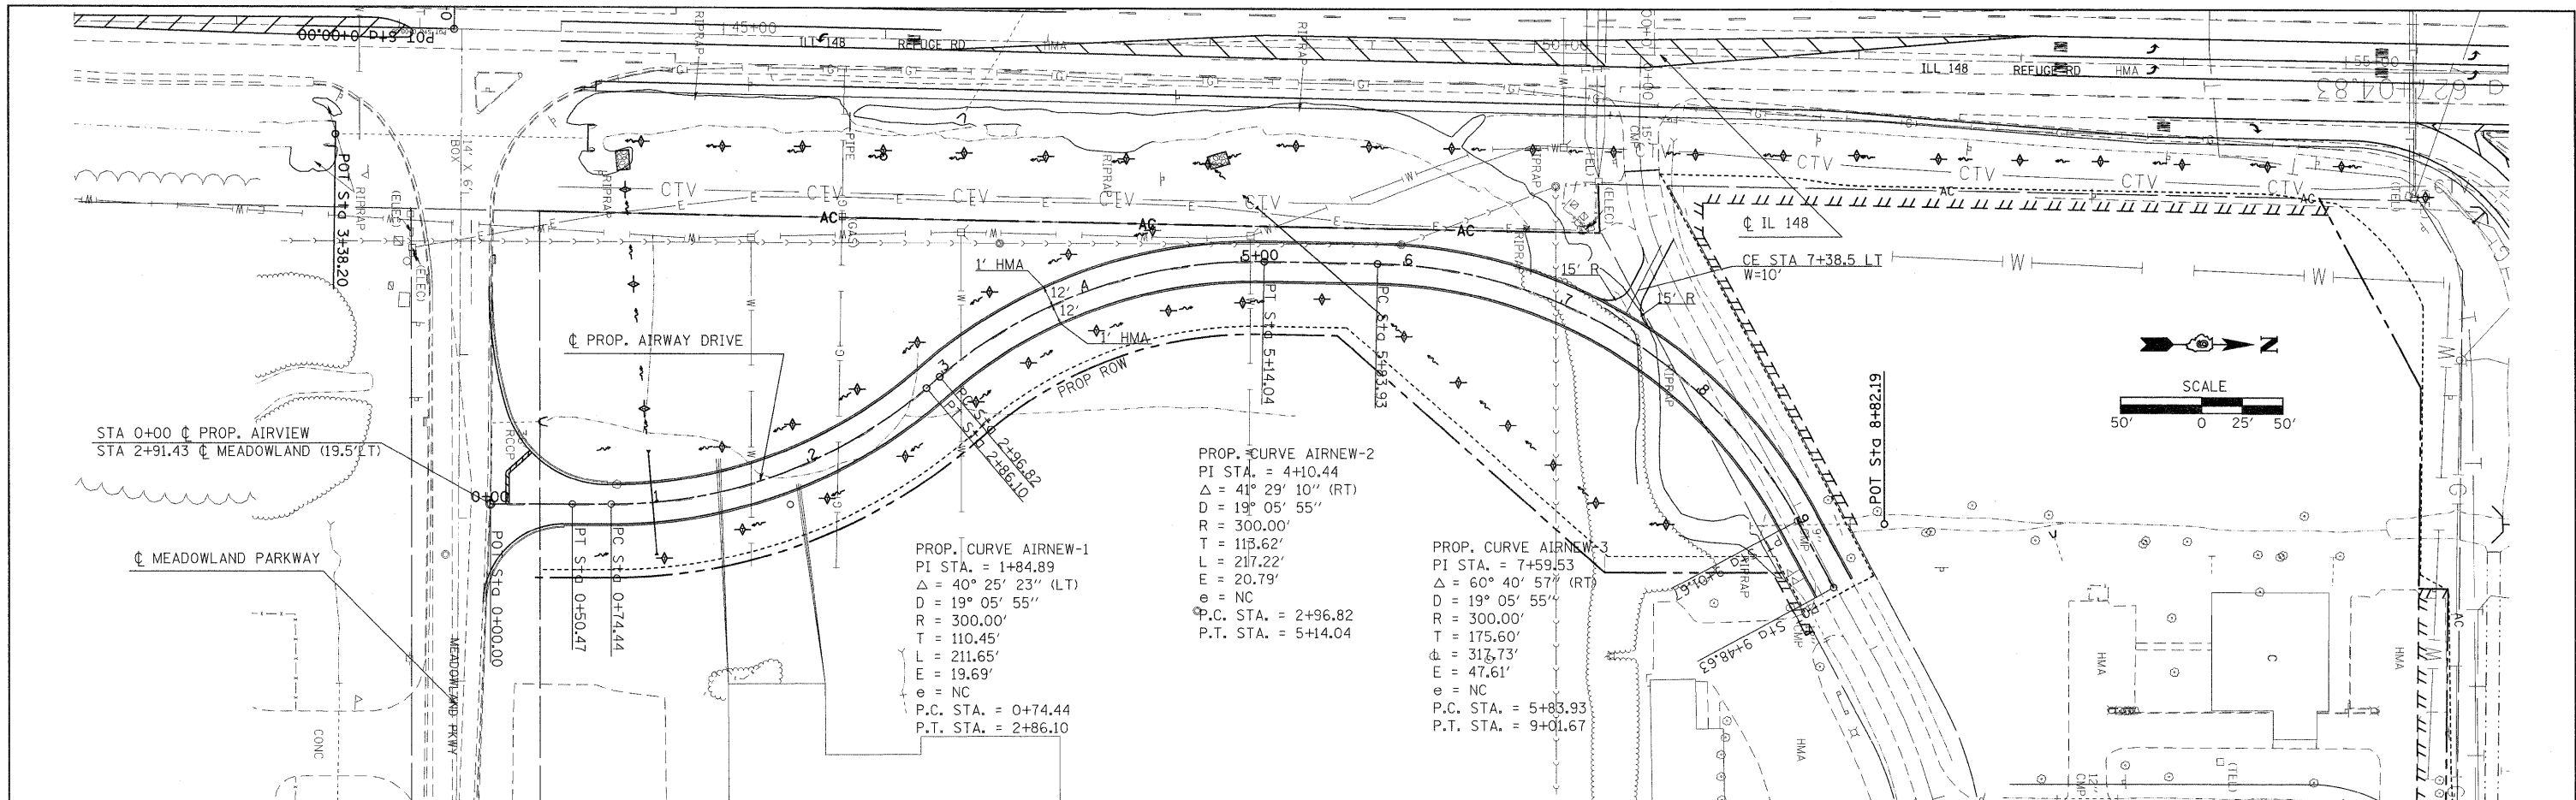

FILE NAME =	USER NAME = knightm	DESIGNED -	REVISED -	STATE OF ILLINOIS DEPARTMENT OF TRANSPORTATION	PLAN PROFILE AIRWAY DRIVE			F.A.P. RTE. 331	SECTION (I-3,I-2)N-1,TS-1	COUNTY WILLIAMSON	TOTAL SHEETS 251	SHEET NO. 48
CONTRACT NO. 78133	CONTRACT NO. 78133	DRAWN -	REVISED -		SCALE:	SHEET NO.	OF SHEETS	STA.	TO STA.	ILLINOIS FED. AID PROJECT		
		CHECKED -	REVISED -									
		DATE -	REVISED -									