
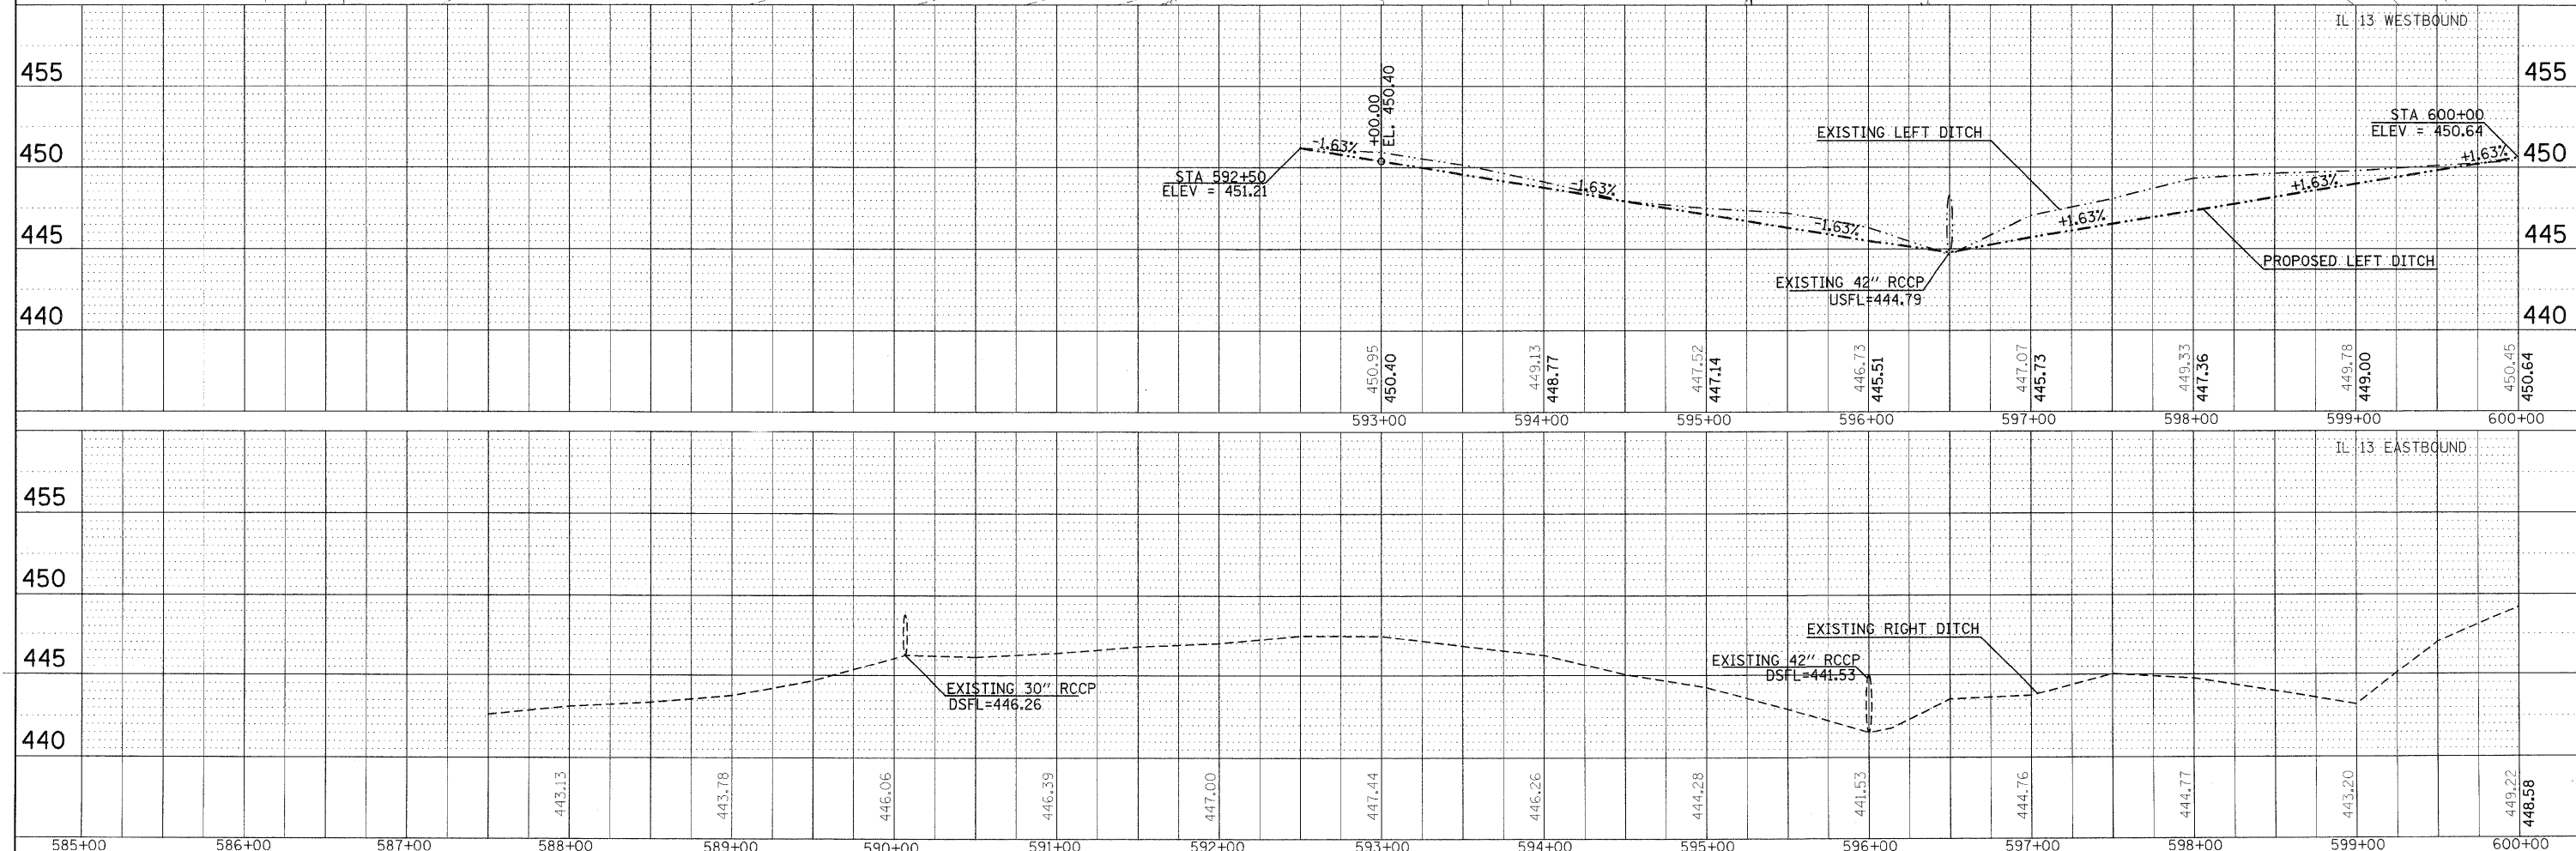


REVISIONS
 NO. DATE BY
 1
 2
PLAN
 NO. DATE BY
 1
 2
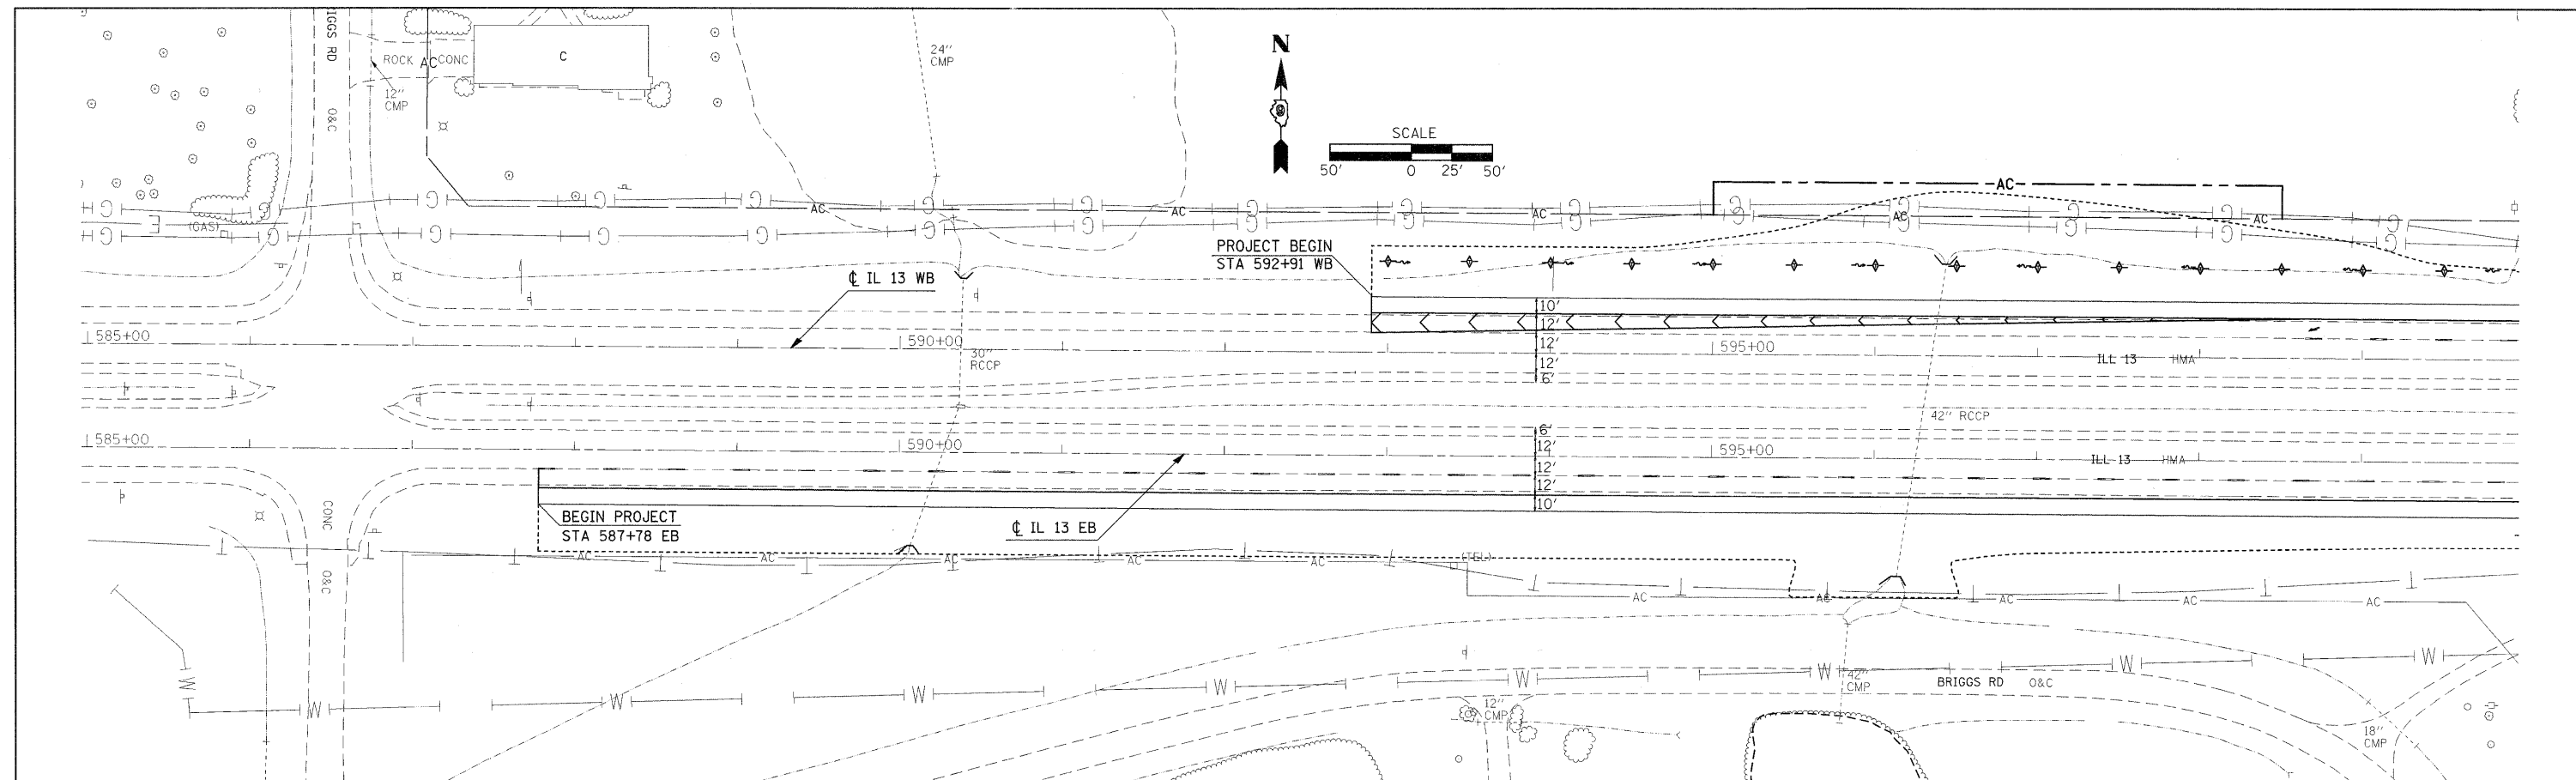

FILE NAME =	USER NAME = knightam	DESIGNED -	REVISED -
PROJECT NO. = 08135592\78133	DATE = 1/3/2011	CHECKED -	REVISED -
PROJECT TITLE =	SCALE = 50,000 / IN.	DRAWN -	REVISED -
PROJECT LOCATION =	DATE = 1/3/2011	CHECKED -	REVISED -

**STATE OF ILLINOIS
DEPARTMENT OF TRANSPORTATION**

**PLAN PROFILE
DRAINAGE - IL 13**

F.A.P. RTE. = 331	SECTION = (1-3, I-2)N-1, TS-1	COUNTY = WILLIAMSON	TOTAL SHEETS = 251	SHEET NO. = 50
CONTRACT NO. 78133				
ILLINOIS FED. AID PROJECT				

SCALE: SHEET NO. OF SHEETS STA. TO STA.