
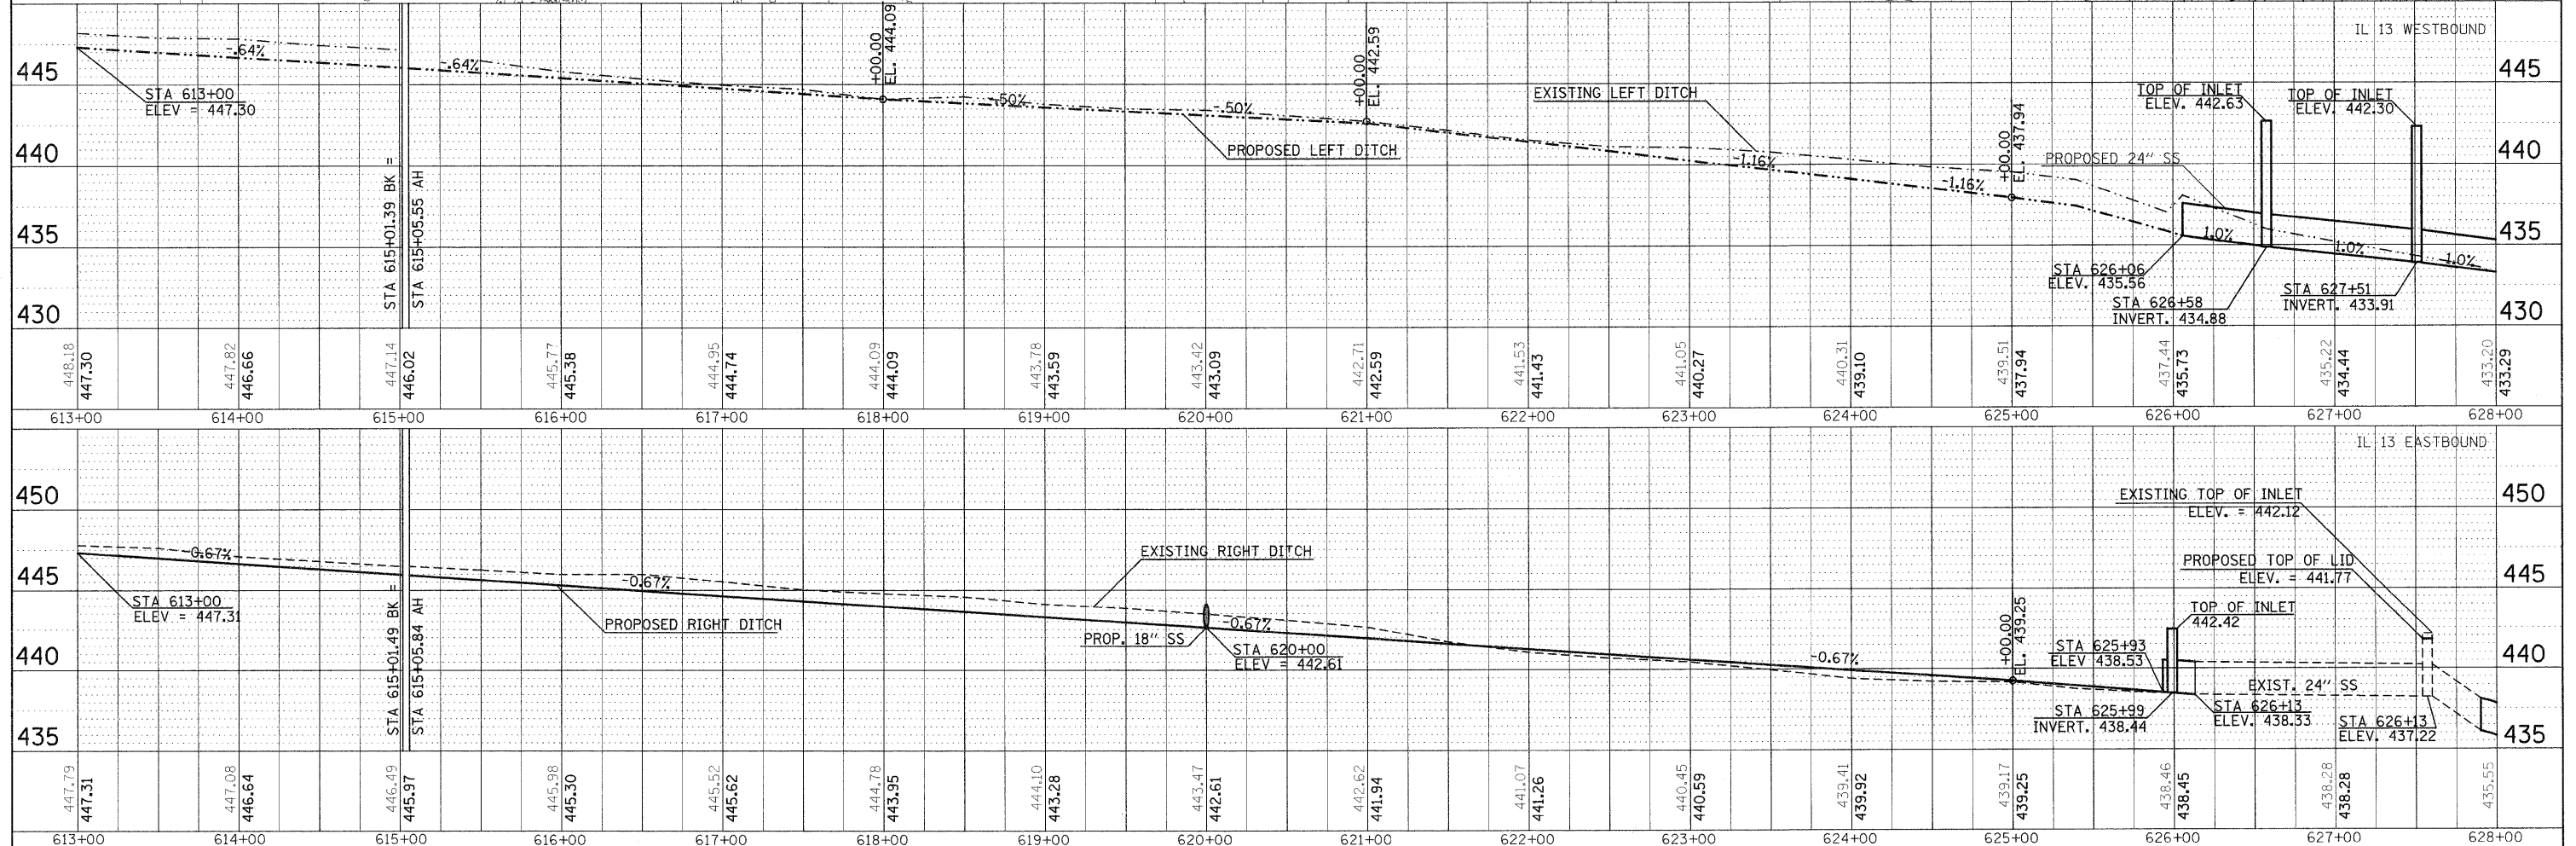


REVISIONS	DATE
PLAN	
REVISIONS	
PLOTTED	
ALIGNED	
CHECKED	
NO. _____	DATE _____
NO. _____	DATE _____
NO. _____	DATE _____
NO. _____	DATE _____
NO. _____	DATE _____

REVISIONS	DATE
PROFILE	
REVISIONS	
PLOTTED	
GRADES	
CHECKED	
NO. _____	DATE _____
NO. _____	DATE _____
NO. _____	DATE _____
NO. _____	DATE _____
NO. _____	DATE _____

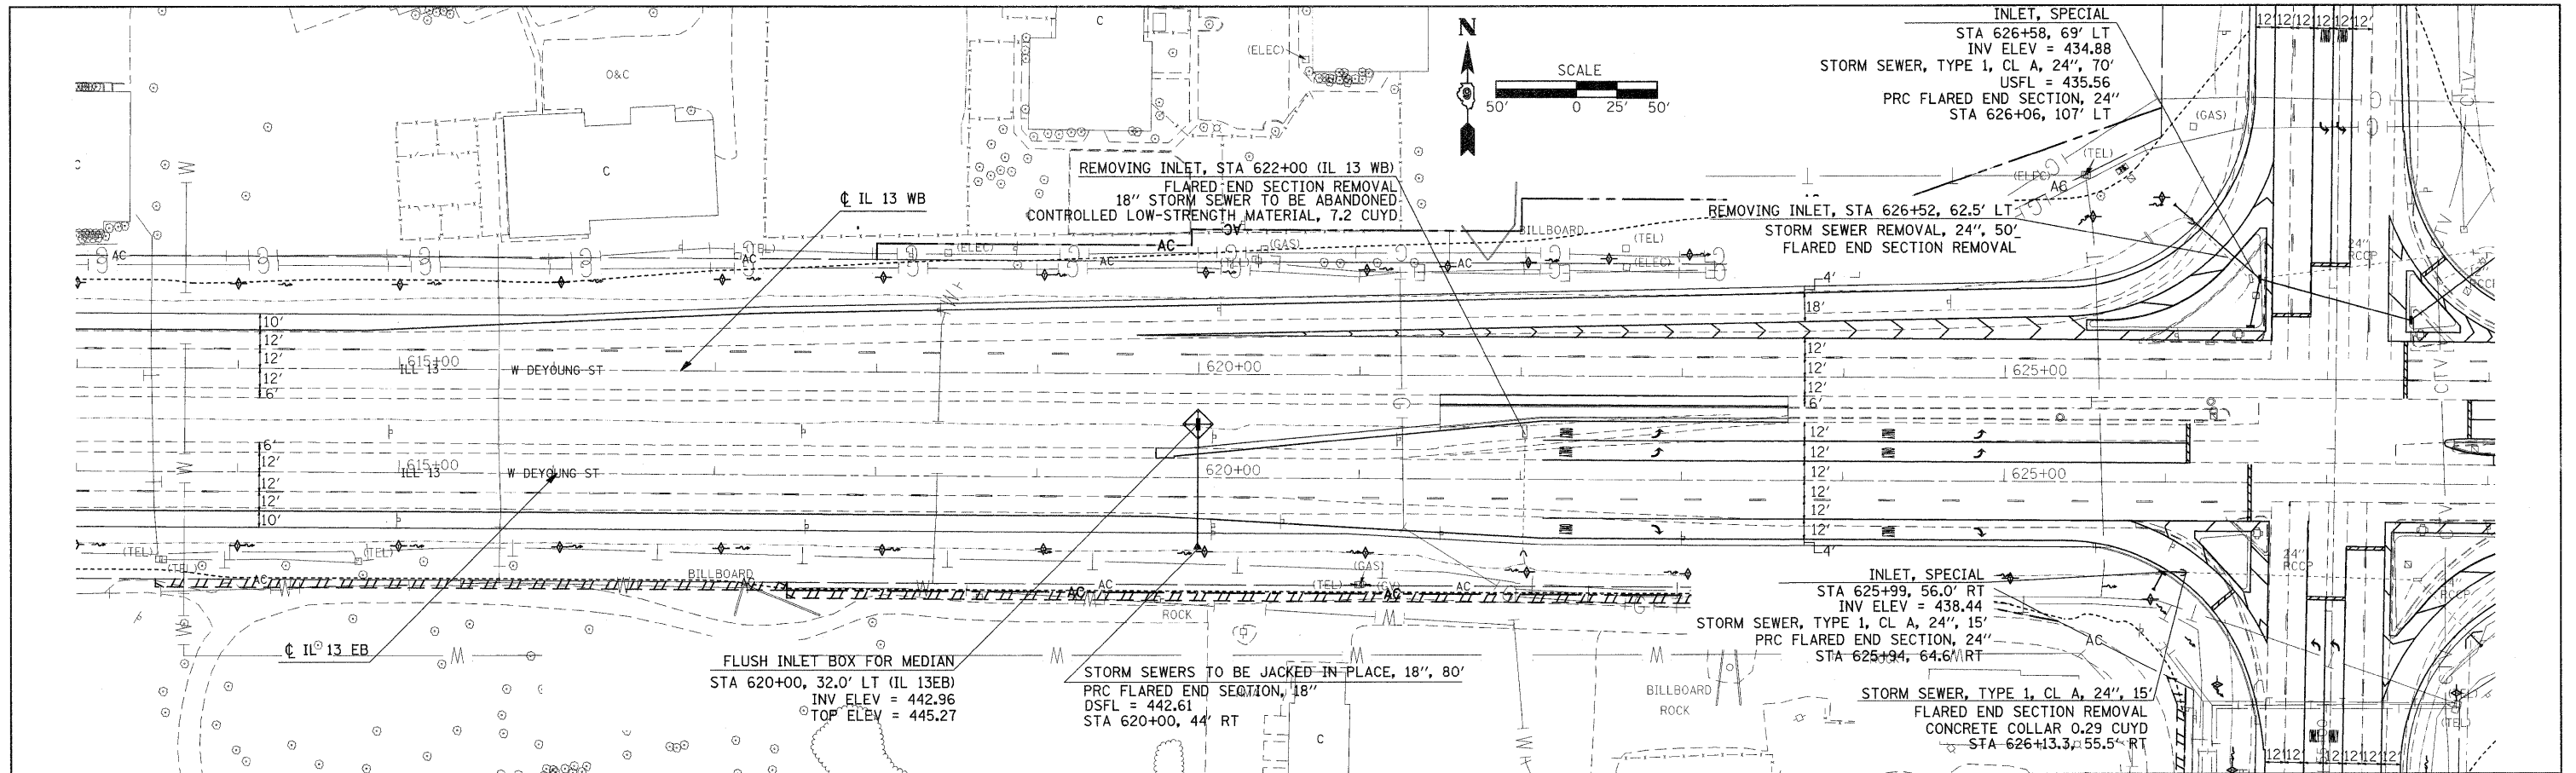

FILE NAME =	USER NAME = knightsm	DESIGNED -	REVISIED -	STATE OF ILLINOIS DEPARTMENT OF TRANSPORTATION	PLAN PROFILE DRAINAGE - IL 13			F.A.P. RTE. 331	SECTION (I-3,I-2W-I,TS-1)	COUNTY WILLIAMSON	TOTAL SHEETS 251	SHEET NO. 52
c:\pwwork\pwwork\knightsm\0135592\78133	ght-draun.dgn	CHECKED -	REVISIED -		SCALE:	SHEET NO.	OF SHEETS	STA.	TO STA.	ILLINOIS FED. AID PROJECT		
		DRAWN -	REVISIED -							CONTRACT NO. 78133		
		CHECKED -	REVISIED -									