
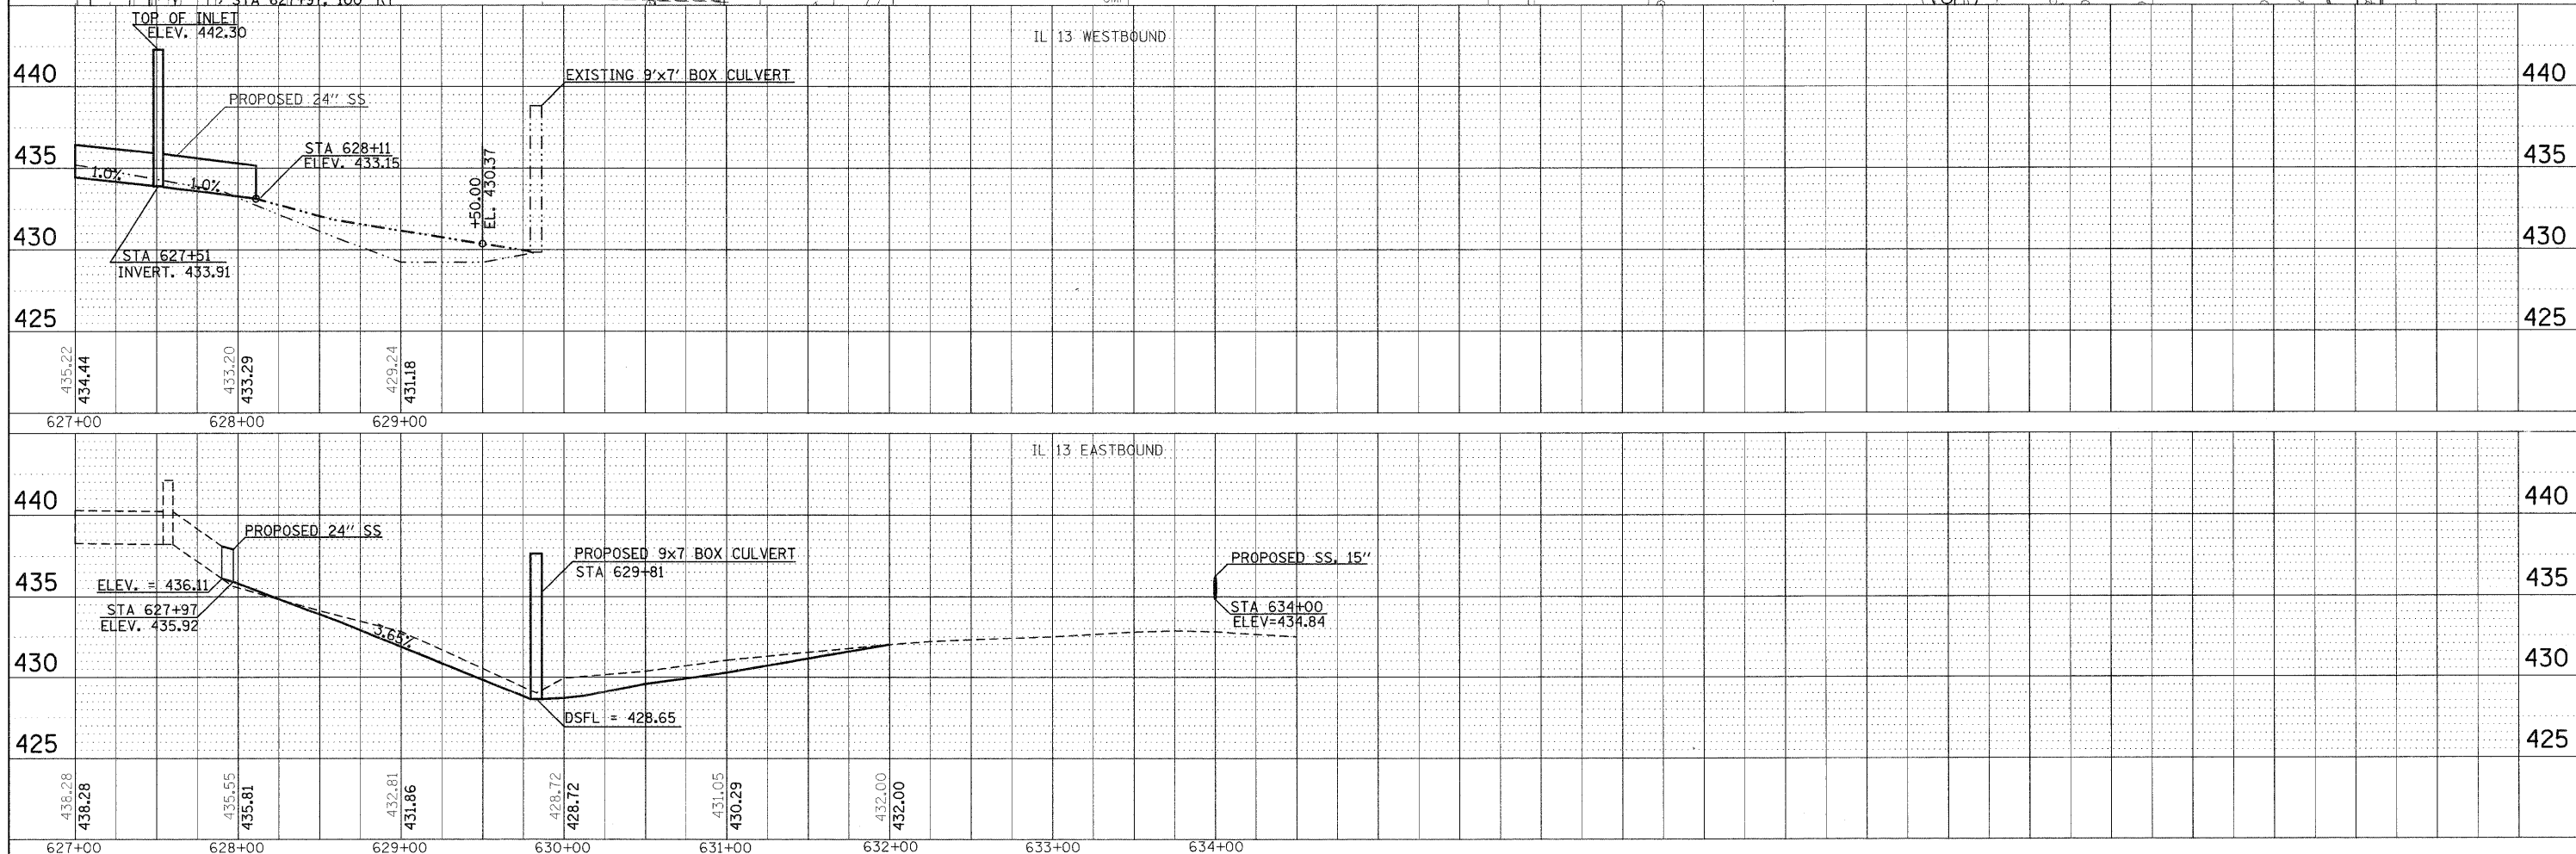


DATE: _____
 BY: _____
 PLAN NO.: _____
 REVISIONS: _____
 CHECKED: _____
 PLOTTED: _____
 FILE NAME: _____

DATE: _____
 BY: _____
 PROFILE NO.: _____
 REVISIONS: _____
 CHECKED: _____
 PLOTTED: _____
 FILE NAME: _____

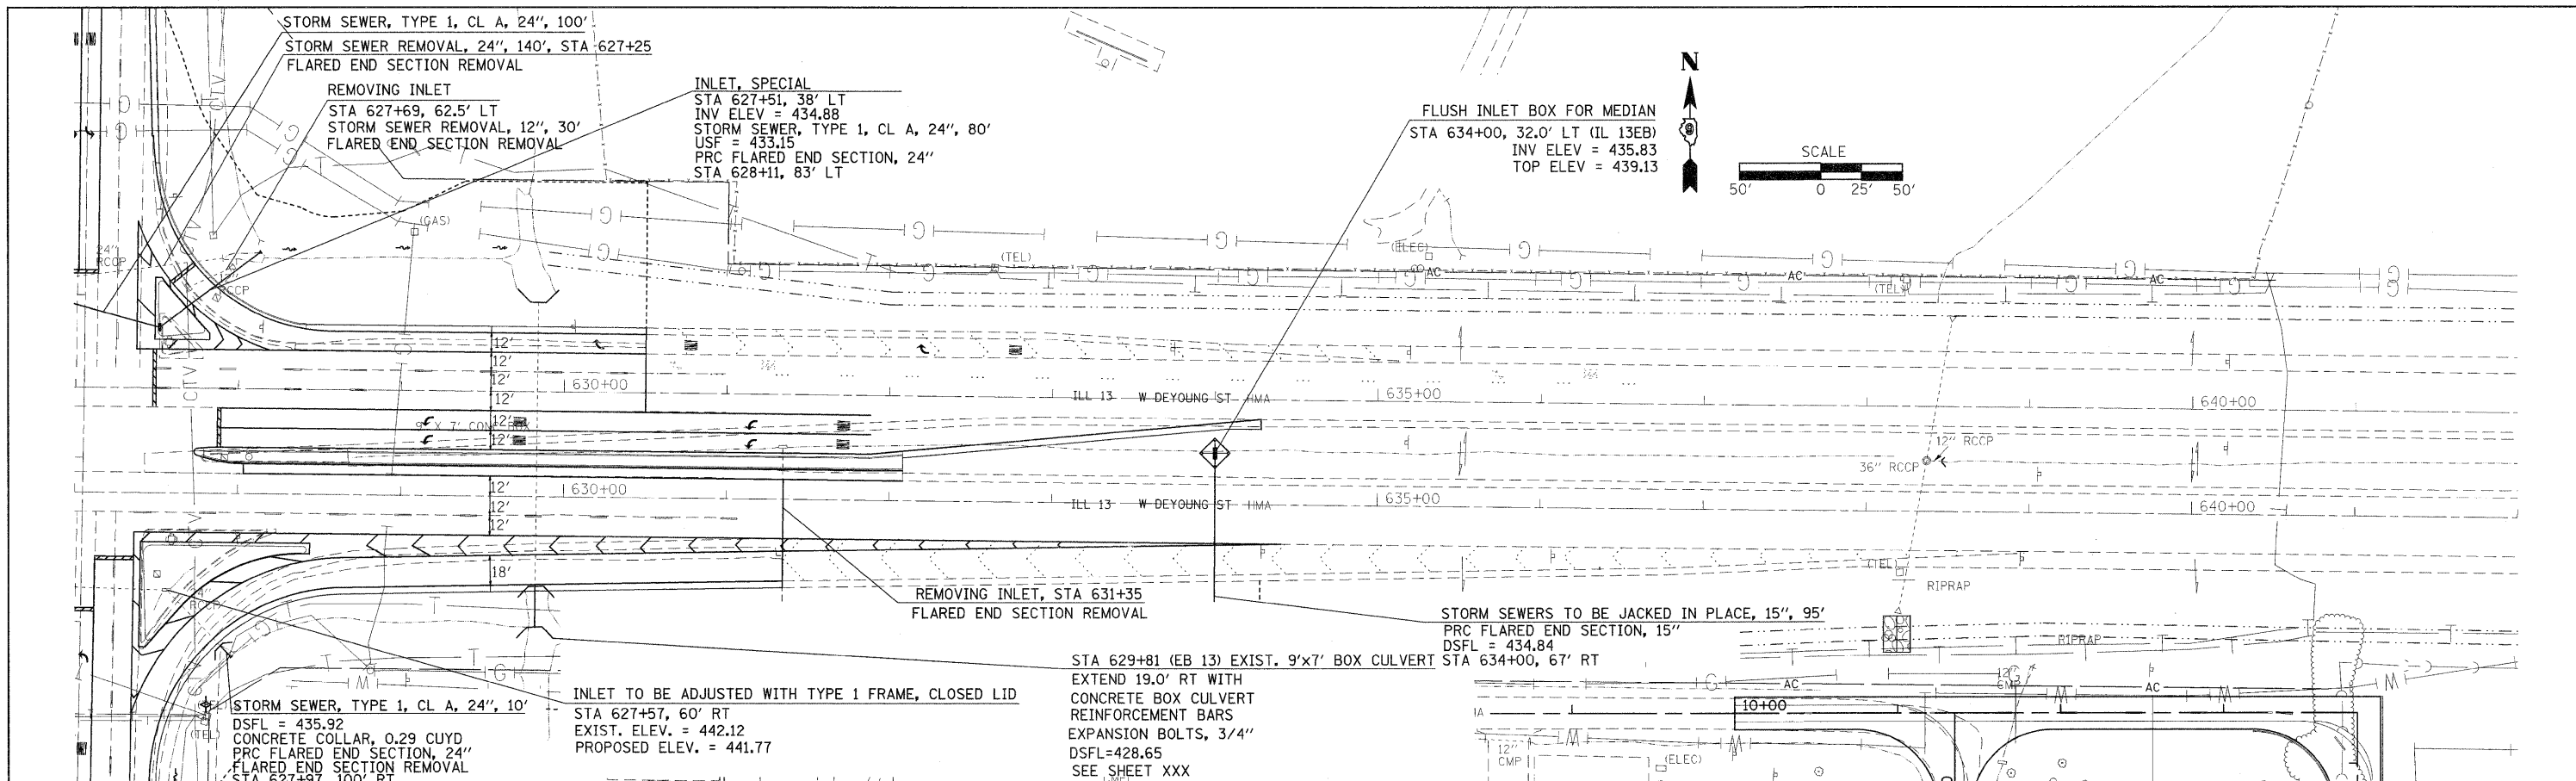

FILE NAME =	USER NAME = knightam	DESIGNED -	REVISED -
c:\pwwork\pwwork\knightam\d8135592\78133\right-drain.dgn		CHECKED -	REVISED -
PLOT SCALE = 50.000' / IN.		DRAWN -	REVISED -
PLOT DATE = 1/3/2011		CHECKED -	REVISED -

**STATE OF ILLINOIS
 DEPARTMENT OF TRANSPORTATION**

**PLAN PROFILE
 DRAINAGE - IL 13**

F.A.P. RTE.	SECTION	COUNTY	TOTAL SHEETS	SHEET NO.
331	(I-3,I-2)N-1,TS-1	WILLIAMSON	251	53
CONTRACT NO.			78133	
ILLINOIS FED. AID PROJECT				

SCALE: _____ SHEET NO. _____ OF _____ SHEETS STA. _____ TO STA. _____