


| | | |
|-----------|-------------------|------|
| PLAN | DESIGNED | DATE |
| NOTE BOOK | PLOTTED | BY |
| NO. | ALIGNMENT CHECKED | |
| | CARD FILE NAME | |

| | | |
|-----------|-------------------|------|
| PROFILE | DESIGNED | DATE |
| NOTE BOOK | GRADES CHECKED | BY |
| NO. | PLANNING | |
| | NOTATIONS CHECKED | |

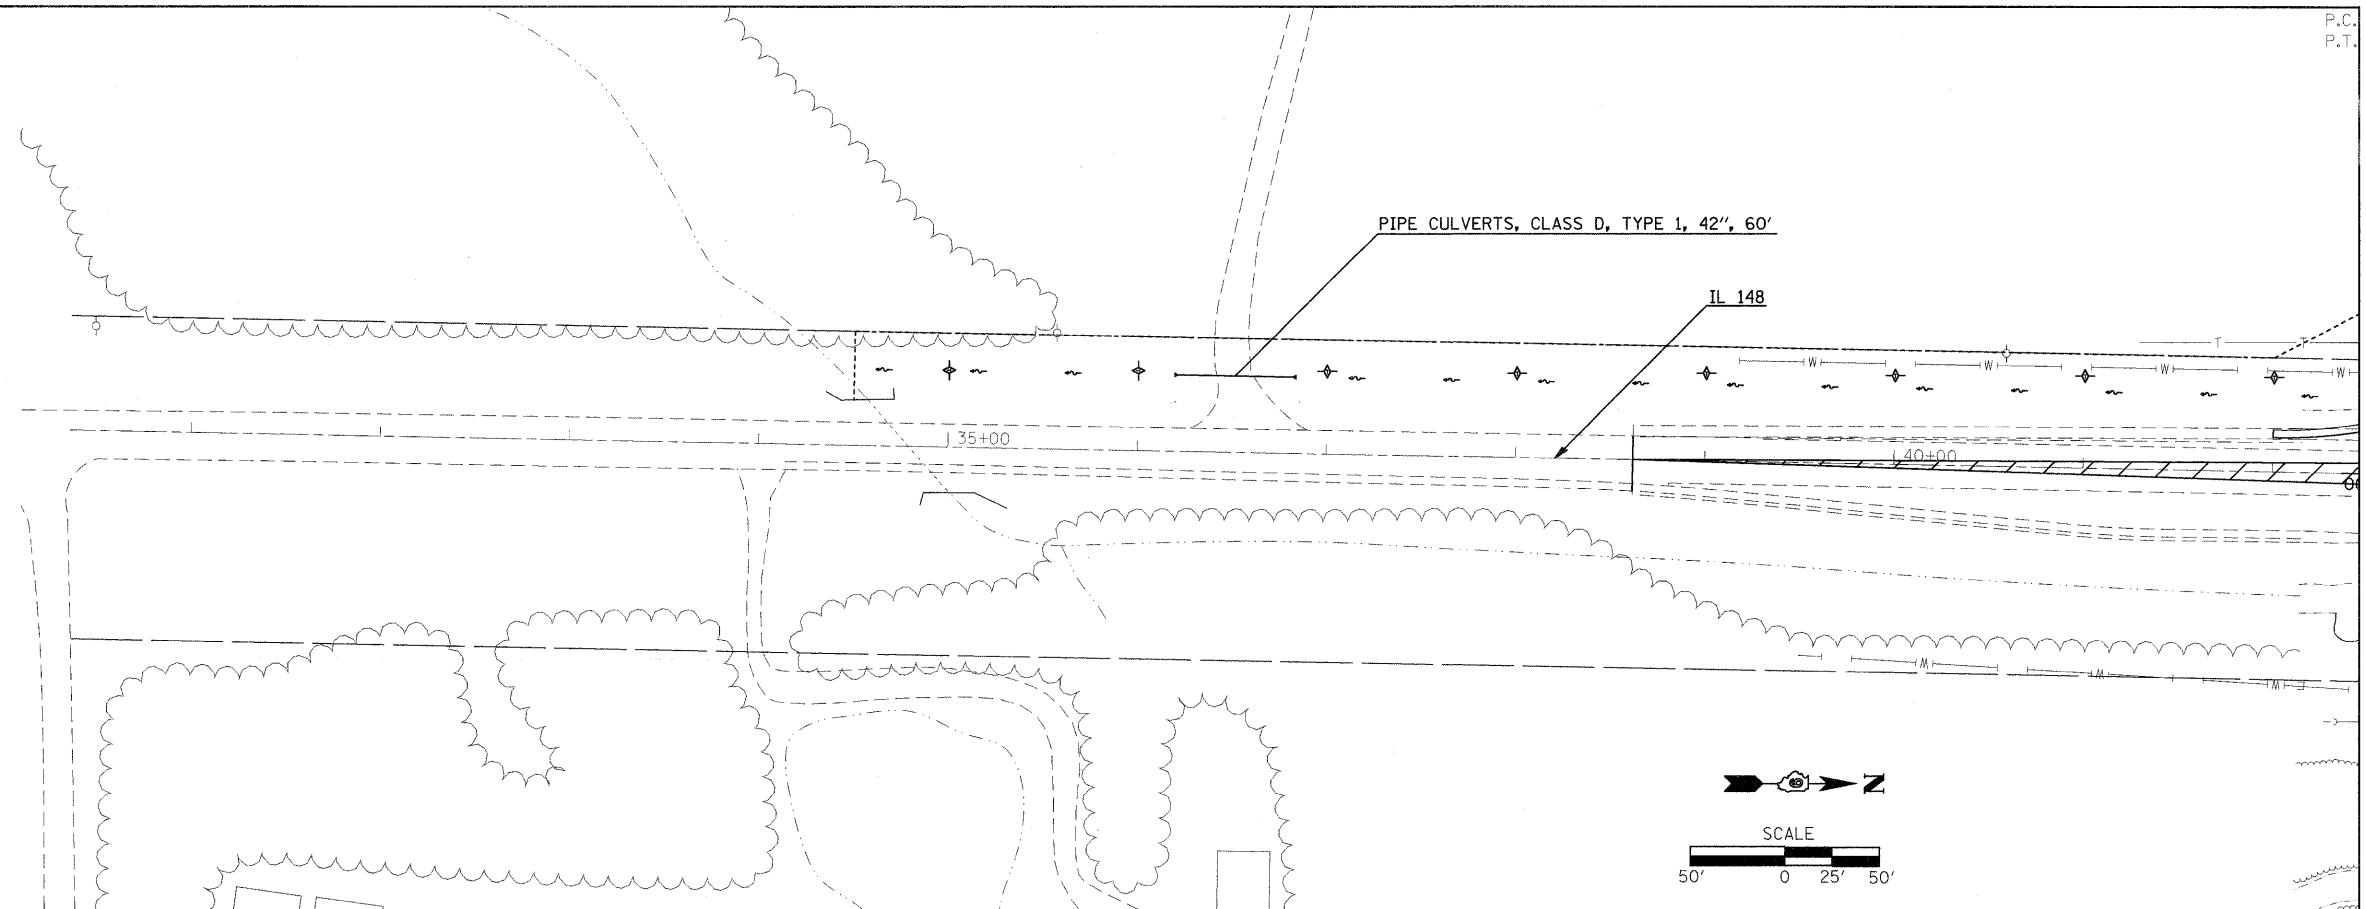

| | | | | | | | | | | | |
|---|----------------------------|------------|-----------|---|---|---------------------------|-------------------|------------|--------------|-----------|--|
| FILE NAME = | USER NAME = knightm | DESIGNED - | REVISED - | STATE OF ILLINOIS DEPARTMENT OF TRANSPORTATION | PLAN PROFILE DRAINAGE IL - 148 | F.A.P. RTE. | SECTION | COUNTY | TOTAL SHEETS | SHEET NO. | |
| cs:\pw_work\pwidot\knightm\00135592\78133 | shlt-drain.dgn | CHECKED - | REVISED - | | | 331 | (1-3,I-2)N-1,TS-1 | WILLIAMSON | 251 | 54 | |
| | PLOT SCALE = 50,000' / IN. | DRAWN - | REVISED - | | | CONTRACT NO. 78133 | | | | | |
| | PLOT DATE = 1/3/2011 | CHECKED - | REVISED - | | | ILLINOIS FED. AID PROJECT | | | | | |