
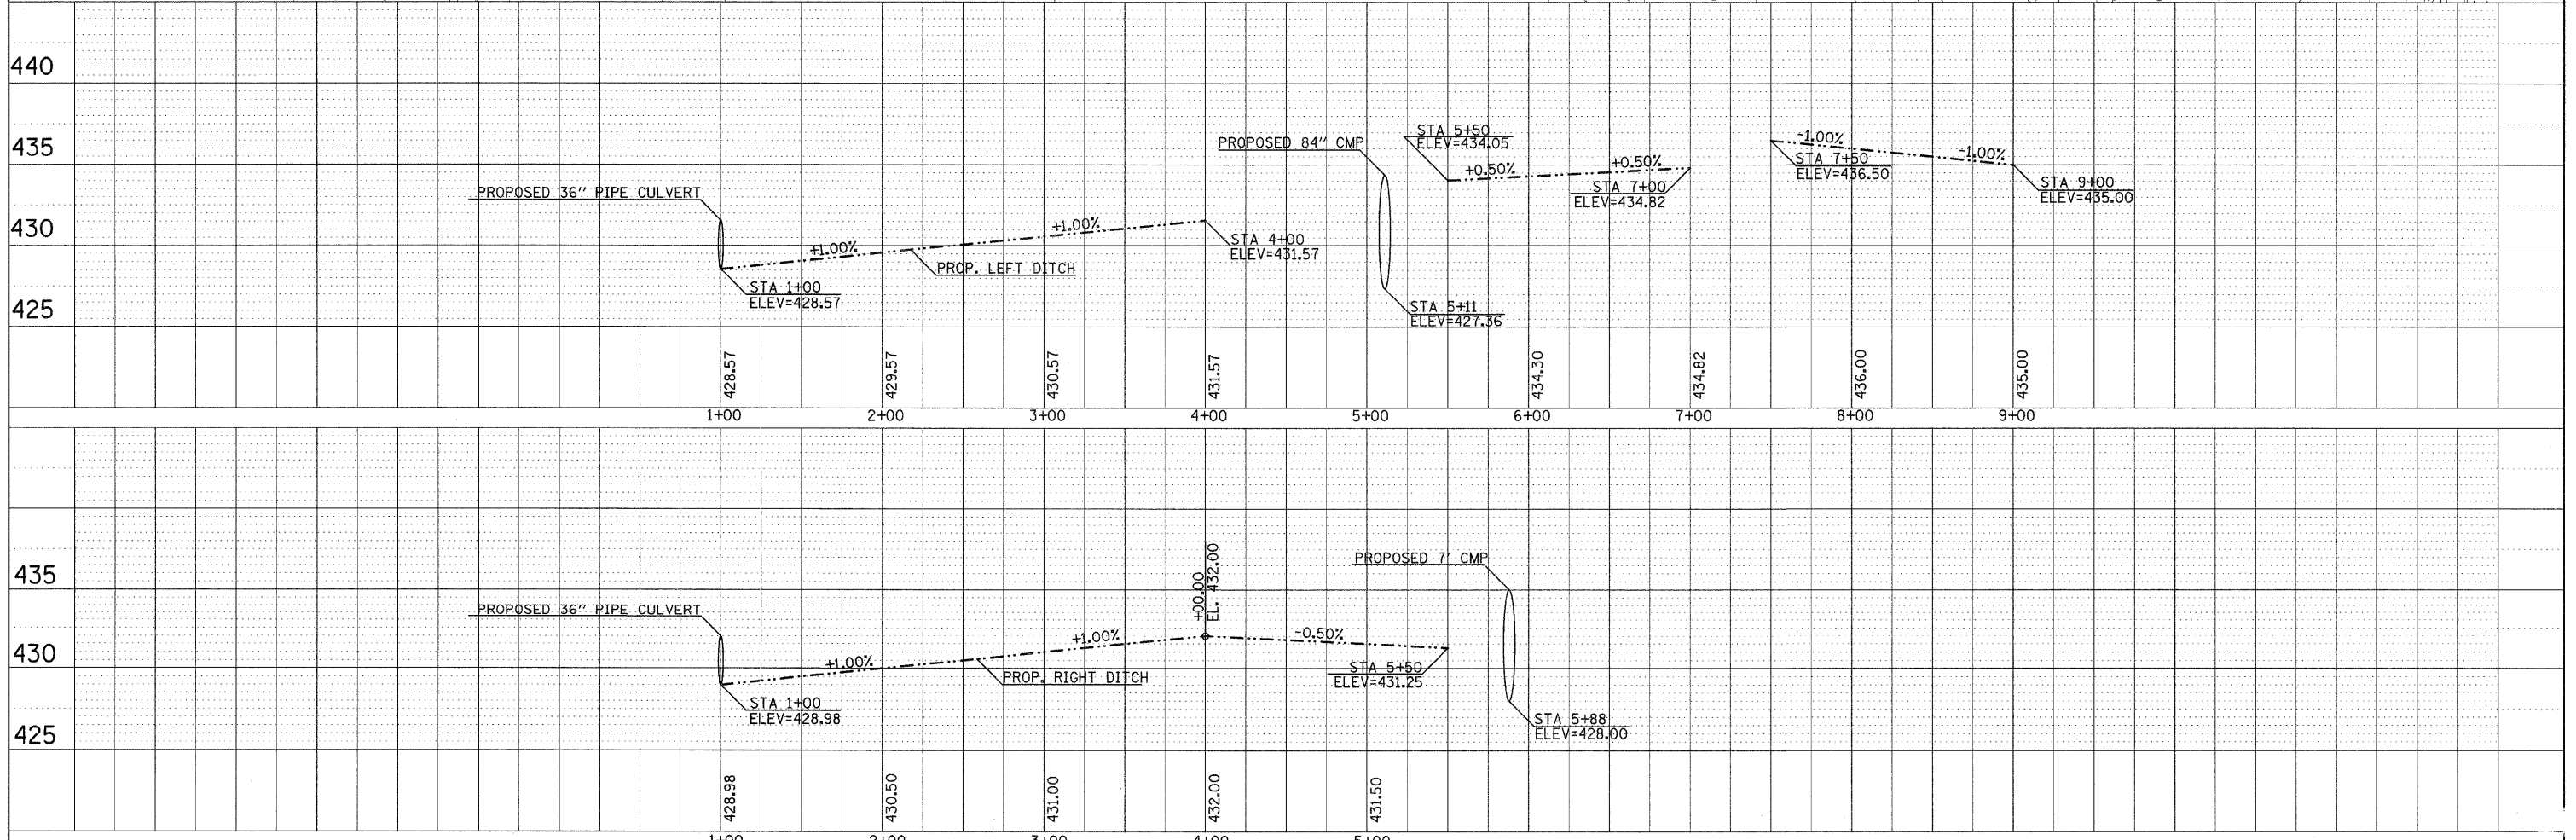


PLAN	REVISIONS	DATE
NO.	NO.	BY
NO.	NO.	DATE
NO.	NO.	BY
NO.	NO.	DATE
NO.	NO.	BY
NO.	NO.	DATE
NO.	NO.	BY
NO.	NO.	DATE
NO.	NO.	BY
NO.	NO.	DATE

PROFILE	REVISIONS	DATE
NO.	NO.	BY
NO.	NO.	DATE
NO.	NO.	BY
NO.	NO.	DATE
NO.	NO.	BY
NO.	NO.	DATE
NO.	NO.	BY
NO.	NO.	DATE
NO.	NO.	BY
NO.	NO.	DATE

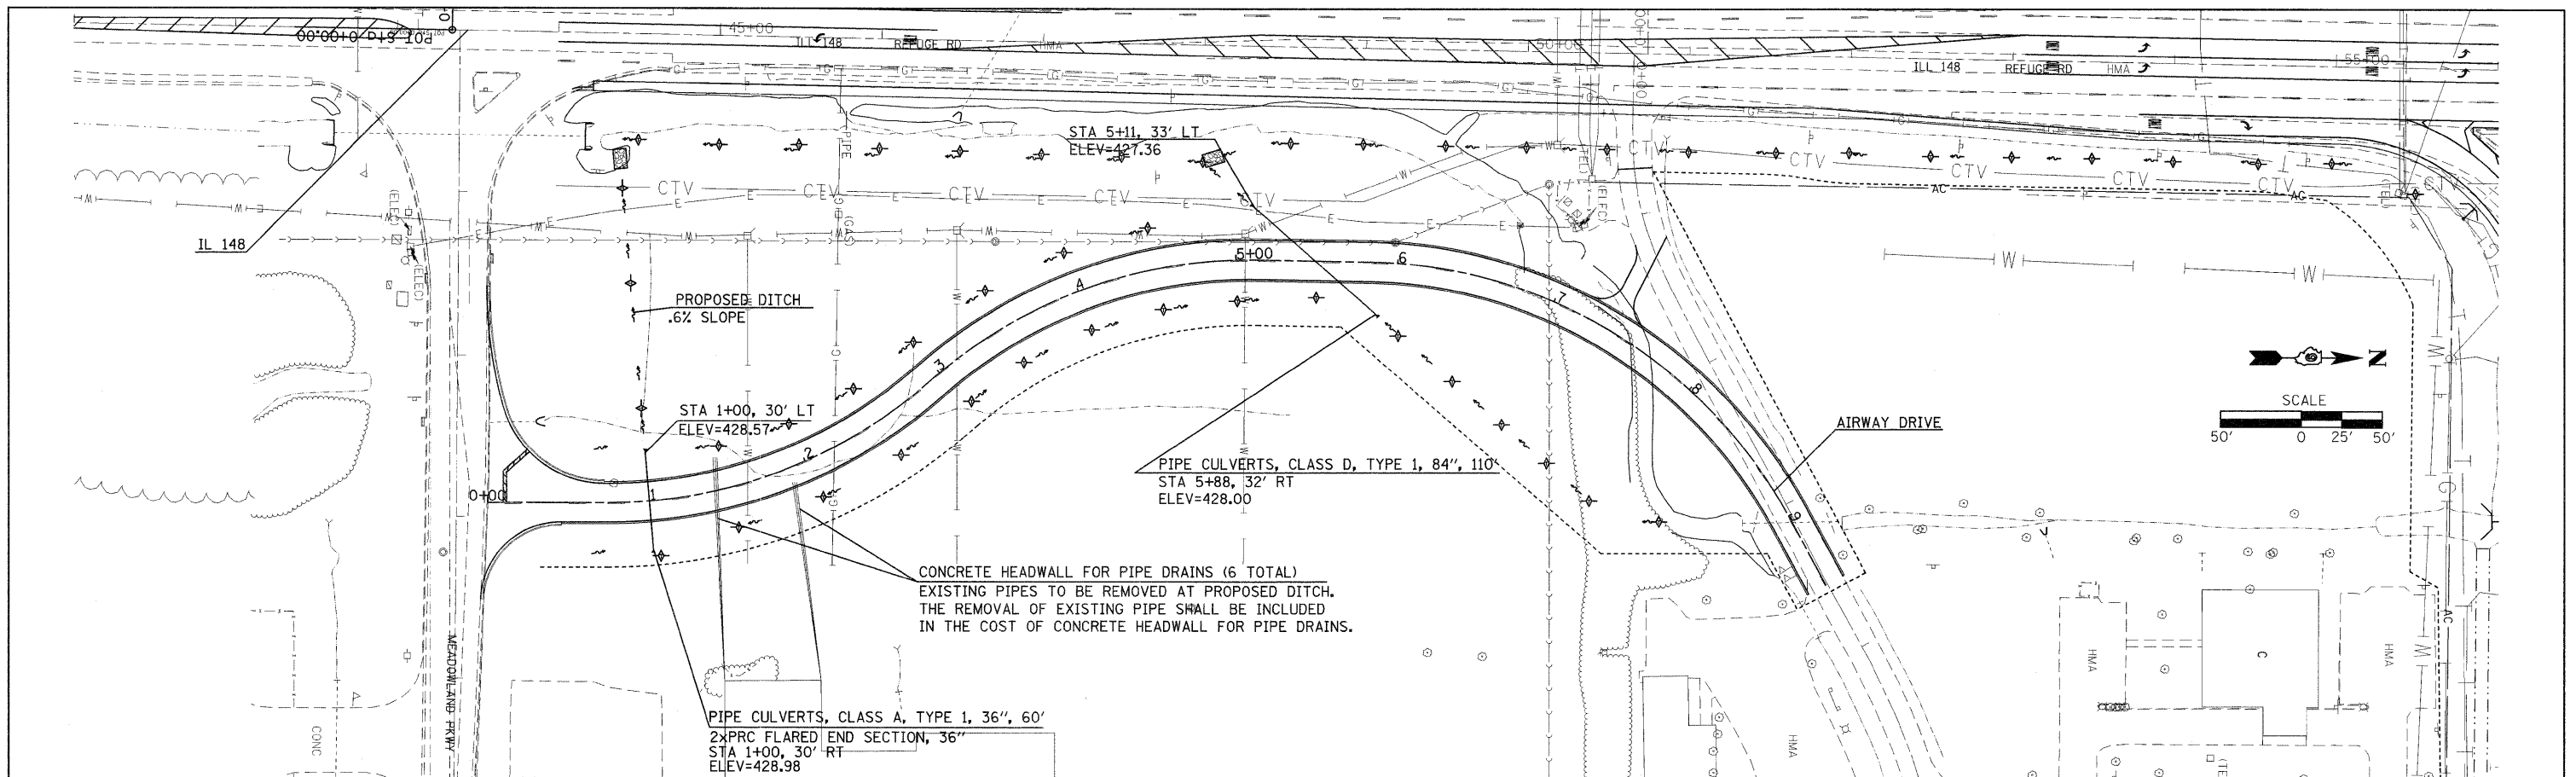

FILE NAME =	USER NAME = knightsm	DESIGNED -	REVISED -	STATE OF ILLINOIS DEPARTMENT OF TRANSPORTATION	PLAN PROFILE DRAINAGE AIRWAY DRIVE			F.A.P. RTE.	SECTION	COUNTY	TOTAL SHEETS	SHEET NO.
c:\pwwork\pwwork\knightsm\0135592\78133	shd-drain.dgn	CHECKED -	REVISED -		331	(I-3,I-2)N-1,TS-1	WILLIAMSON	251	58			
PLOT SCALE = 50,000' / IN.		DRAWN -	REVISED -		CONTRACT NO. 78133							
PLOT DATE = 1/3/2011		CHECKED -	REVISED -		ILLINOIS FED. AID PROJECT							
				SCALE:	SHEET NO.	OF	SHEETS	STA.	TO STA.			