
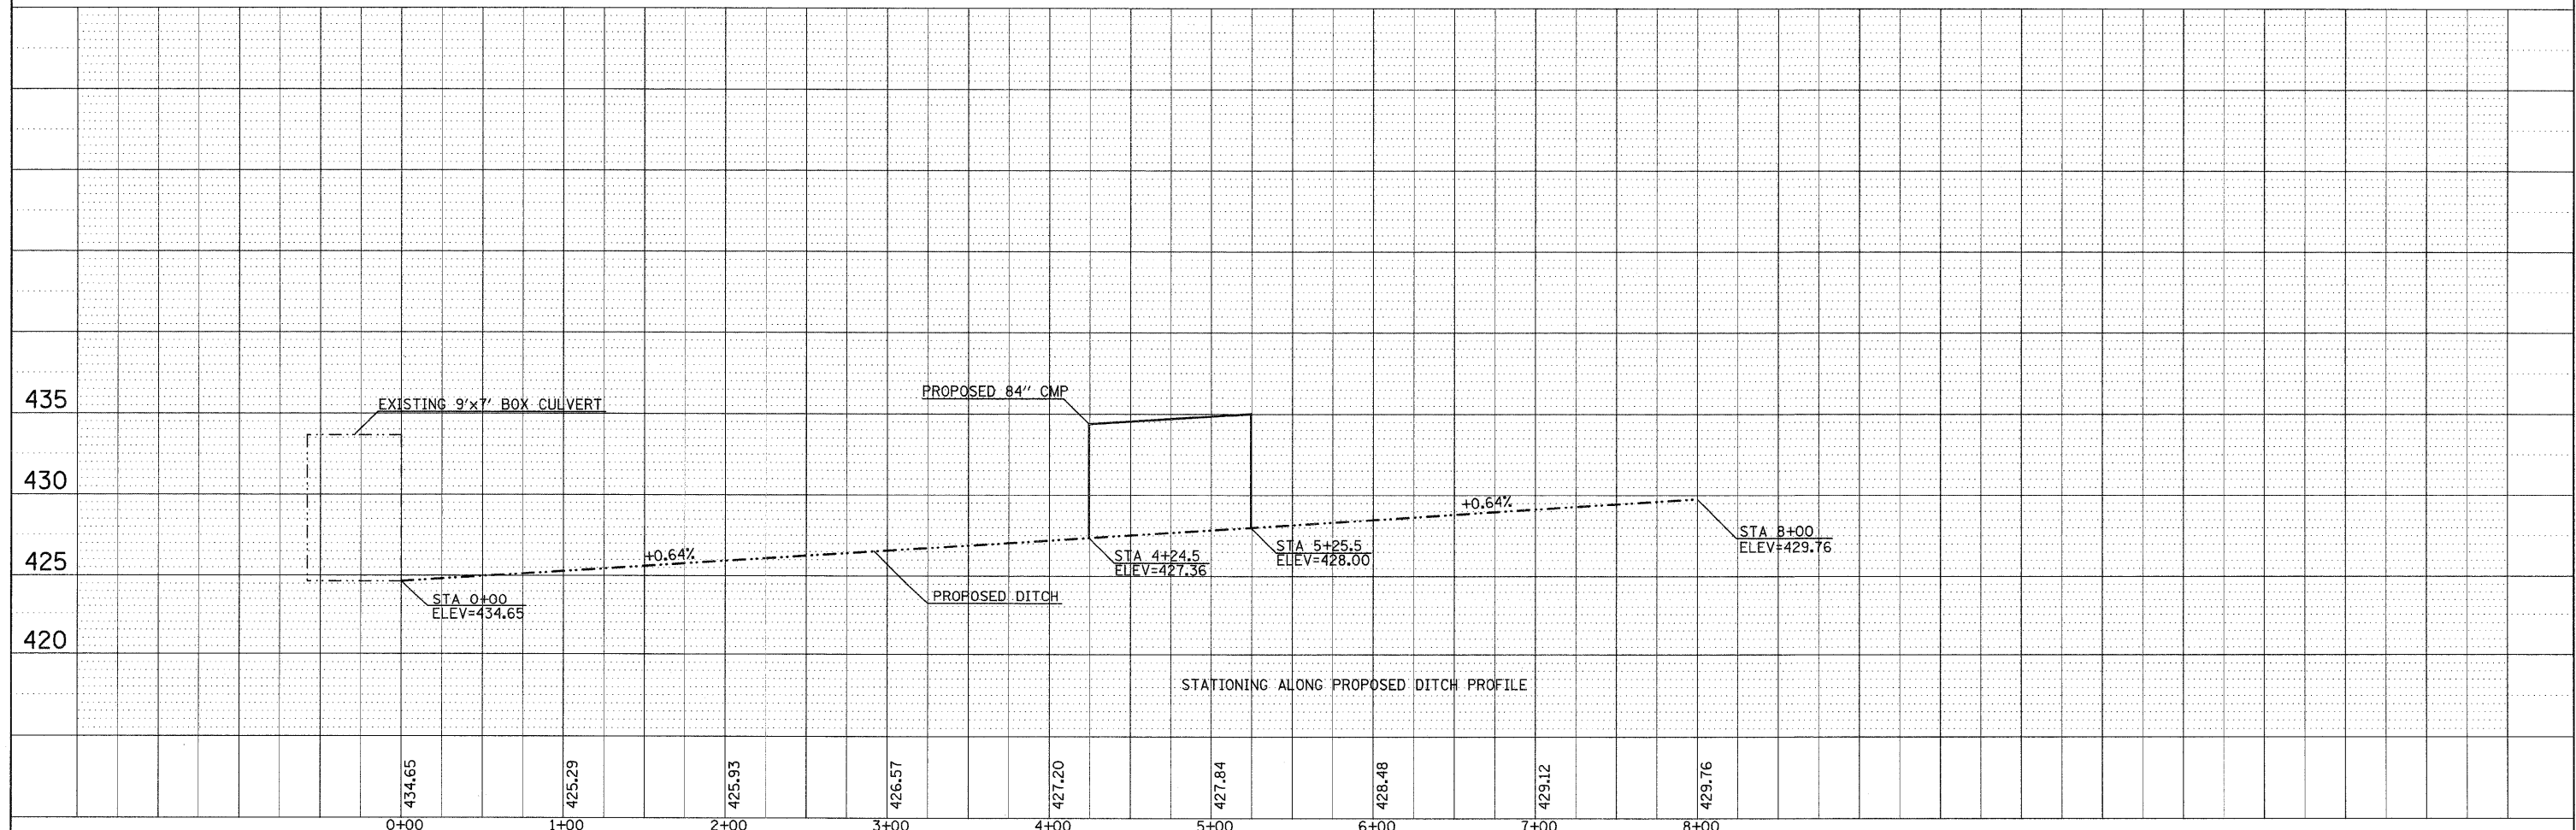


PLAN	DESIGNED	CHECKED	DATE
NO.	FILE NAME	FILE NAME	

PROFILE	DESIGNED	CHECKED	DATE
NO.	FILE NAME	FILE NAME	

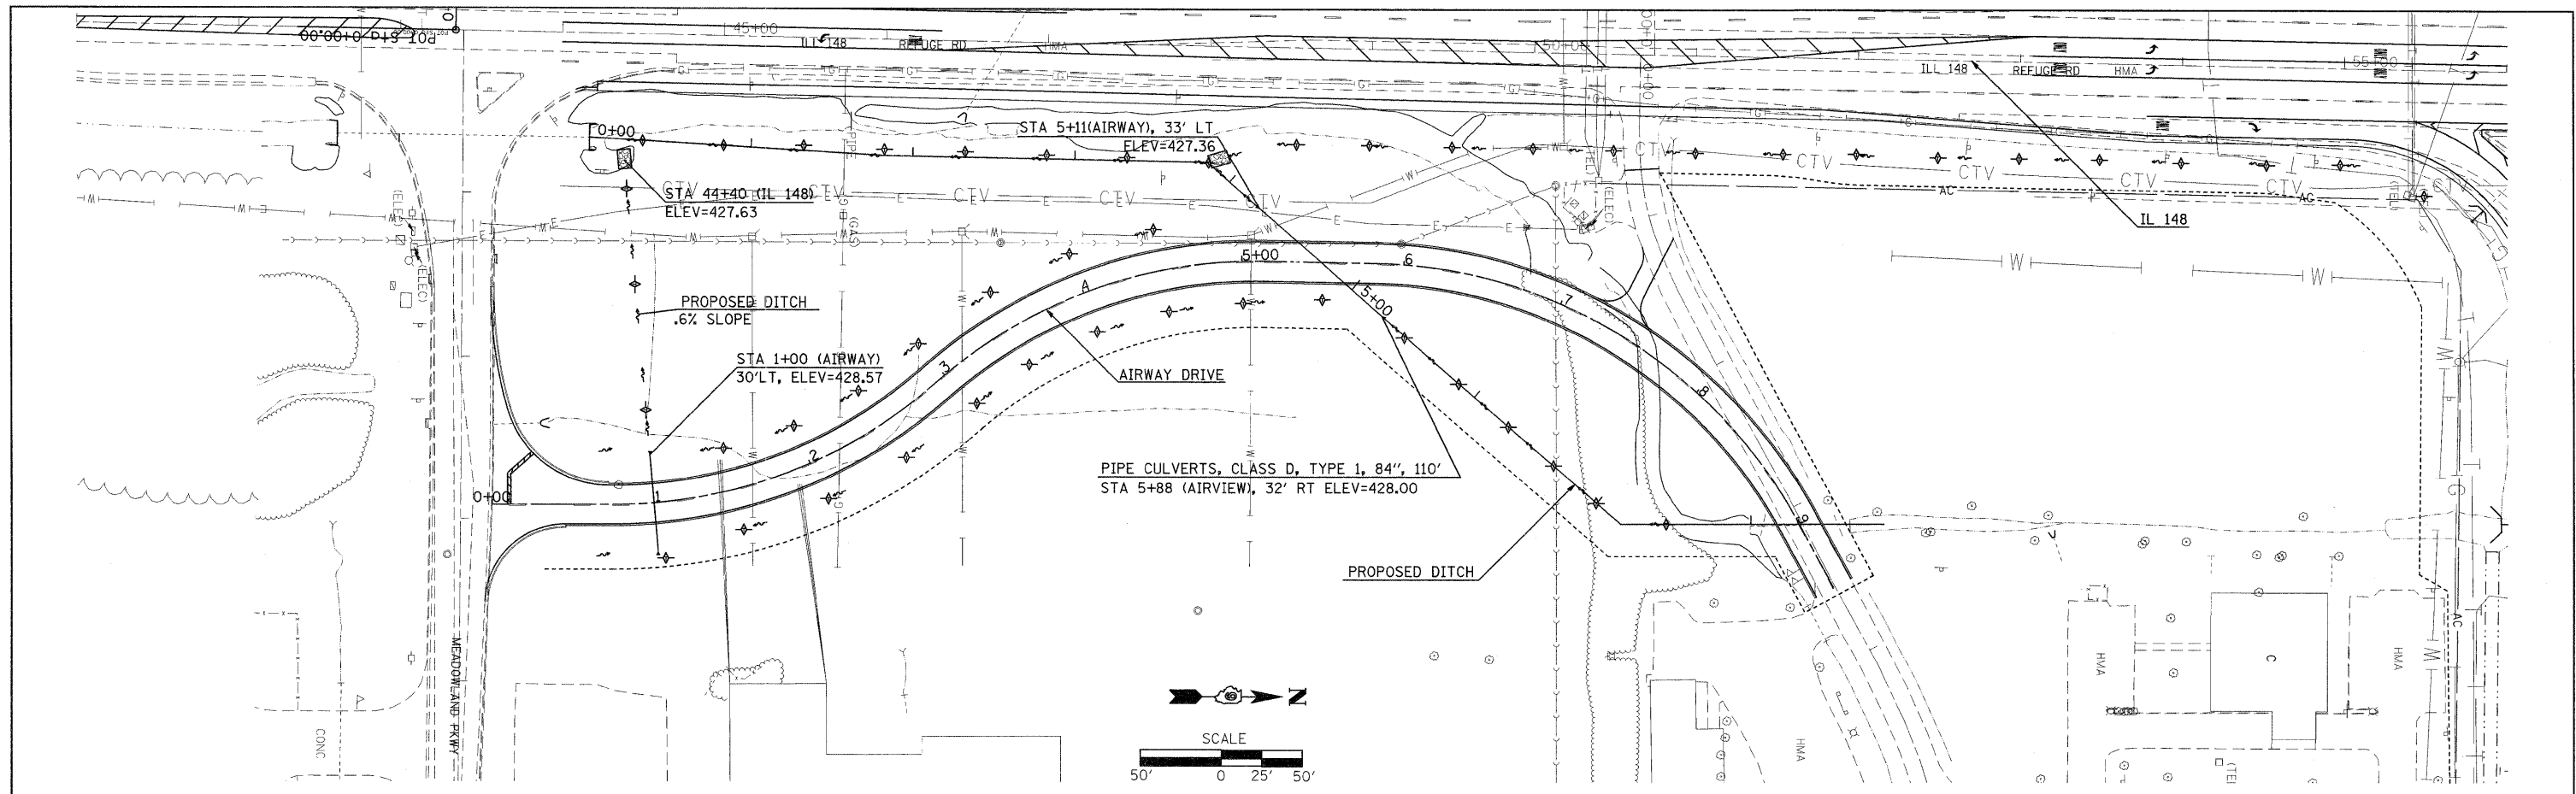

FILE NAME =	USER NAME = knightm	DESIGNED -	REVISED -	STATE OF ILLINOIS DEPARTMENT OF TRANSPORTATION	NEW DITCH PROFILE				F.A.P. RTE.	SECTION	COUNTY	TOTAL SHEETS	SHEET NO.
c:\pwork\pwork\knightm\0135592\78133	shtr-drain.dgn	DRAWN -	REVISED -		331	(I-3,I-2)N-1,TS-1	WILLIAMSON	251	59				
	PLOT SCALE = 50.000' / IN.	CHECKED -	REVISED -		SCALE: SHEET NO. OF SHEETS STA. TO STA.				CONTRACT NO. 78133				
	PLOT DATE = 1/3/2011	DATE -	REVISED -						[ILLINOIS] FED. AID PROJECT				