
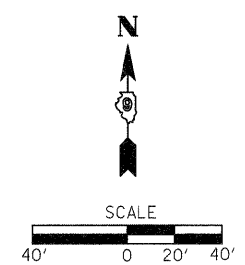


LEGEND

	- HOT-MIX ASPHALT SHOULDERS, 14 3/4"		- POLYMERIZED HOT-MIX ASPHALT SURFACE COURSE, MIX "D", 1 1/2"
	- POLYMERIZED HOT-MIX ASPHALT SURFACE COURSE, MIX "E", 1 1/2"		- POLYMERIZED HOT-MIX ASPHALT SURFACE COURSE, MIX "C", 1 3/4"
	- POLYMERIZED HOT-MIX ASPHALT BINDER COURSE, N105, IL-19.0, 2 3/4"		- PORTLAND CEMENT CONCRETE BASE COURSE, 10"
	- HOT-MIX ASPHALT BINDER COURSE, IL-19.0, N90, 10 1/2"		- HOT-MIX ASPHALT SHOULDERS, 8"
	- SUB-BASE GRANULAR MATERIAL, TYPE A, 8"		- POLYMERIZED HOT-MIX ASPHALT SURFACE COURSE, MIX D, 1 1/2"
	- PORTLAND CEMENT CONCRETE 9 1/2" (JOINTED)		- HOT-MIX ASPHALT SURFACE COURSE, MIX C, N70, 4"
	- PORTLAND CEMENT SHOULDERS, 9 1/2"		

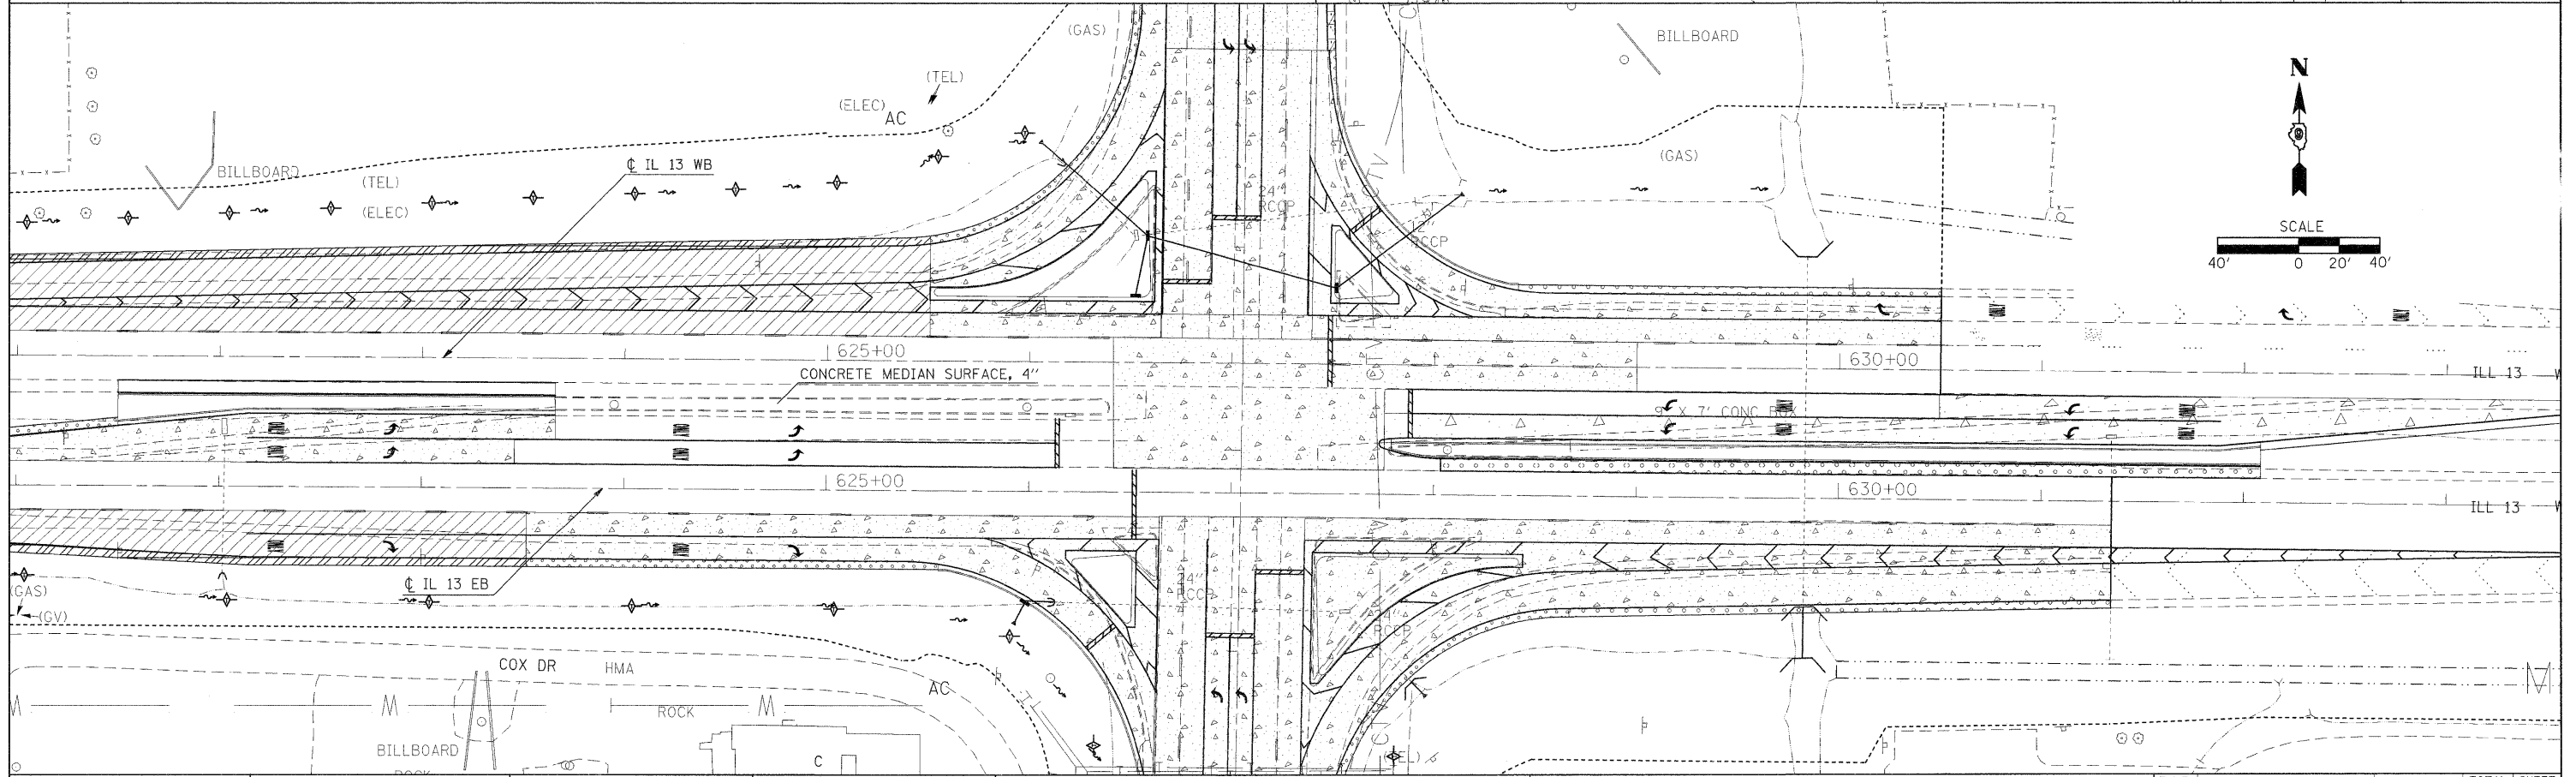

FILE NAME =
 USER NAME = knightsm
 DRAWN -
 CHECKED -
 PLOT SCALE = 40,000 / 1 IN.
 PLOT DATE = 1/3/2011

DESIGNED -
 DRAWN -
 CHECKED -
 DATE -

REVISED -
 REVISED -
 REVISED -
 REVISED -

**STATE OF ILLINOIS
 DEPARTMENT OF TRANSPORTATION**

CONSTRUCTION SHEET

SCALE: SHEET NO. OF SHEETS STA. TO STA.

F.A.P. RTE.	SECTION	COUNTY	TOTAL SHEETS	SHEET NO.
331	(I-3,I-2)N-1,TS-2	WILLIAMSON	251	66
CONTRACT NO. 78133			ILLINOIS FED. AID PROJECT	