

PARCEL NO.	PROPERTY OWNER	PURPOSE	ACREAGE
225	JAMES COX	ROW/T.E.	1.266/3.642
226	STEPHEN SISULAK	ROW/T.E.	0.186/0.118
228	BANK OF MARION	ROW/T.E.	0.051/0.070
236	SEBASTIAN AND PEILING CHOU	ROW/T.E.	0.024/0.005
237A	COMMUNITY OF FAITH BAPTIST CHURCH	ROW	2.198

POINT COORDINATES

PT J38	N 391865.94	E 785148.18	PT J78	N 392549.14	E 785398.02
PT J39	N 391871.20	E 784867.40	PT J80	N 392713.84	E 785543.31
PT J40	N 392183.19	E 784873.25	PT J81	N 392823.06	E 785543.45
PT J41	N 392358.33	E 784922.50	PT J84	N 393212.76	E 785138.40
PT J42	N 392529.64	E 785022.79	PT J85	N 393159.86	E 785322.44
PT J43	N 392646.66	E 785055.64	PT J86	N 393154.50	E 785312.34
PT J44	N 392875.19	E 785059.67	PT J89	N 392863.78	E 785513.51
PT J48	N 392107.30	E 785152.70	PT J90	N 392869.44	E 785513.52
PT J49	N 392099.92	E 785012.54	PT J91	N 392774.54	E 785334.98
PT J50	N 391907.34	E 785148.96	PT J92	N 392774.54	E 785315.22
PT J51	N 392872.73	E 785137.03	PT J95	N 392842.30	E 785579.59
PT J52	N 392872.82	E 785132.03	PT J96	N 392837.82	E 785581.92
PT J54	N 393224.55	E 785143.62	PT J97	N 392817.40	E 785543.45
PT J55	N 393230.52	E 785131.95	PT J98	N 392098.24	E 785102.52
PT J67	N 391922.95	E 785009.22	PT J99	N 391921.27	E 785099.21
PT J70	N 392056.46	E 785321.78	PT J105	N 393215.91	E 785513.98
PT J71	N 392054.82	E 785547.23	PT J106	N 393216.84	E 785429.71
PT J72	N 392101.42	E 785547.23	PT J122	N 392422.71	E 785133.60
PT J75	N 392325.14	E 785464.91	PT J123	N 392423.18	E 785108.61
PT J76	N 392333.31	E 785457.96			

SE 1/4 NE 1/4 SECTION 18

NE 1/4 NE 1/4 SECTION 18 T9S R2E 3rd. P.M.

PARCEL 225


PARCEL 226

PARCEL 228

PARCEL 236

PARCEL 237A

NW 1/4 NW 1/4 SECTION 17 T9S R2E 3rd. P.M.

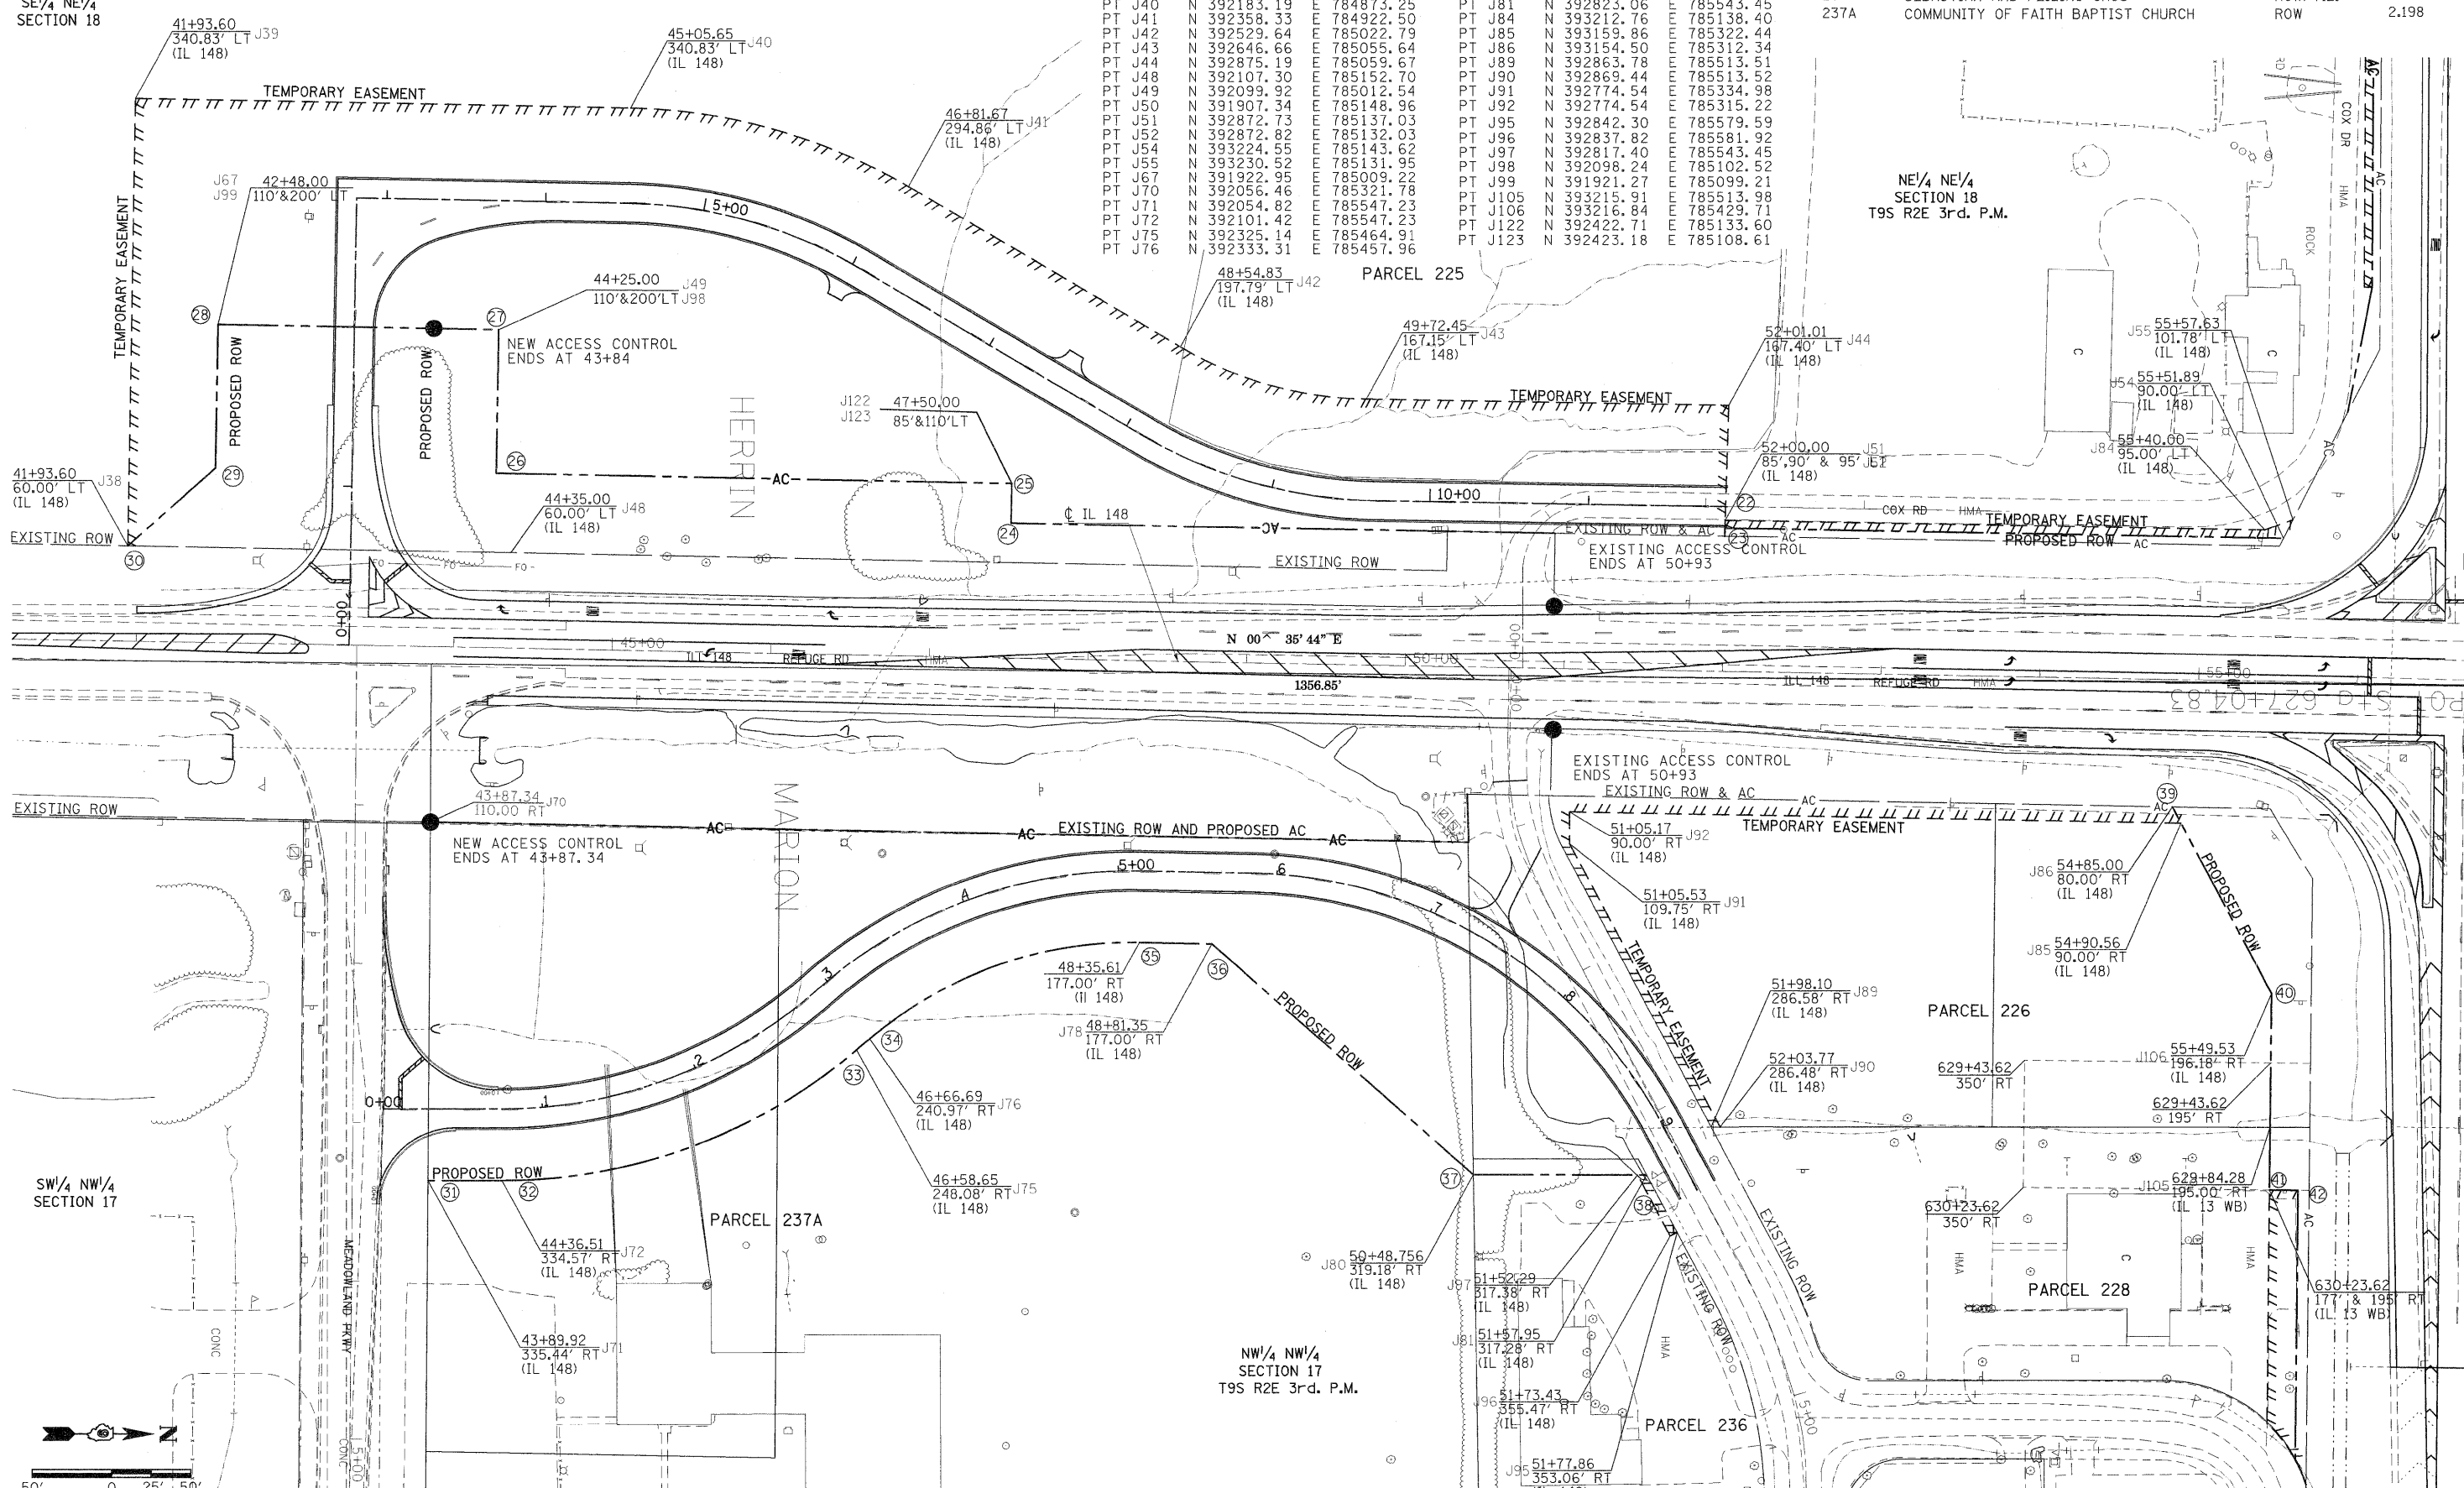

FILE NAME =	USER NAME = russellcf	DESIGNED -	REVISED -	STATE OF ILLINOIS DEPARTMENT OF TRANSPORTATION	RIGHT OF WAY PLAN IL 148			F.A. RTE.	SECTION	COUNTY	TOTAL SHEETS	SHEET NO.
ca:\pwork\puidot\russellcf\d0135592\90403-brig2148--sht-row.dgn	PLOT SCALE = 49.9998' / IN.	DRAWN -	REVISED -		14	(1-2,1x-1)WGLANE	WILLIAMSON	251	86			
PLOT DATE = 1/3/2011	DATE -	CHECKED -	REVISED -		SCALE: 1"=50'		CONTRACT NO. 78133					
		DATE -	REVISED -		SHEET NO. OF SHEETS STA. TO STA.		ILLINOIS FED. AID PROJECT					