


DATE	
BY	
FINAL SURVEY	SUBMITTED
NOTE BOOK	PLOTTED
NO.	TEMPLATE
	AREAS CHECKED

DATE	
BY	
ORIGINAL SURVEY	SUBMITTED
NOTE BOOK	PLOTTED
NO.	TEMPLATE
	AREAS CHECKED

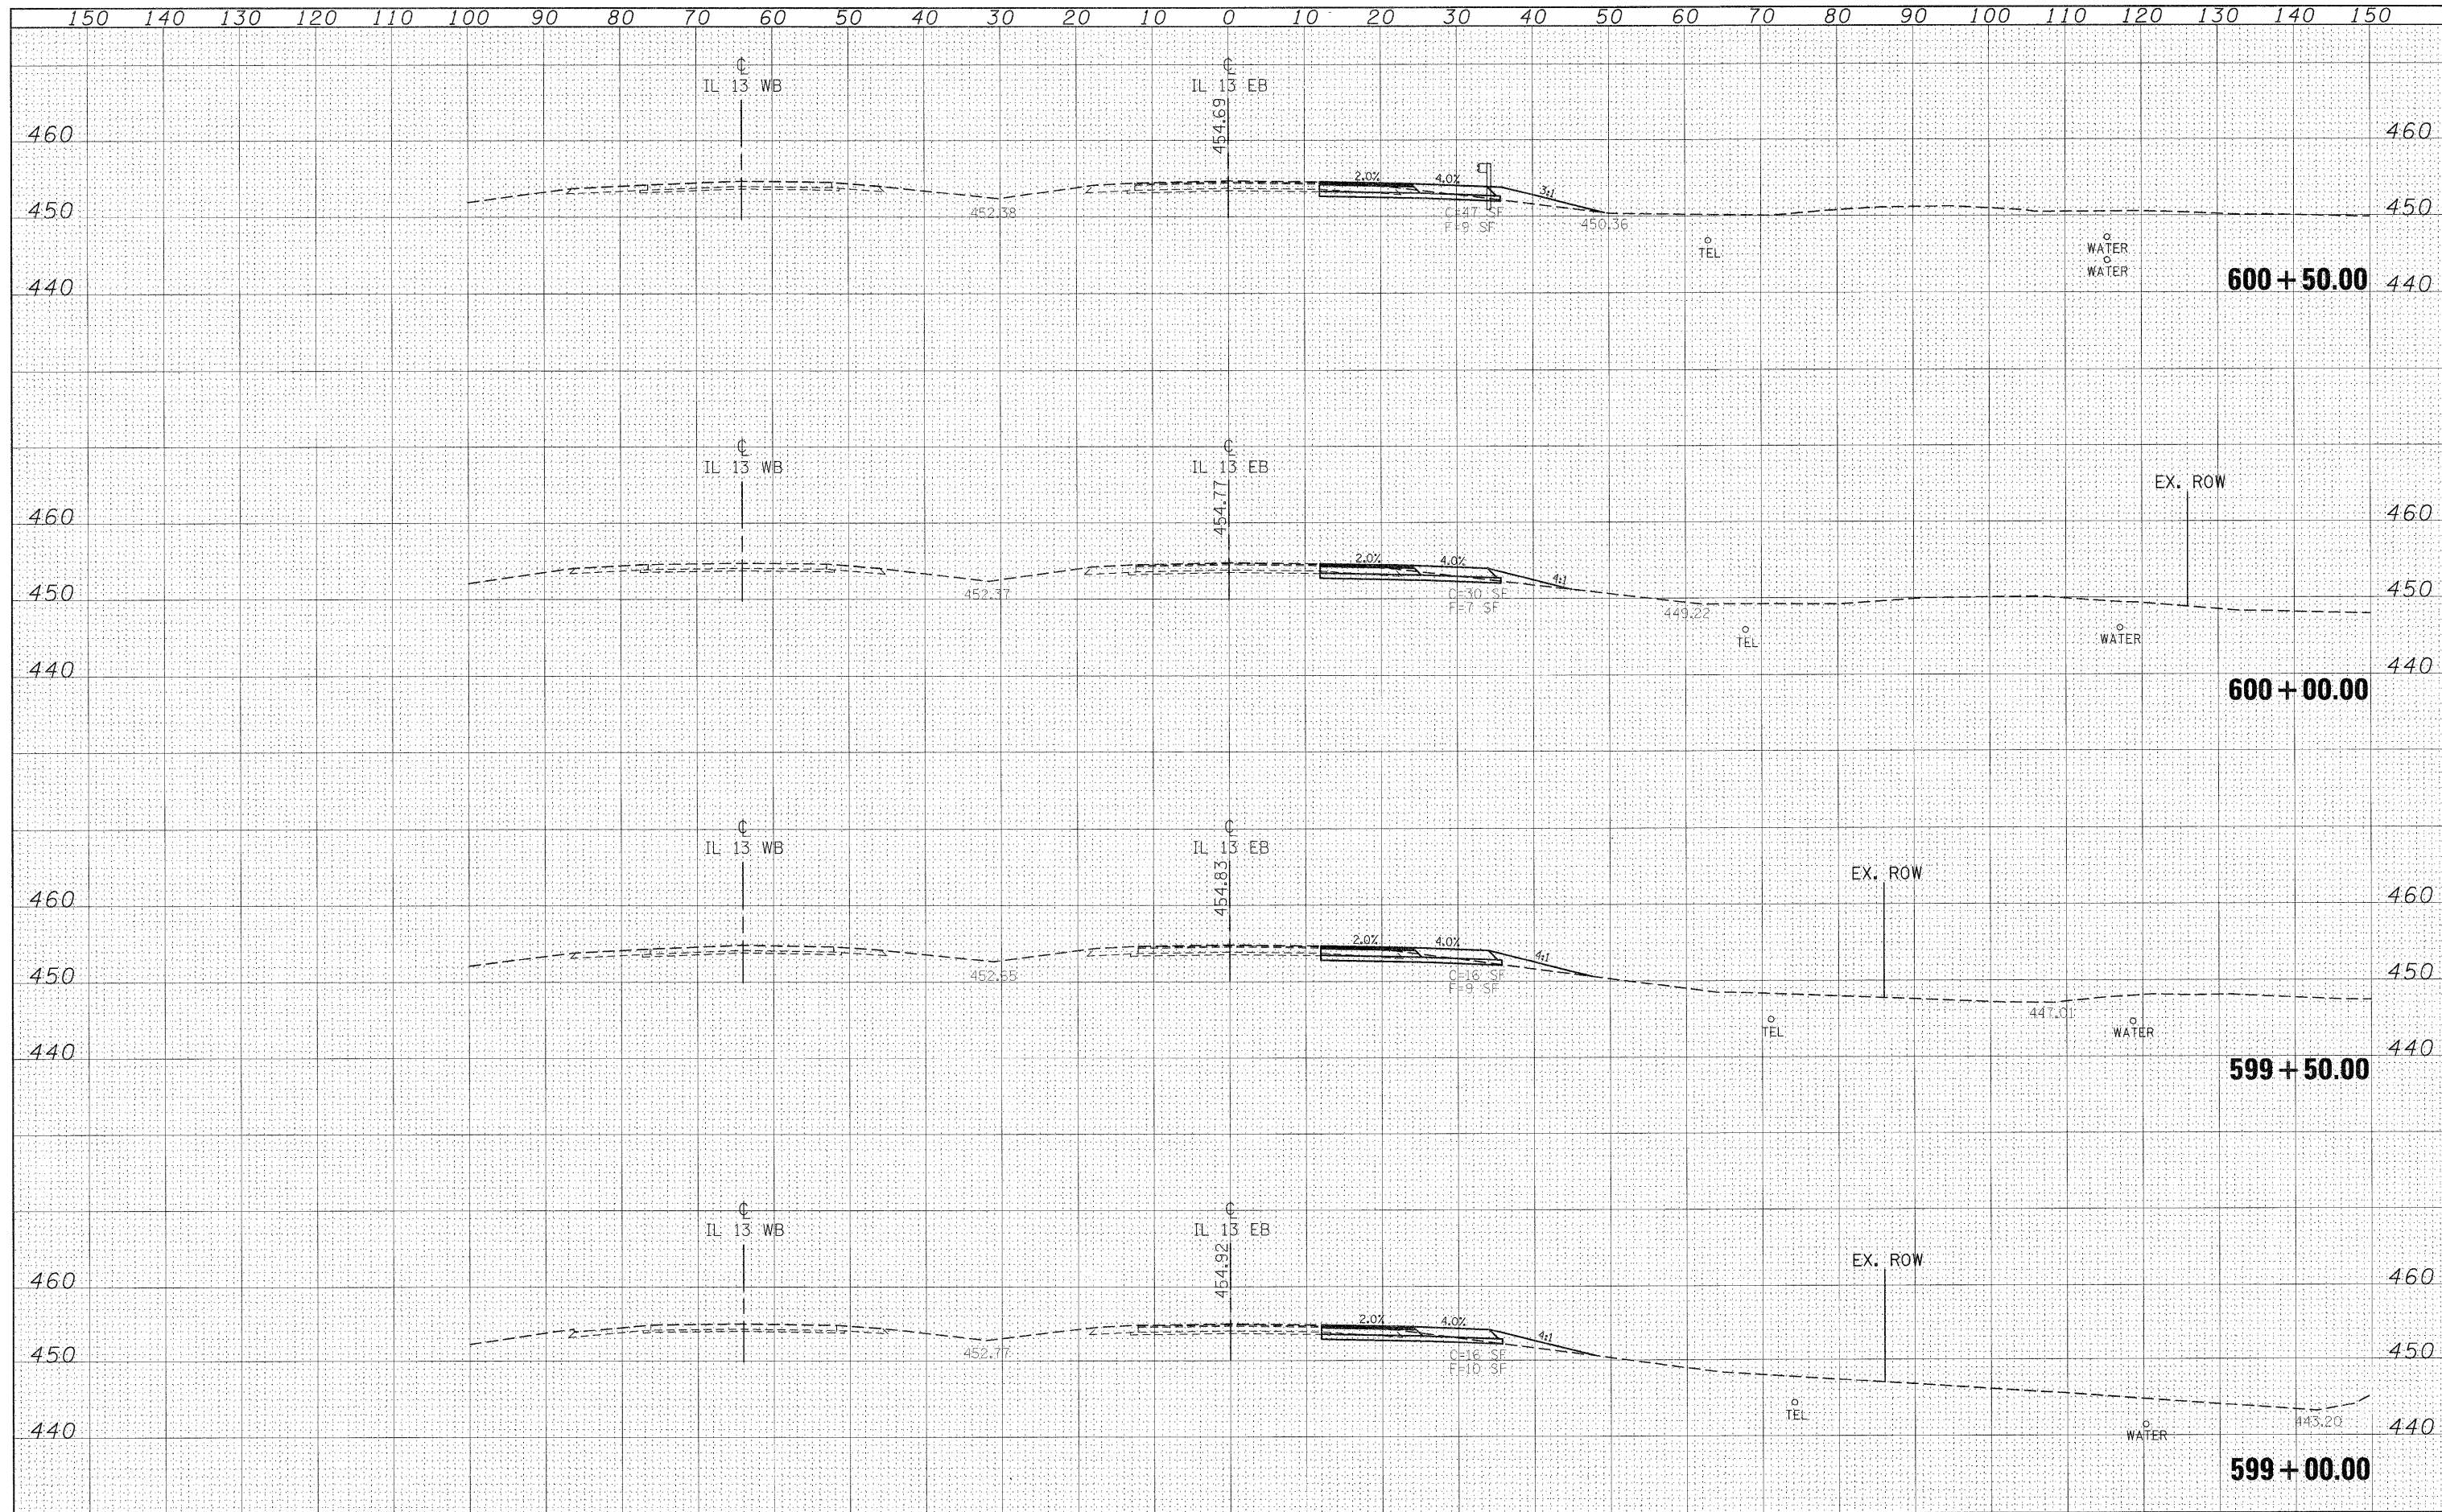

FILE NAME =	USER NAME = knightam	DESIGNED -	REVISED -	<b>STATE OF ILLINOIS DEPARTMENT OF TRANSPORTATION</b>	<b>IL 13 EASTBOUND CROSS SECTIONS</b>	F.A.P. RTE.	SECTION	COUNTY	TOTAL SHEETS	SHEET NO.	
ct:\pw\work\pwsdot\knightam\cd0135592\78133-sht-1	pc-r-113eb.dgn	DRAWN -	REVISED -			331	(I-3,1-2)N-1,TS-1	WILLIAMSON	251	121	
	PLOT SCALE = 10.0000' / IN.	CHECKED -	REVISED -			SCALE: 1"=10'		SHEET NO. OF SHEETS		STA. 599+00.00 TO STA. 600+50.00	
	PLOT DATE 1/3/2011	DATE -	REVISED -			ILLINOIS FED. AID PROJECT					