


DATE	
BY	
FINAL SURVEY	
SURVEYED	
NOTED	
PLOTTED	
AREAS CHECKED	
NO.	

DATE	
BY	
ORIGINAL SURVEY	
SURVEYED	
NOTED	
PLOTTED	
AREAS CHECKED	
NO.	

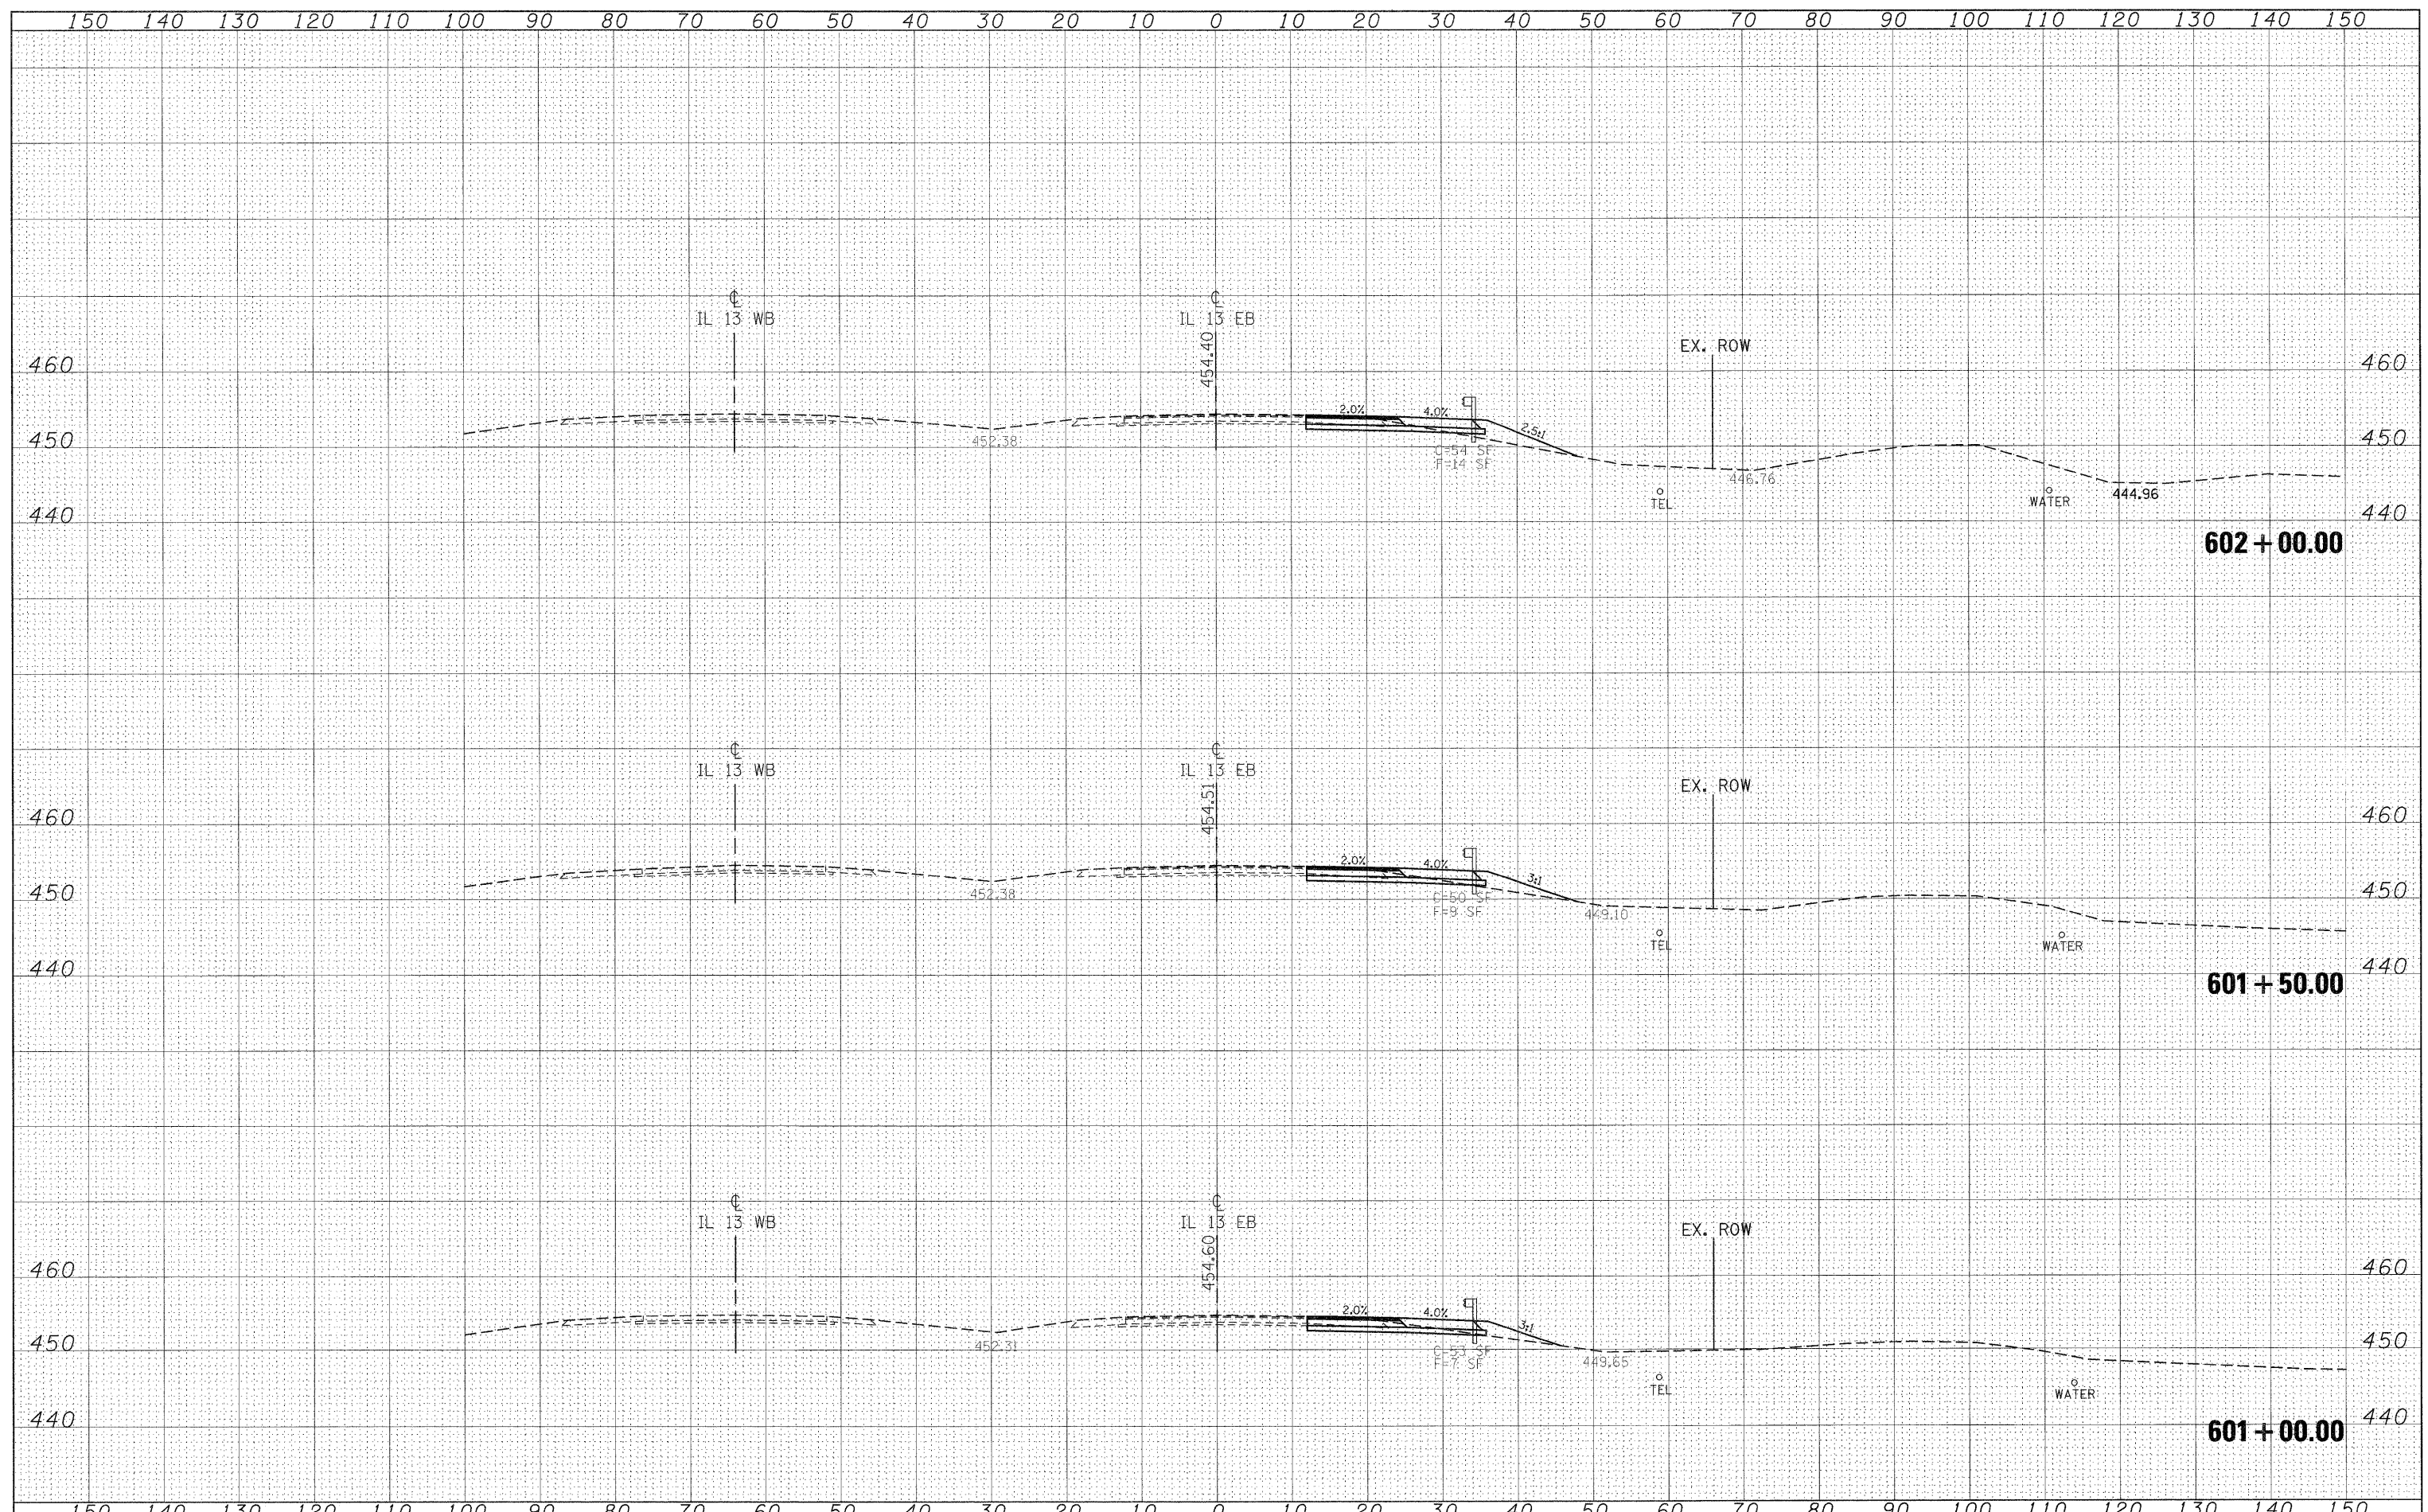

FILE NAME =	USER NAME = knightsm	DESIGNED -	REVISED -	STATE OF ILLINOIS DEPARTMENT OF TRANSPORTATION	IL 13 EASTBOUND CROSS SECTIONS	F.A.P. RTE.	SECTION	COUNTY	TOTAL SHEETS	SHEET NO.	
c:\p\work\pwsdot\knightsm\0135592\78133-sht-13eb.dgn	PLLOT SCALE = 10.0000' / IN.	DRAWN -	REVISED -			331	(I-3,I-2N-1,TS-1)	WILLIAMSON	251	122	
	PLLOT DATE = 1/3/2011	CHECKED -	REVISED -			SCALE: 1"=10'		SHEET NO. OF SHEETS		STA. 601+00.00 TO STA. 602+00.00	
		DATE -	REVISED -			ILLINOIS FED. AID PROJECT					