


DATE	
BY	
FINAL SURVEY	SURVEYED
NOTE BOOK	PLOTTED
NO.	TEMPLATE
	AREAS CHECKED

DATE	
BY	
ORIGINAL SURVEY	SURVEYED
NOTE BOOK	PLOTTED
NO.	TEMPLATE
	AREAS CHECKED

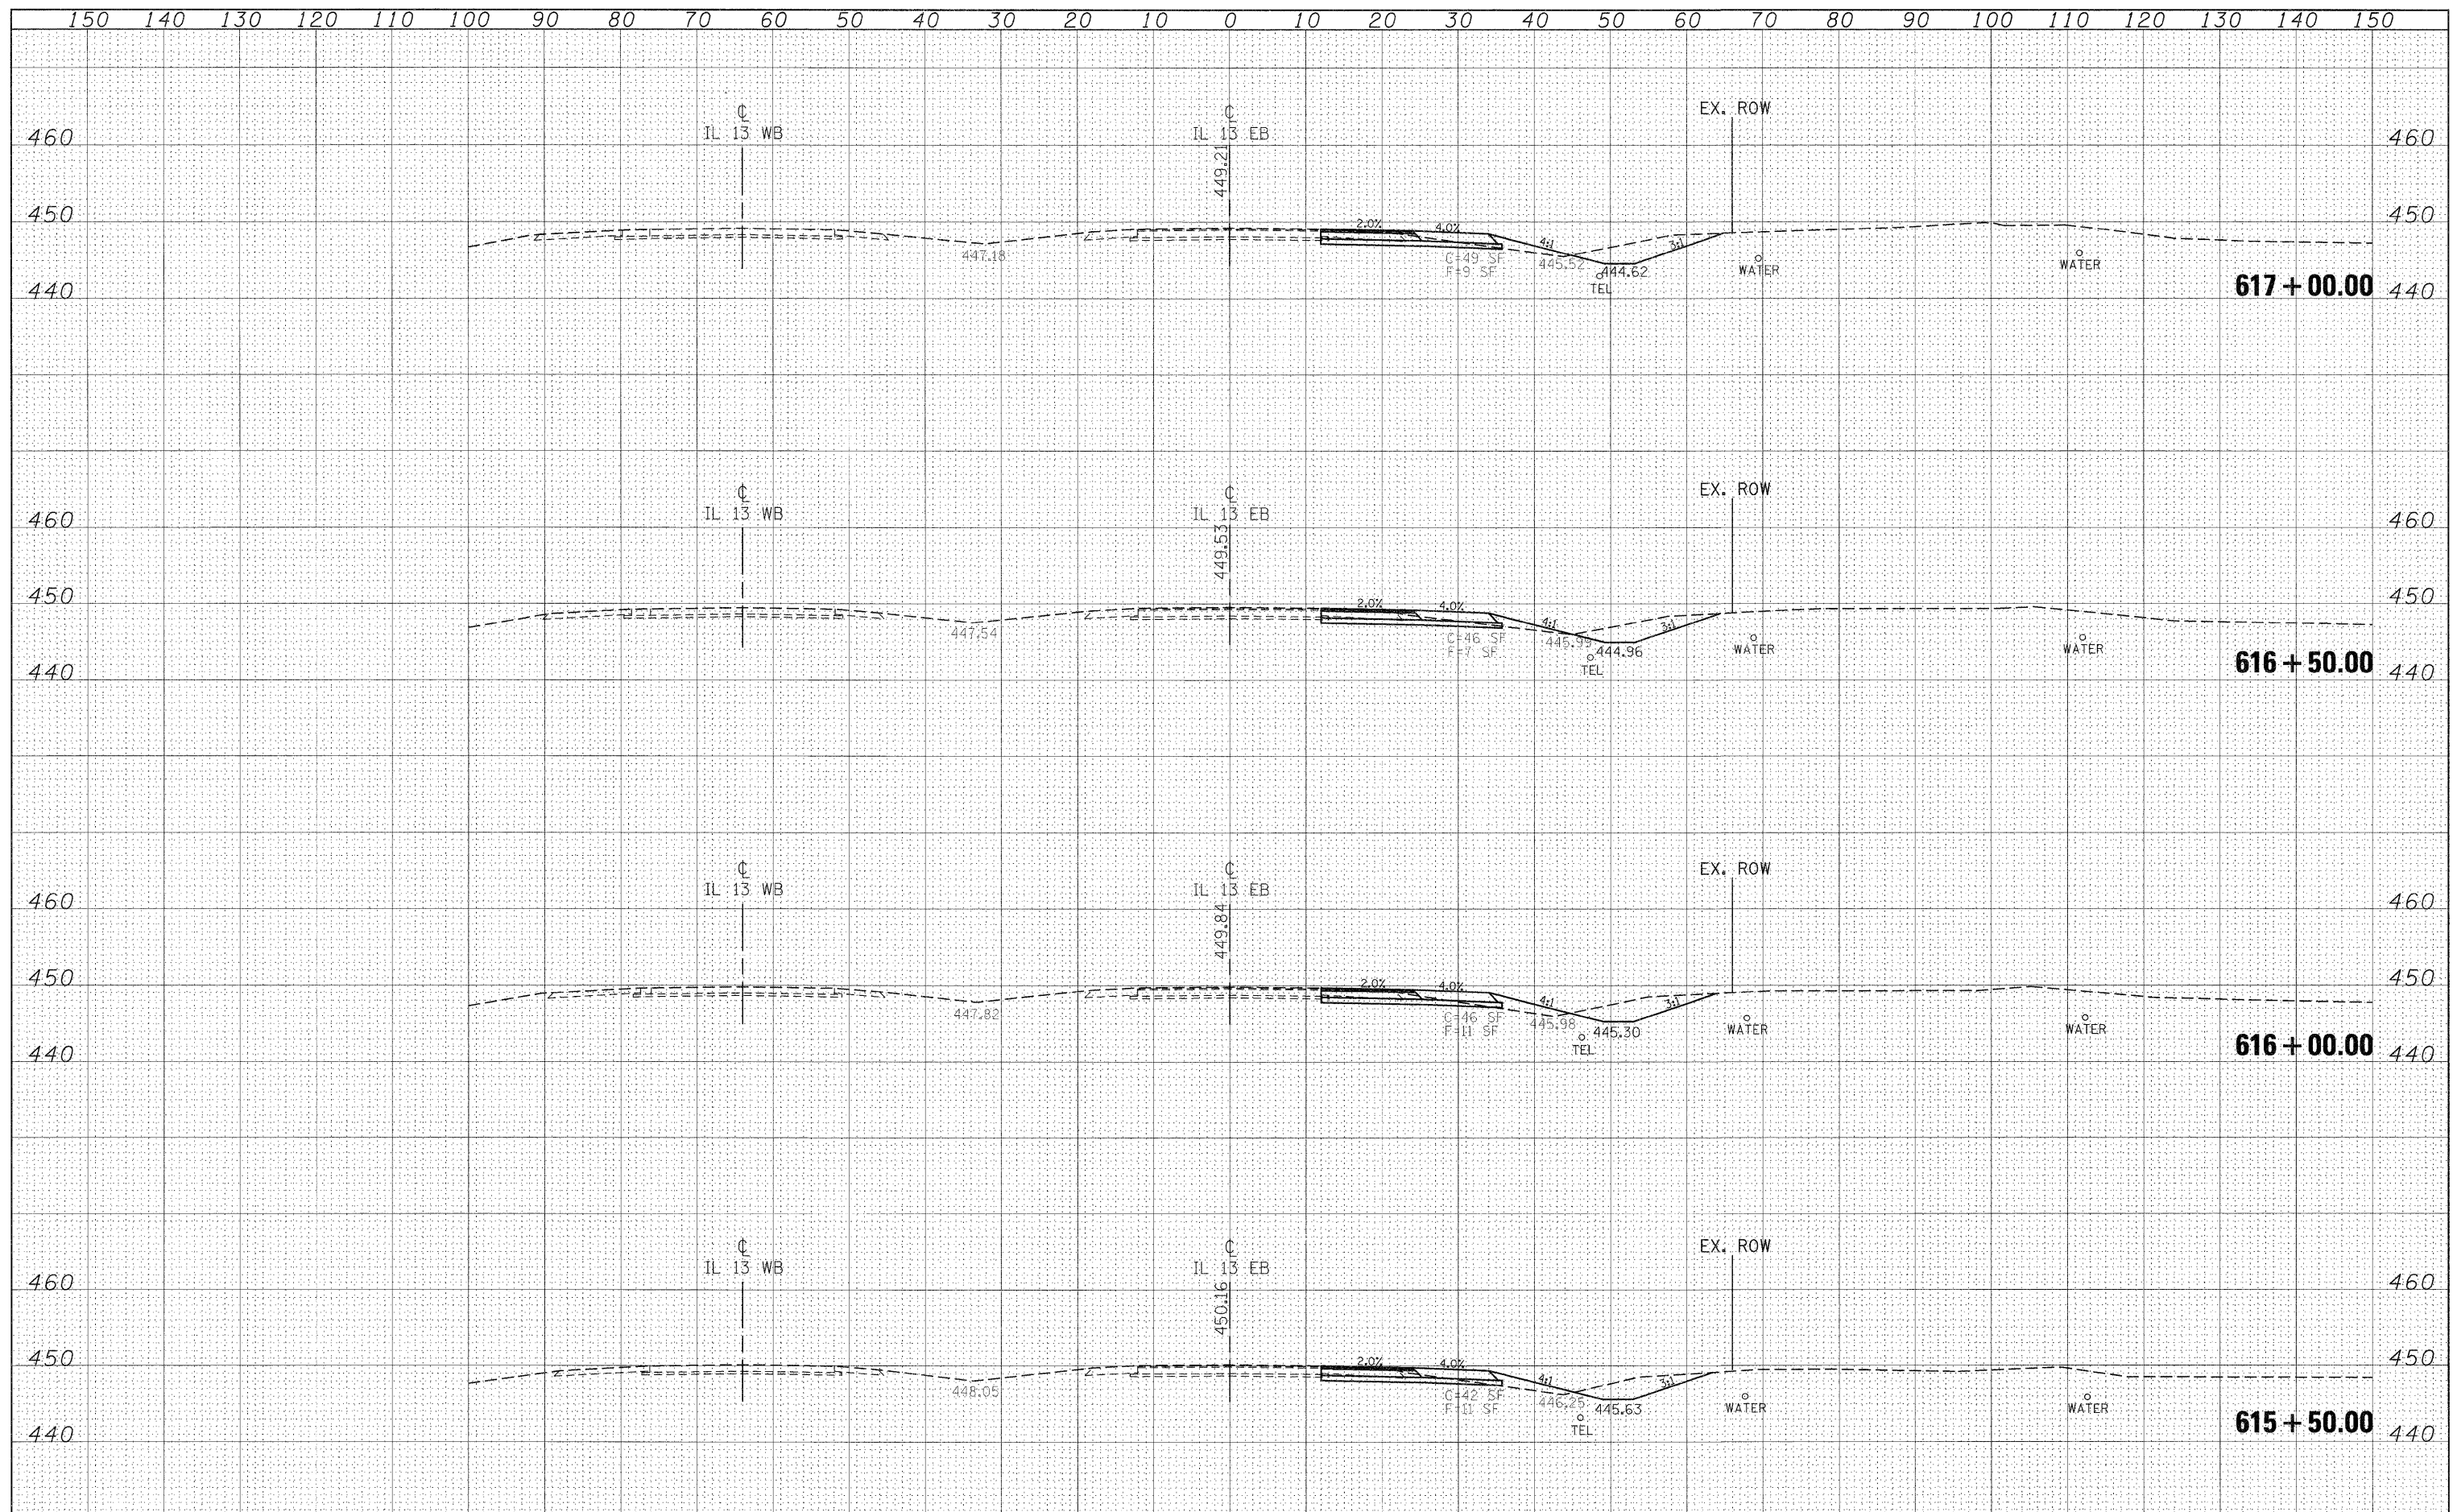

FILE NAME =	USER NAME = knightsn	DESIGNED -	REVISED -	<b>STATE OF ILLINOIS DEPARTMENT OF TRANSPORTATION</b>	<b>IL 13 EASTBOUND CROSS SECTIONS</b>			F.A.P. RTE.	SECTION	COUNTY	TOTAL SHEETS	SHEET NO.			
at:\pwork\pwork\knightsn\0135592\78133-shd-ec-r13eb.dgn	PLOT SCALE = 10.0000' / IN.	DRAWN -	REVISED -		SCALE: 1"=10'	SHEET NO.	OF	SHEETS	STA. 615+50.00	TO STA. 617+00.00	331	(I-3,I-2)N-1,TS-1	WILLIAMSON	151	129
	PLOT DATE = 1/3/2011	CHECKED -	REVISED -												
		DATE -	REVISED -												
											ILLINOIS FED. AID PROJECT				