


DATE	
BY	
DESIGNED	
DRAWN	
CHECKED	
DATE	

DATE	
BY	
DESIGNED	
DRAWN	
CHECKED	
DATE	

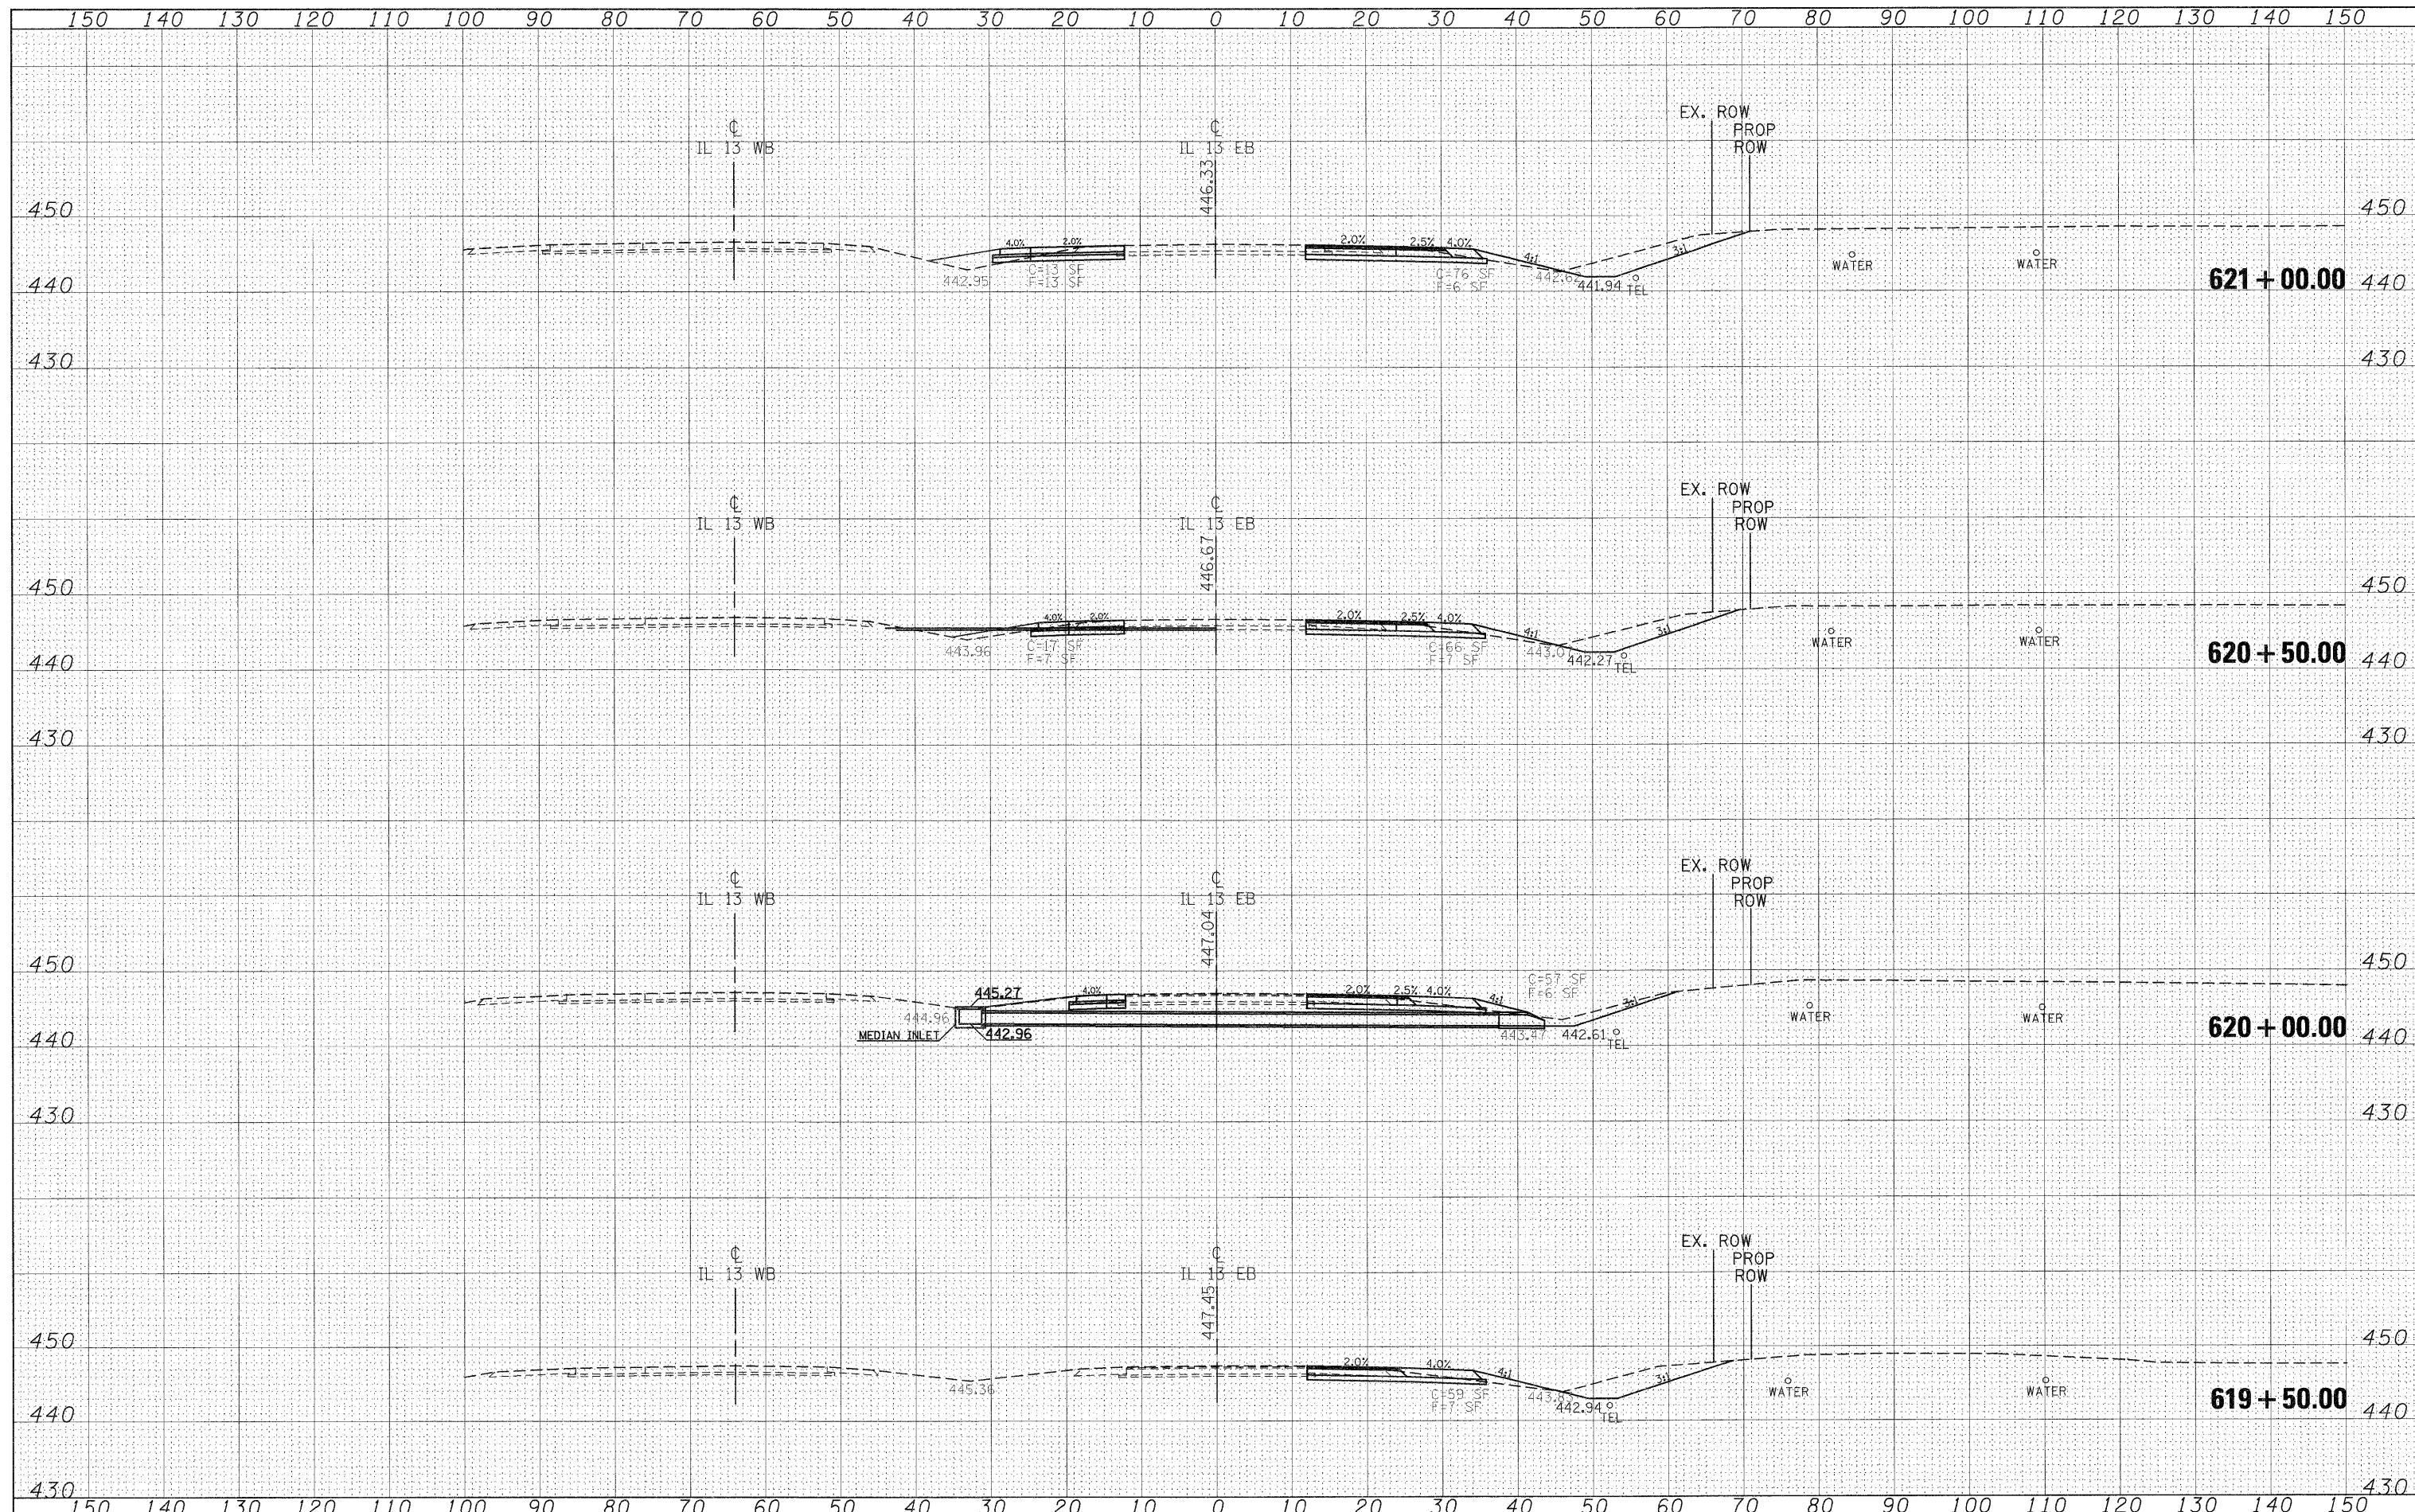

FILE NAME =	USER NAME = knightsm	DESIGNED -	REVISED -	STATE OF ILLINOIS DEPARTMENT OF TRANSPORTATION	IL 13 EASTBOUND CROSS SECTIONS	F.A.P. RTE.	SECTION	COUNTY	TOTAL SHEETS	SHEET NO.	
o:\pwork\pwork\knightsm\0135592\78133-ah-t-ec-r113eb.dgn	PLOT SCALE = 10,0000' / IN.	DRAWN -	REVISED -			331	(I-3,I-2)N-1,TS-1	WILLIAMSON	251	131	
PLOT DATE 1/3/2011	DATE -	CHECKED -	REVISED -			CONTRACT NO. 78133		ILLINOIS FED. AID PROJECT			
		DATE -	REVISED -			SCALE: 1"=10'	SHEET NO. OF SHEETS	STA. 619+50.00 TO STA. 621+00.00			