


DATE	
BY	
FINISHED	
SURVEY	
PLOTTED	
TEMPLATE	
NOTE BOOK	
AREAS	
CHECKED	
NO.	

DATE	
BY	
ORIGINAL	
SURVEY	
PLOTTED	
TEMPLATE	
NOTE BOOK	
AREAS	
CHECKED	
NO.	

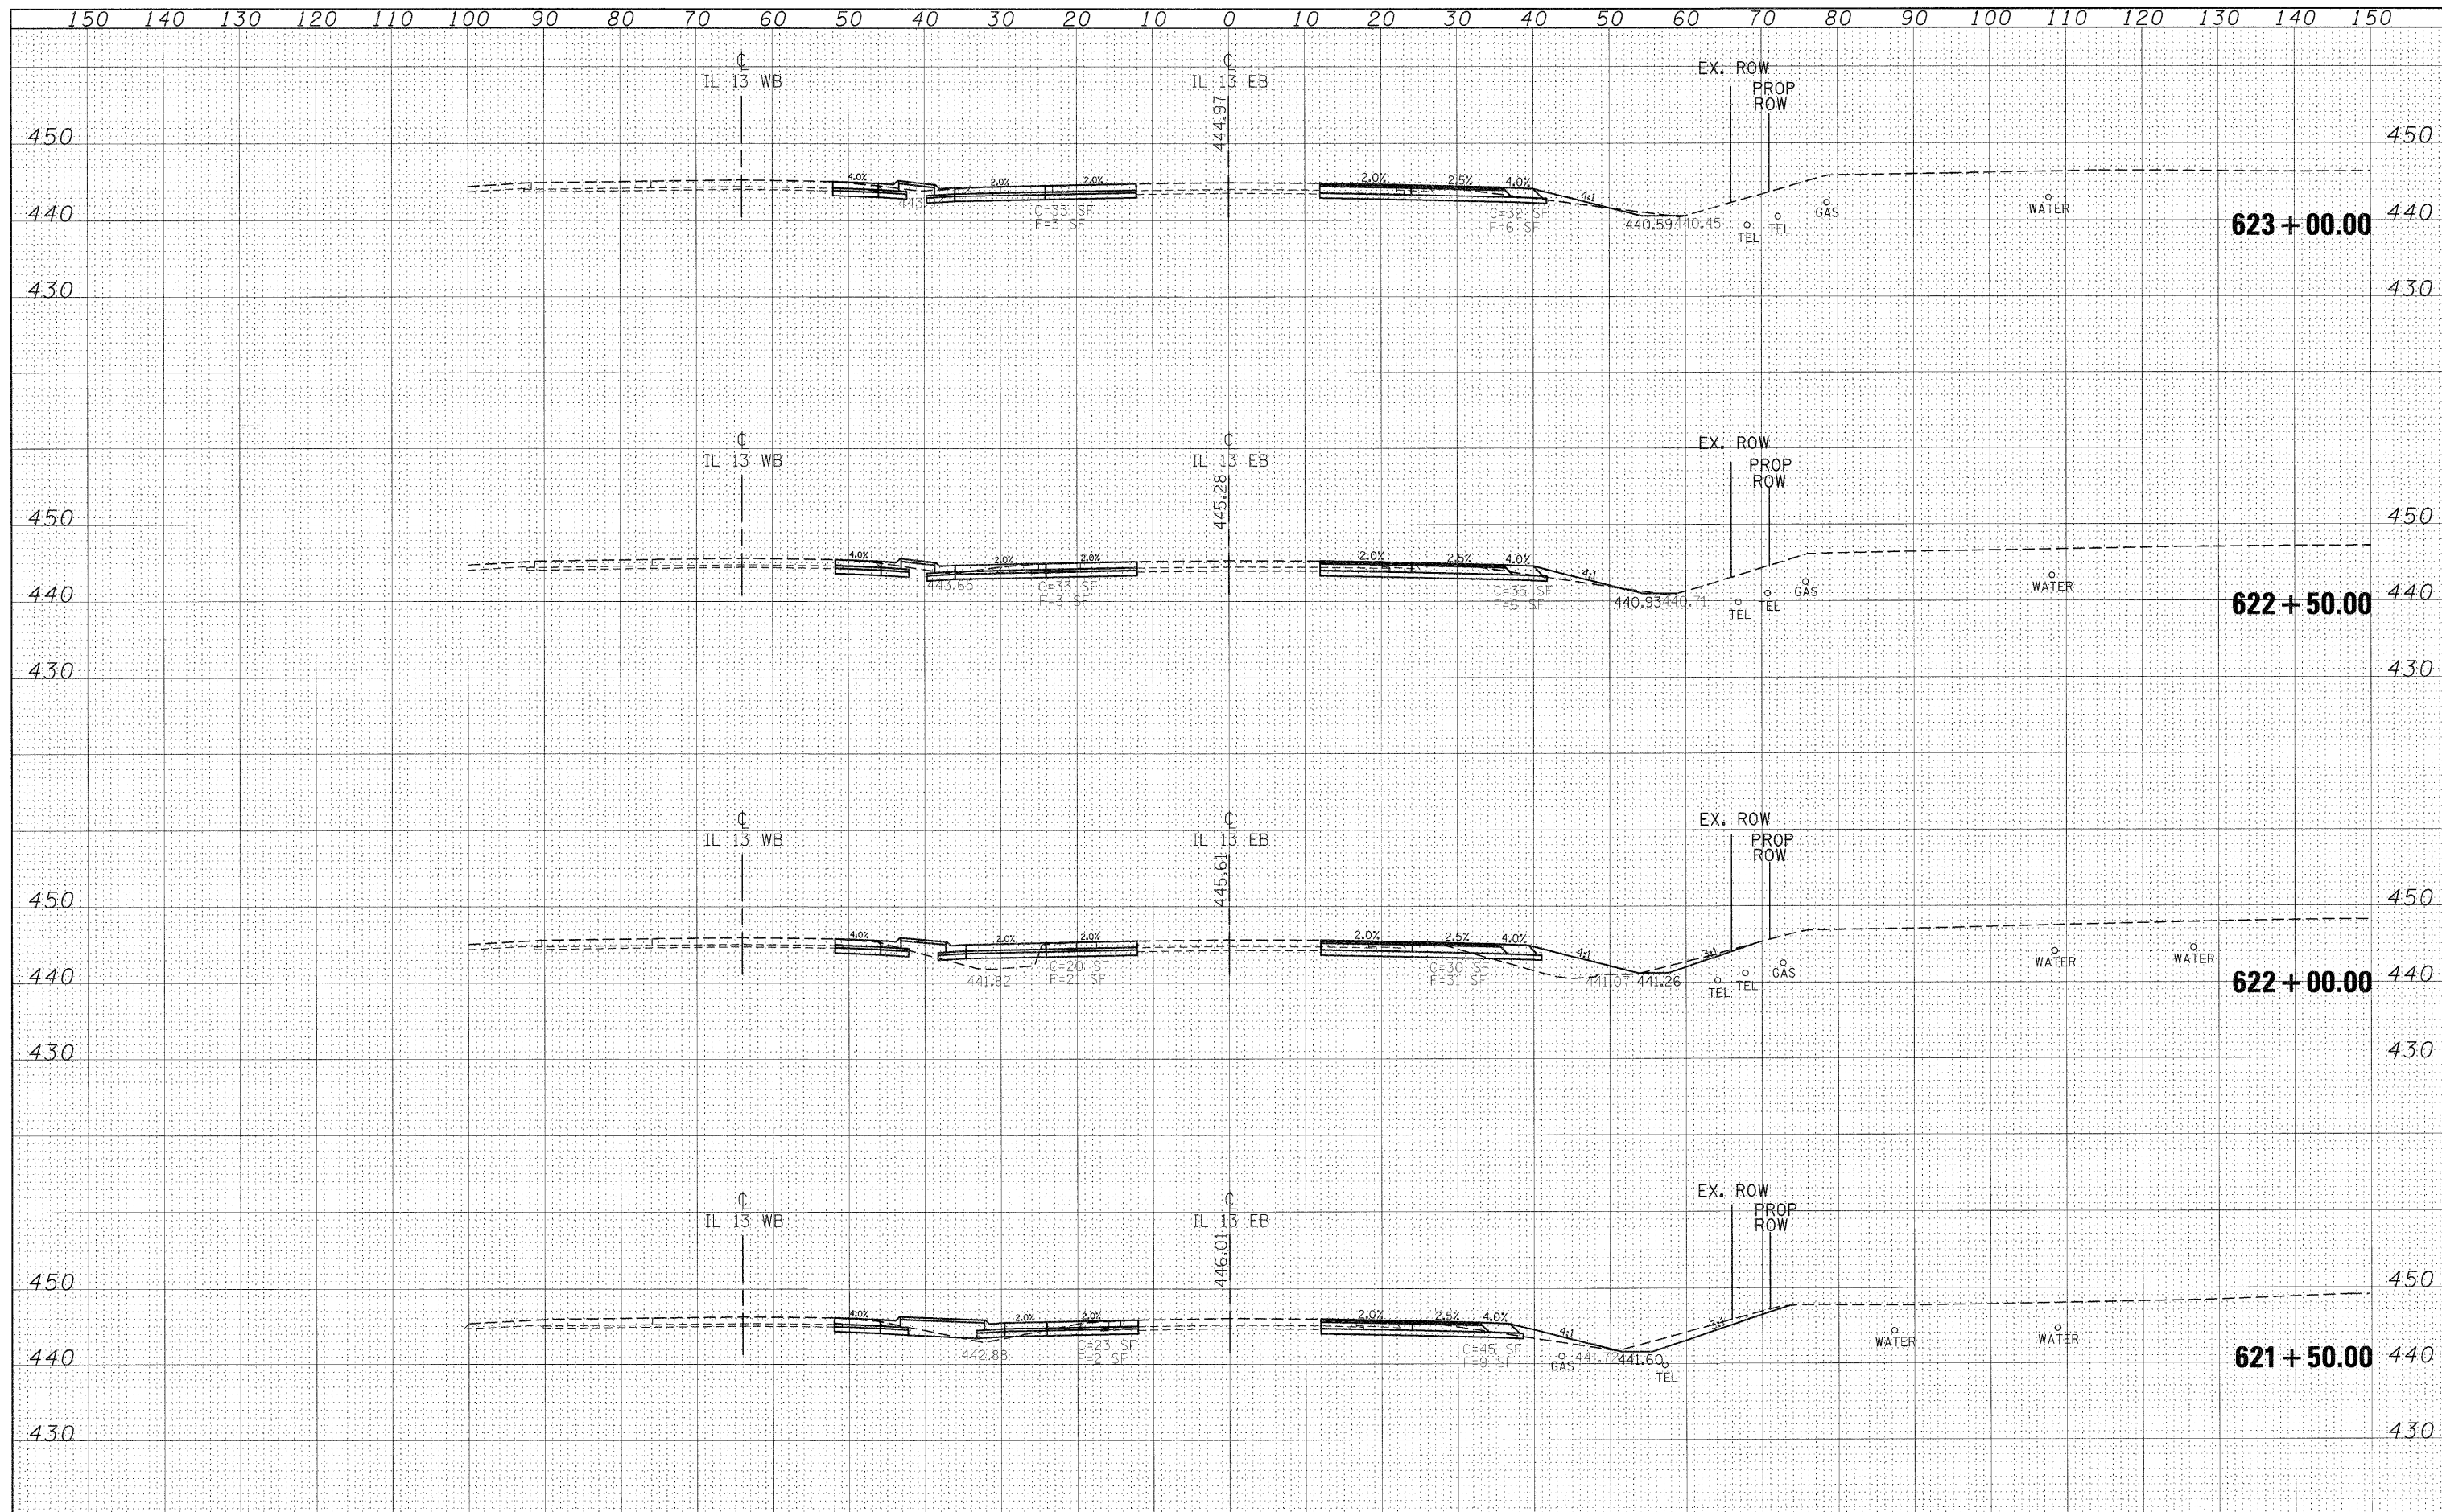

FILE NAME =	USER NAME = knightm	DESIGNED -	REVISED -	STATE OF ILLINOIS DEPARTMENT OF TRANSPORTATION	IL 13 EASTBOUND CROSS SECTIONS	F.A.P. RTE.	SECTION	COUNTY	TOTAL SHEETS	SHEET NO.	
c:\pwork\pwork\knightm\0135592\78133-1\13eb.dgn	PLOT SCALE = 10.0000' / IN.	DRAWN -	REVISED -			331	(I-3,1-2N-1,TS-1)	WILLIAMSON	251	132	
	PLOT DATE = 1/3/2011	CHECKED -	REVISED -			SCALE: 1"=10'		SHEET NO. OF SHEETS		STA. 621+50.00 TO STA. 623+00.00	
		DATE -	REVISED -			CONTRACT NO. 78133					

623 + 00.00

622 + 50.00

622 + 00.00

621 + 50.00