


DATE	
BY	
FINISHED	
SURVEYED	
PLOTTED	
TEMPLATE	
NOTE BOOK	
AS APAS	
AREAS CHECKED	
NO.	

DATE	
BY	
ORIGINAL	
SURVEYED	
PLOTTED	
TEMPLATE	
NOTE BOOK	
AS APAS	
AREAS CHECKED	
NO.	

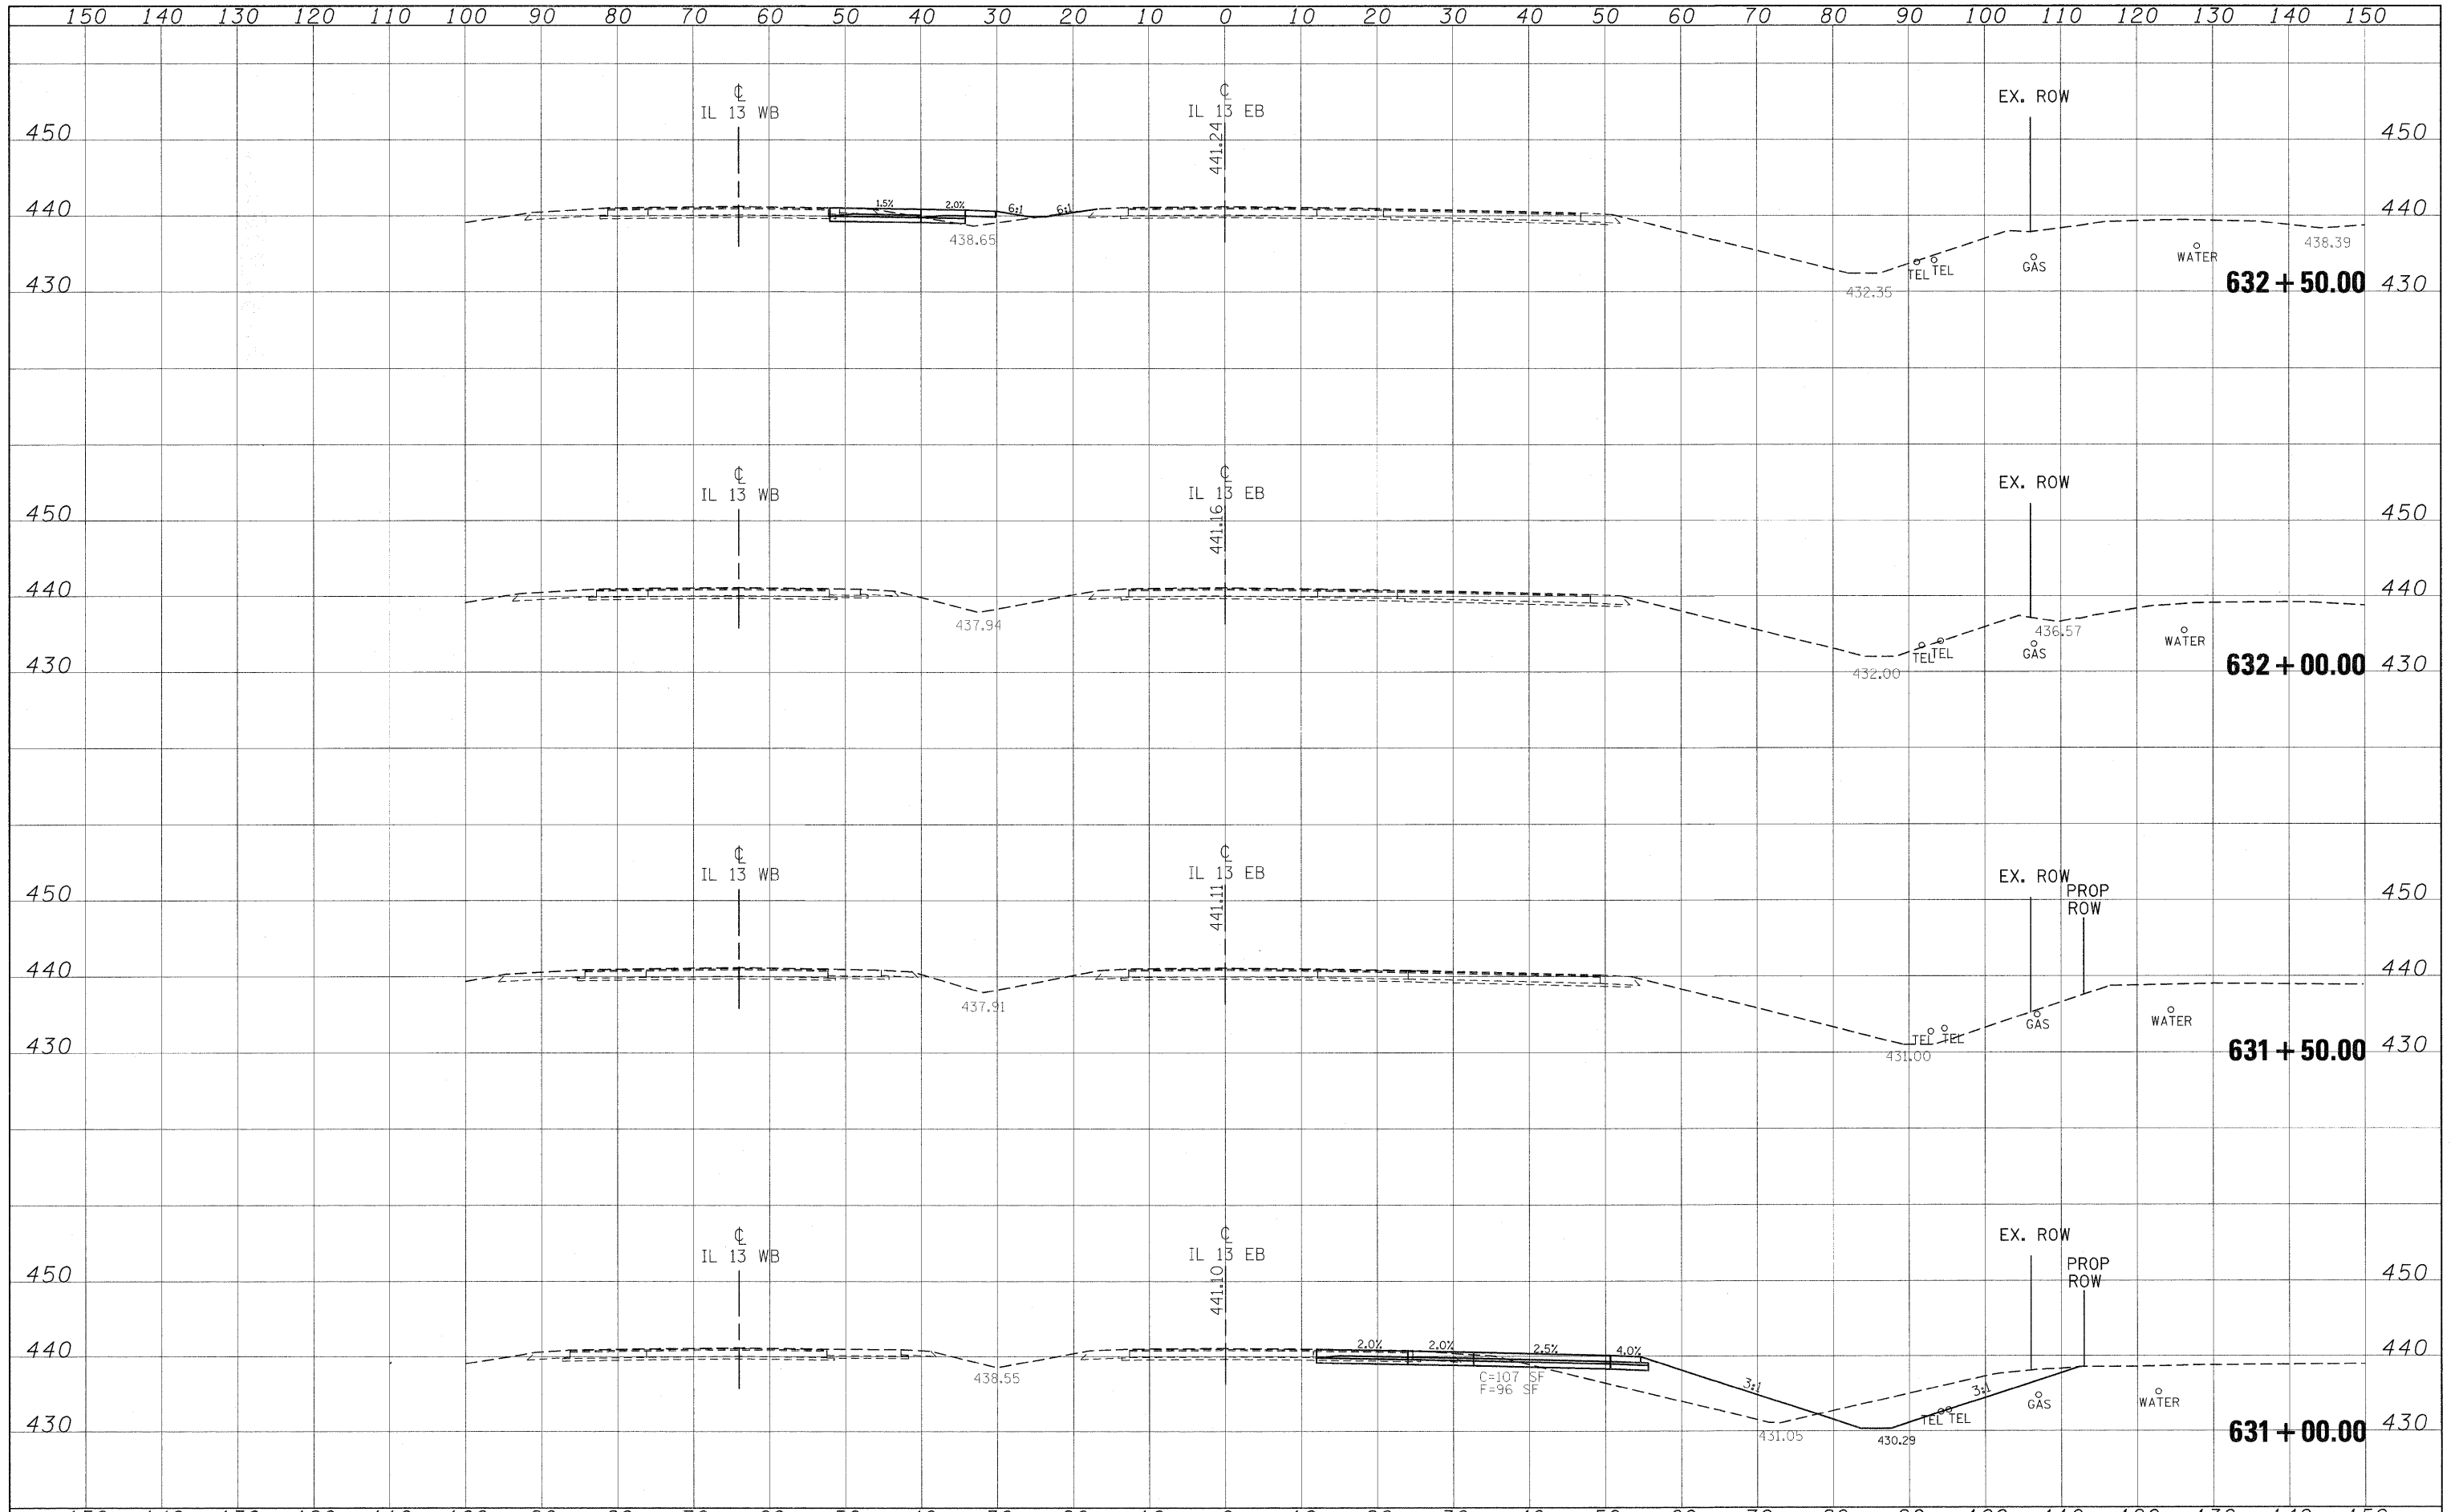

FILE NAME =	USER NAME = russellcf	DESIGNED -	REVISED -	STATE OF ILLINOIS DEPARTMENT OF TRANSPORTATION	IL 13 EASTBOUND CROSS SECTIONS			F.A.P. RTE.	SECTION	COUNTY	TOTAL SHEETS	SHEET NO.
c:\pwwork\pwwork\russellcf\d8139592\78133-shd	sc_r413eb.dgn	DRAWN -	REVISED -		331	(I-3,I-2)N-1,TS-1	WILLIAMSON	251	137			
	PLOT SCALE = 10.0000' / IN.	CHECKED -	REVISED -		SCALE: 1"=10' SHEET NO. OF SHEETS STA. 631+00.00 TO STA. 632+50.00			CONTRACT NO. 78133				
	PLOT DATE = 1/4/2011	DATE -	REVISED -		ILLINOIS FED. AID PROJECT							