


DATE	
BY	
FINAL SURVEY	
SURVEY PLOTTED	
NOTE BOOK	
TEMPLATE	
AREAS	
AREAS CHECKED	
NO.	

DATE	
BY	
ORIGINAL SURVEY	
SURVEY PLOTTED	
NOTE BOOK	
TEMPLATE	
AREAS	
AREAS CHECKED	
NO.	

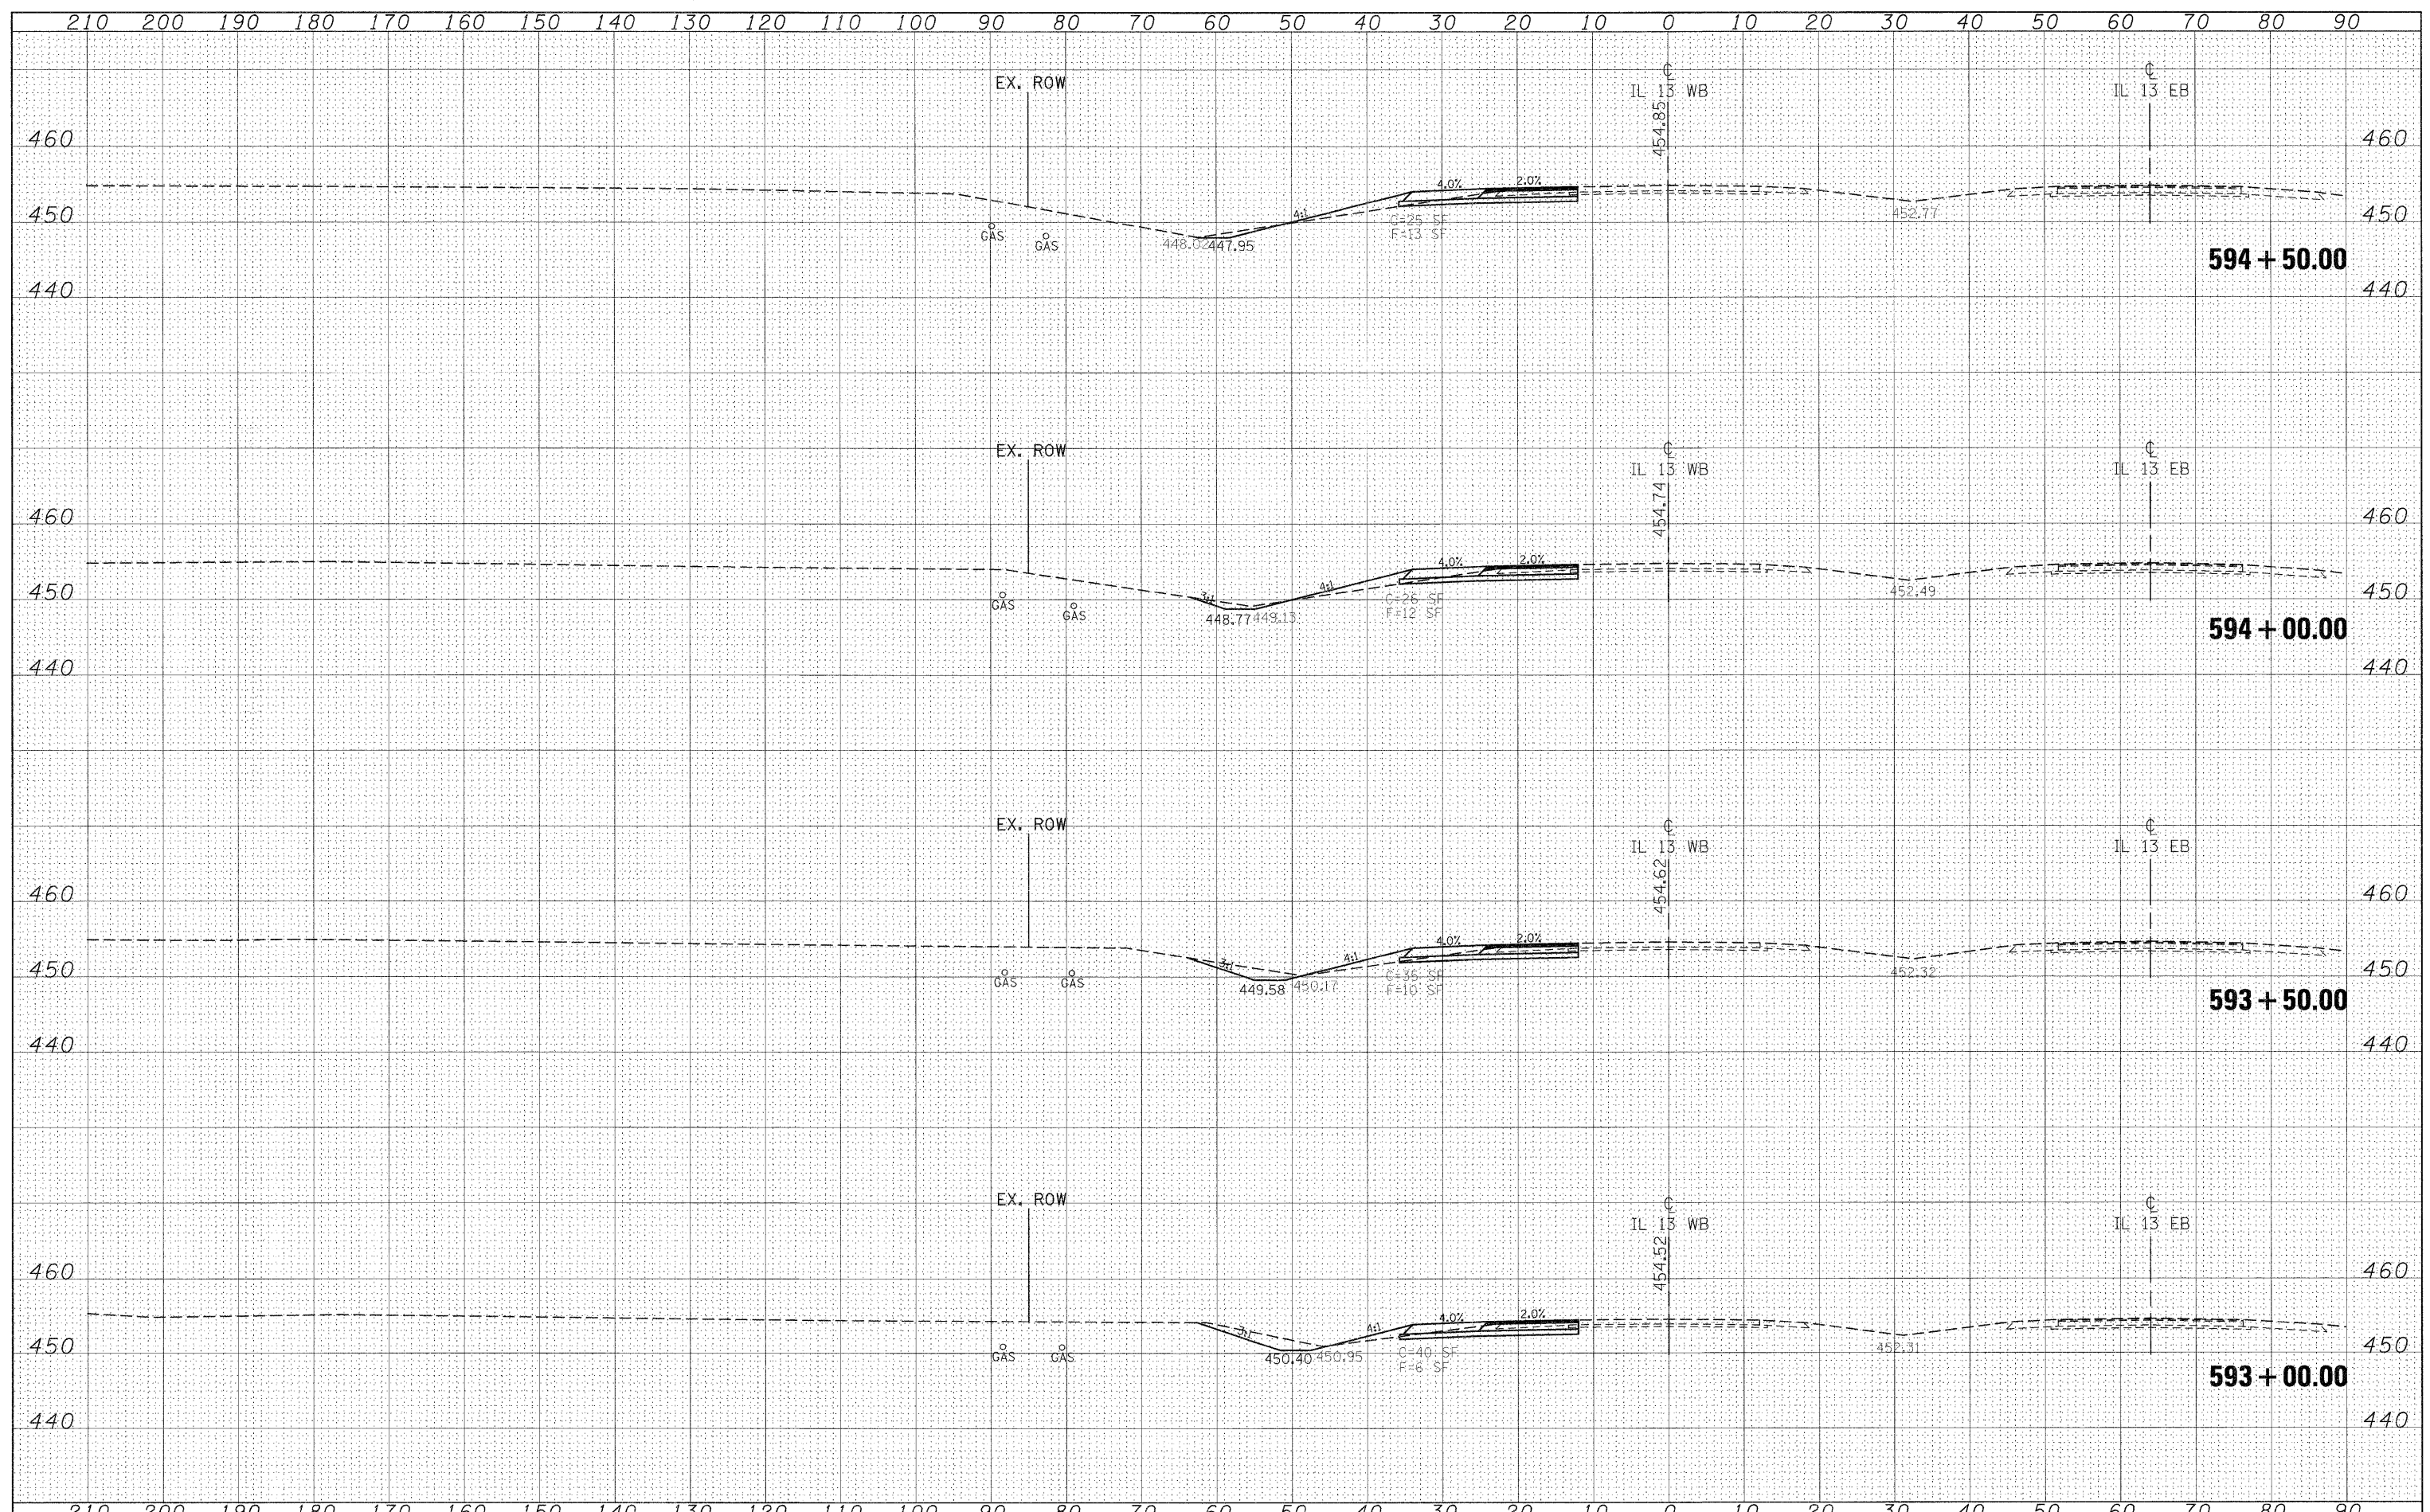

FILE NAME =	USER NAME = knightm	DESIGNED -	REVISED -	STATE OF ILLINOIS DEPARTMENT OF TRANSPORTATION	IL 13 WESTBOUND CROSS SECTIONS			F.A.P. RTE.	SECTION	COUNTY	TOTAL SHEETS	SHEET NO.		
c:\pw\work\p\dot\knightsm\d0135592\78133-sht-sec_r113wb.dgn		DRAWN -	REVISED -		SCALE: 1"=10'	SHEET NO.	OF	SHEETS	STA. 593+00.00 TO STA. 594+50.00	331	(1-3,1-2)N-1,TS-1	WILLIAMSON	251	139
		PLOT SCALE = 10.0000' / IN.	CHECKED -		REVISED -									
		PLOT DATE = 1/3/2011	DATE -		REVISED -									
											CONTRACT NO. 78133		ILLINOIS FED. AID PROJECT	