


DATE	
BY	
DESIGNED	
DRAWN	
CHECKED	
DATE	
REVISIONS	
NO.	

DATE	
BY	
DESIGNED	
DRAWN	
CHECKED	
DATE	
REVISIONS	
NO.	

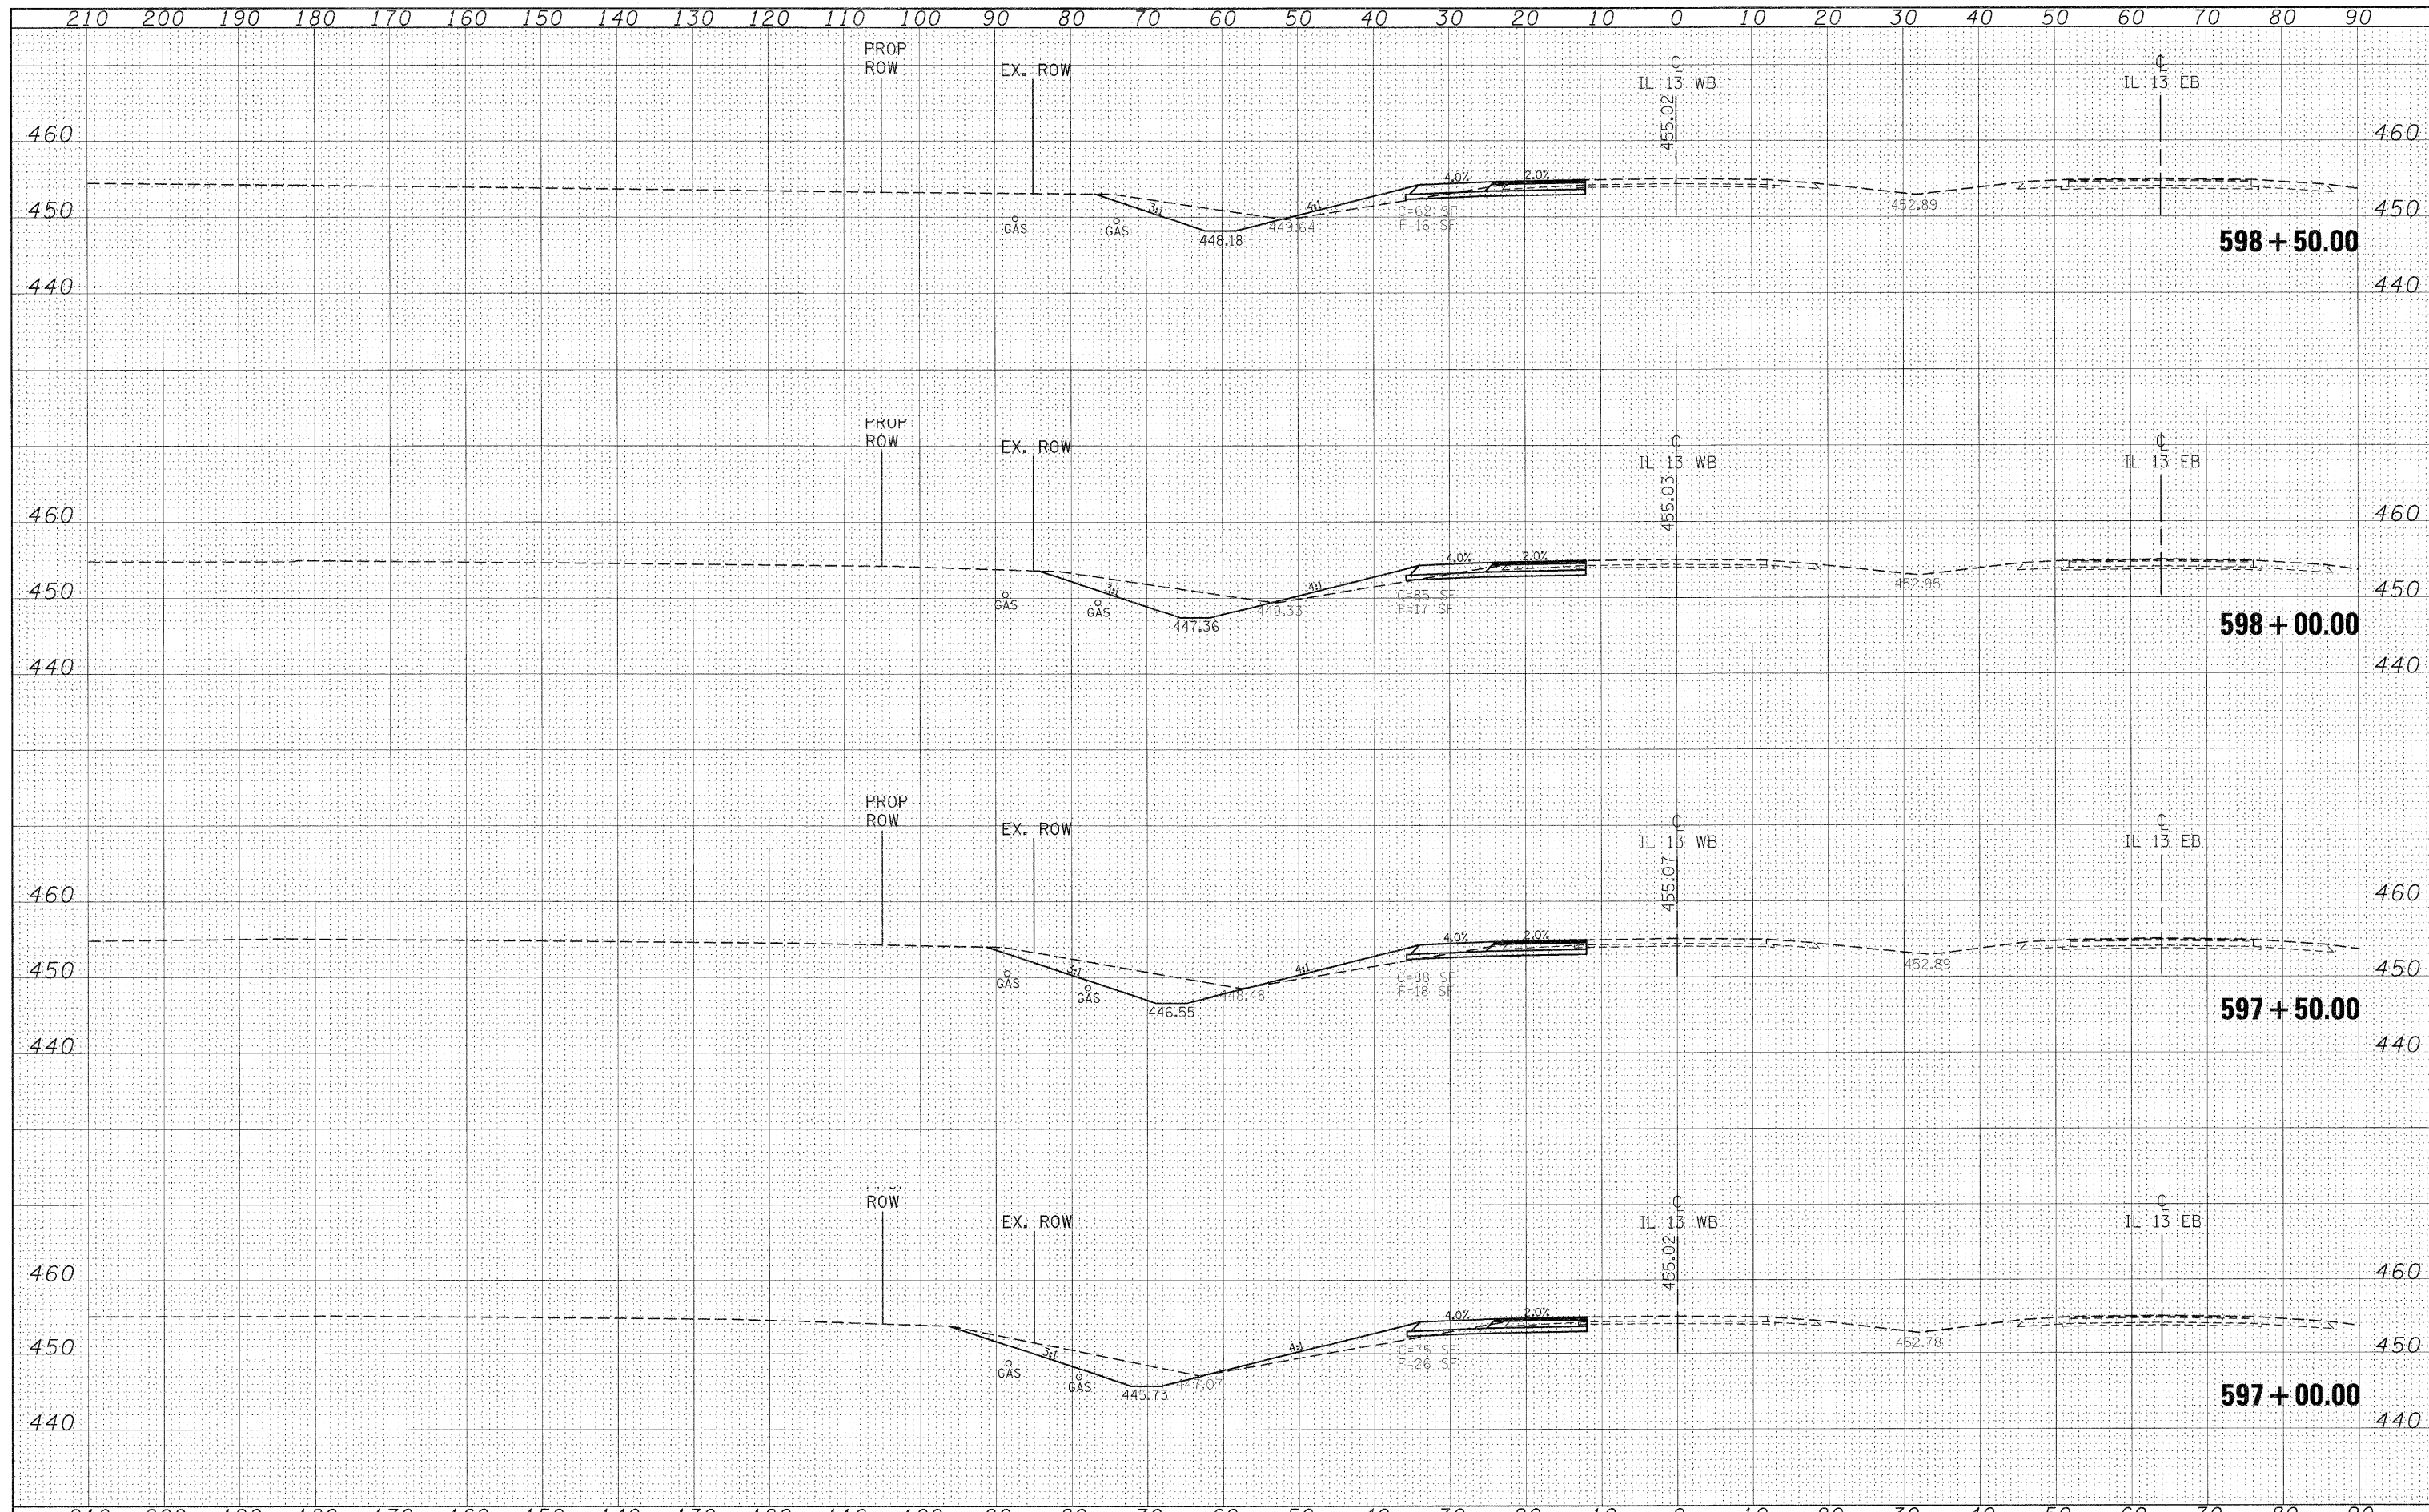

FILE NAME =	USER NAME = knightam	DESIGNED -	REVISED -	STATE OF ILLINOIS DEPARTMENT OF TRANSPORTATION	IL 13 WESTBOUND CROSS SECTIONS		F.A.P. RTE.	SECTION	COUNTY	TOTAL SHEETS	SHEET NO.
c:\pwwork\pwwork\knightam\0139592\78133-sh1-xsc.r113wb.dgn	PLOT SCALE = 10.0000' / IN.	DRAWN -	REVISED -				331	(I-3, I-2IN-1, TS-1)	WILLIAMSON	251	141
78133/CADsheets/78133-sh1-xsc.r113wb.dgn	PLOT DATE = 1/3/2011	CHECKED -	REVISED -				CONTRACT NO. 78133				
		DATE -	REVISED -				ILLINOIS FED. AID PROJECT				