


DATE	
BY	
DESIGNED	
DRAWN	
CHECKED	
DATE	

DATE	
BY	
DESIGNED	
DRAWN	
CHECKED	
DATE	

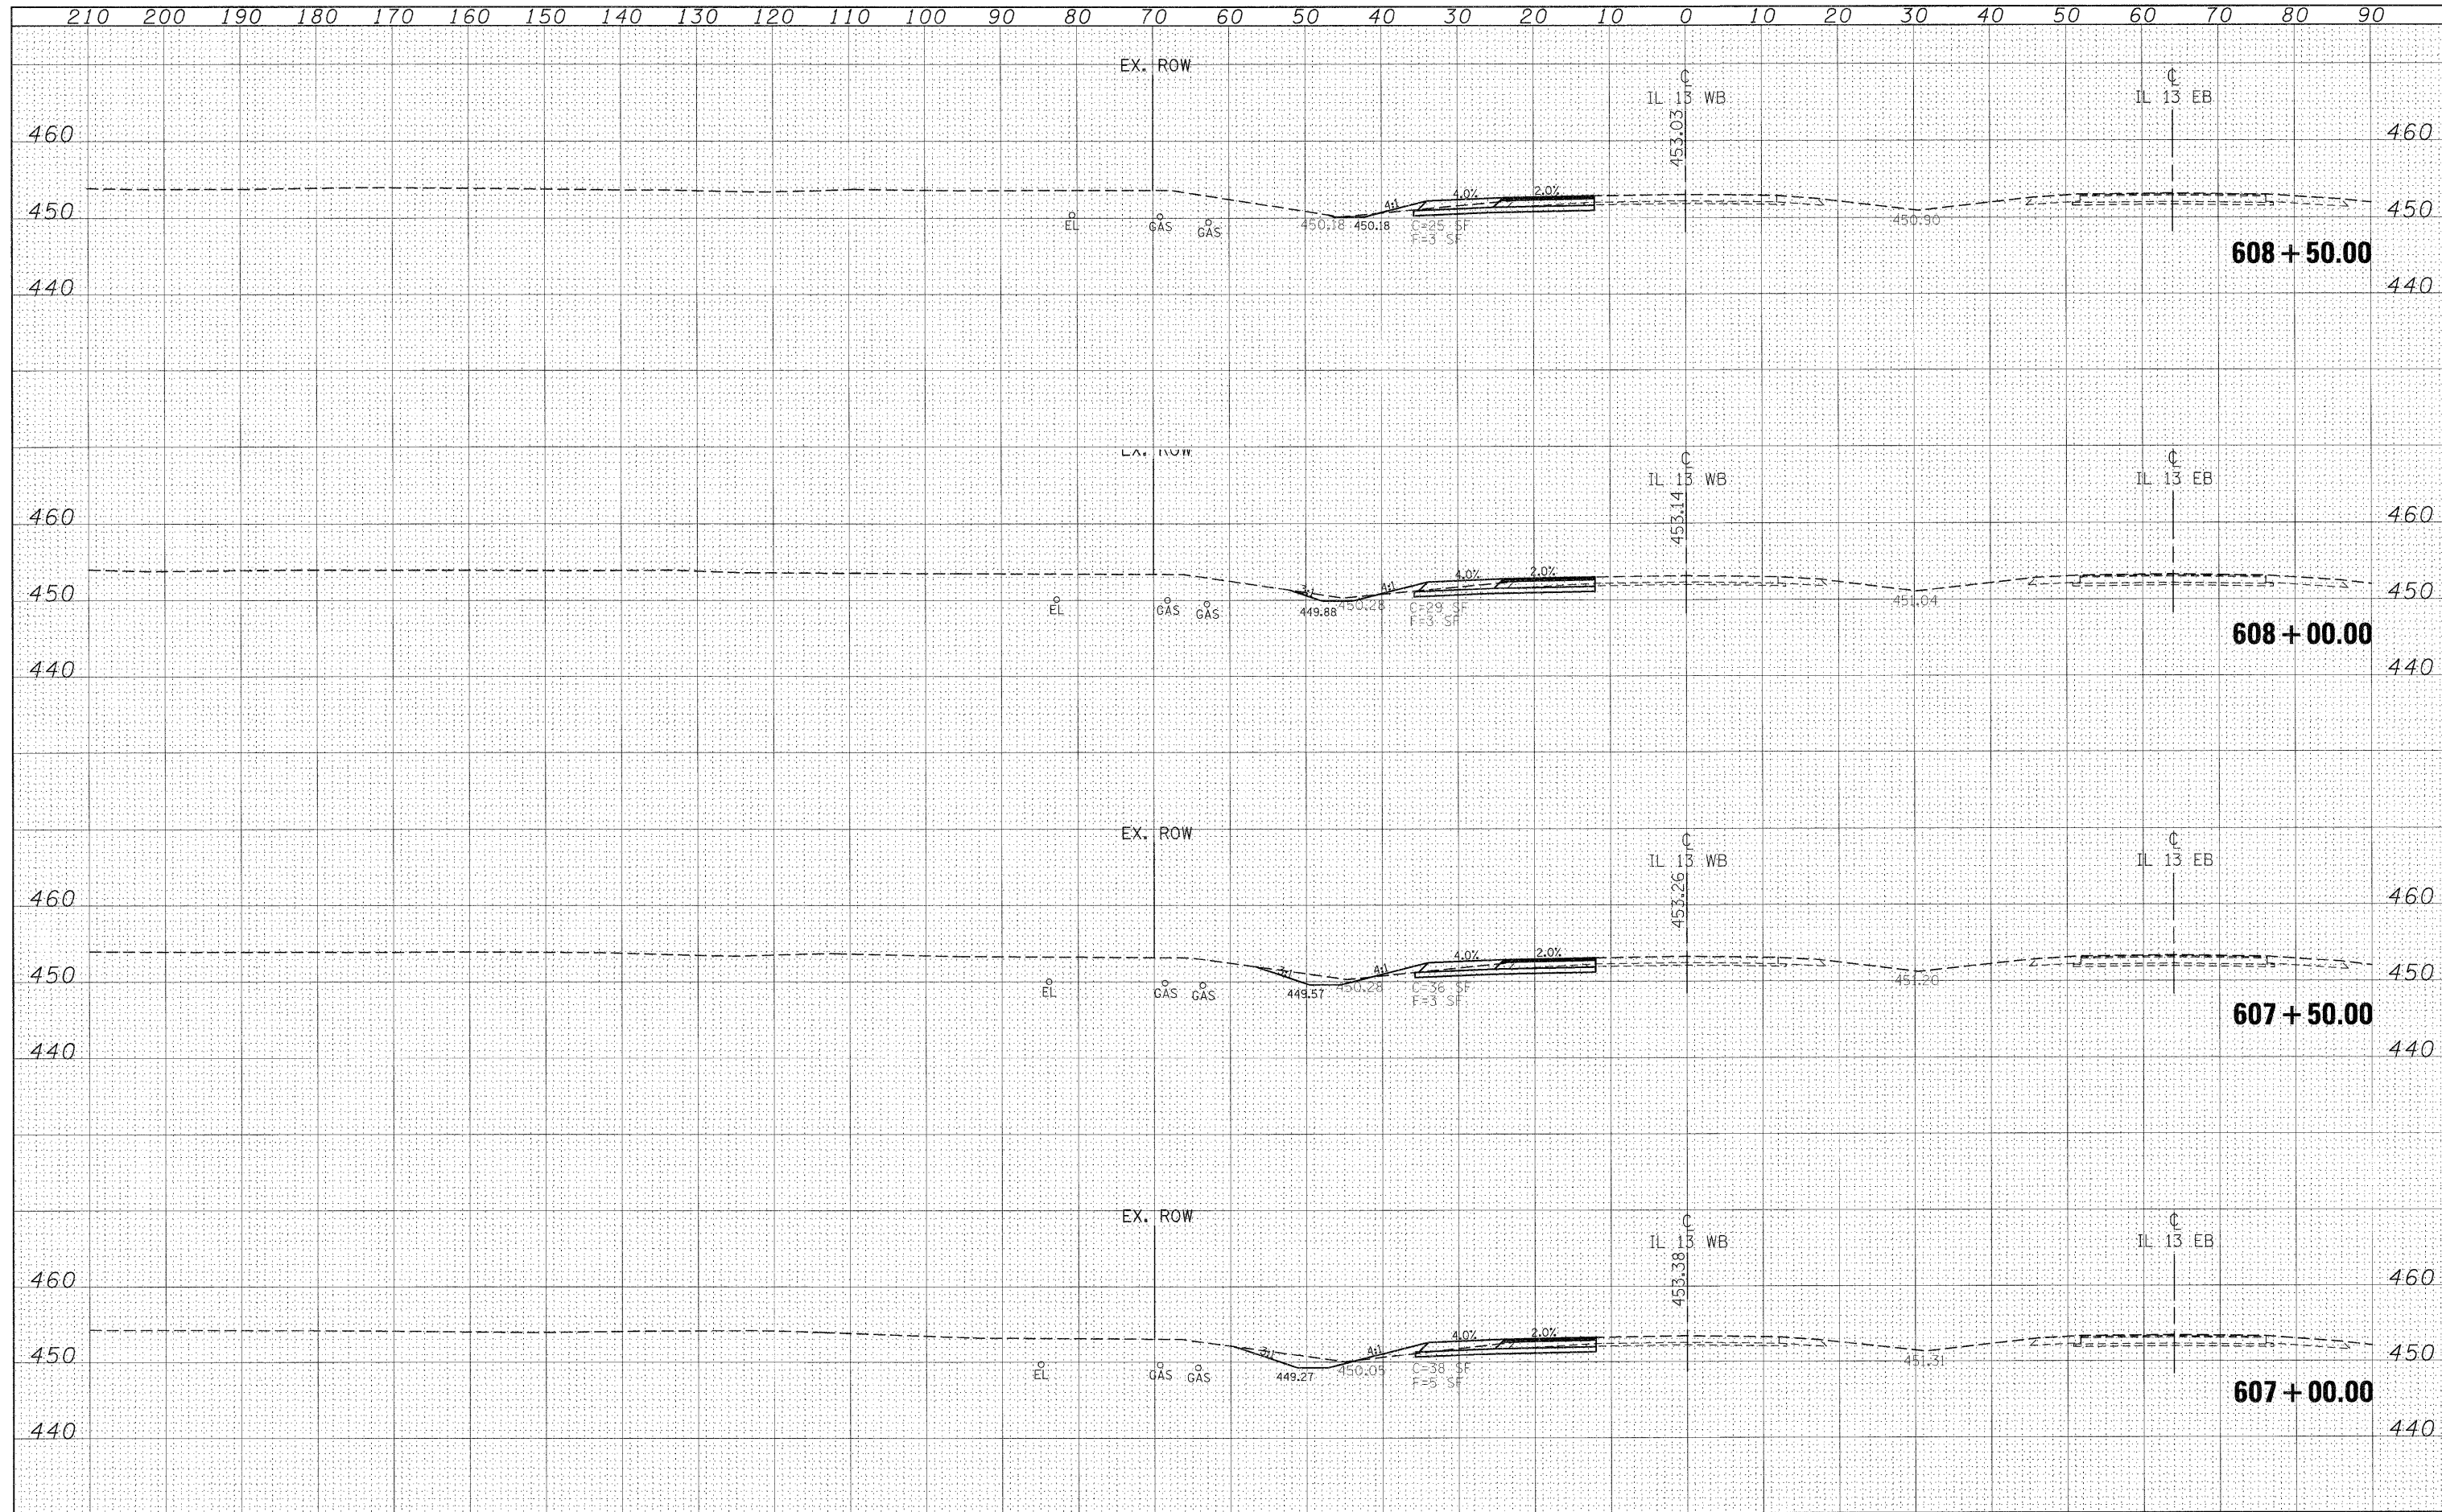

FILE NAME =	USER NAME = knightam	DESIGNED -	REVISED -	STATE OF ILLINOIS DEPARTMENT OF TRANSPORTATION	IL 13 WESTBOUND CROSS SECTIONS	F.A.P. RTE.	SECTION	COUNTY	TOTAL SHEETS	SHEET NO.	
ca:\pwork\pwork\knightam\cal0139592\78133-sht-rf13wb.dgn	PLOT SCALE = 10,0000' / IN.	DRAWN -	REVISED -			331	(I-3, I-2IN-1, TS-1)	WILLIAMSON	251	146	
78133\CAD\sheet\78133-sht-xsc-rf13wb.dgn	PLOT DATE = 1/3/2011	CHECKED -	REVISED -			SCALE: 1"=10'		SHEET NO. OF SHEETS		STA. 607+00.00 TO STA. 608+50.00	
		DATE -	REVISED -			CONTRACT NO. 78133					

ILLINOIS FED. AID PROJECT