


FINAL SURVEY	DATE
SURVEYED	BY
PLotted	
TEMPLATE	
AREAS	
CHECKED	
NO.	

ORIGINAL SURVEY	DATE
SURVEYED	BY
PLotted	
TEMPLATE	
AREAS	
CHECKED	
NO.	

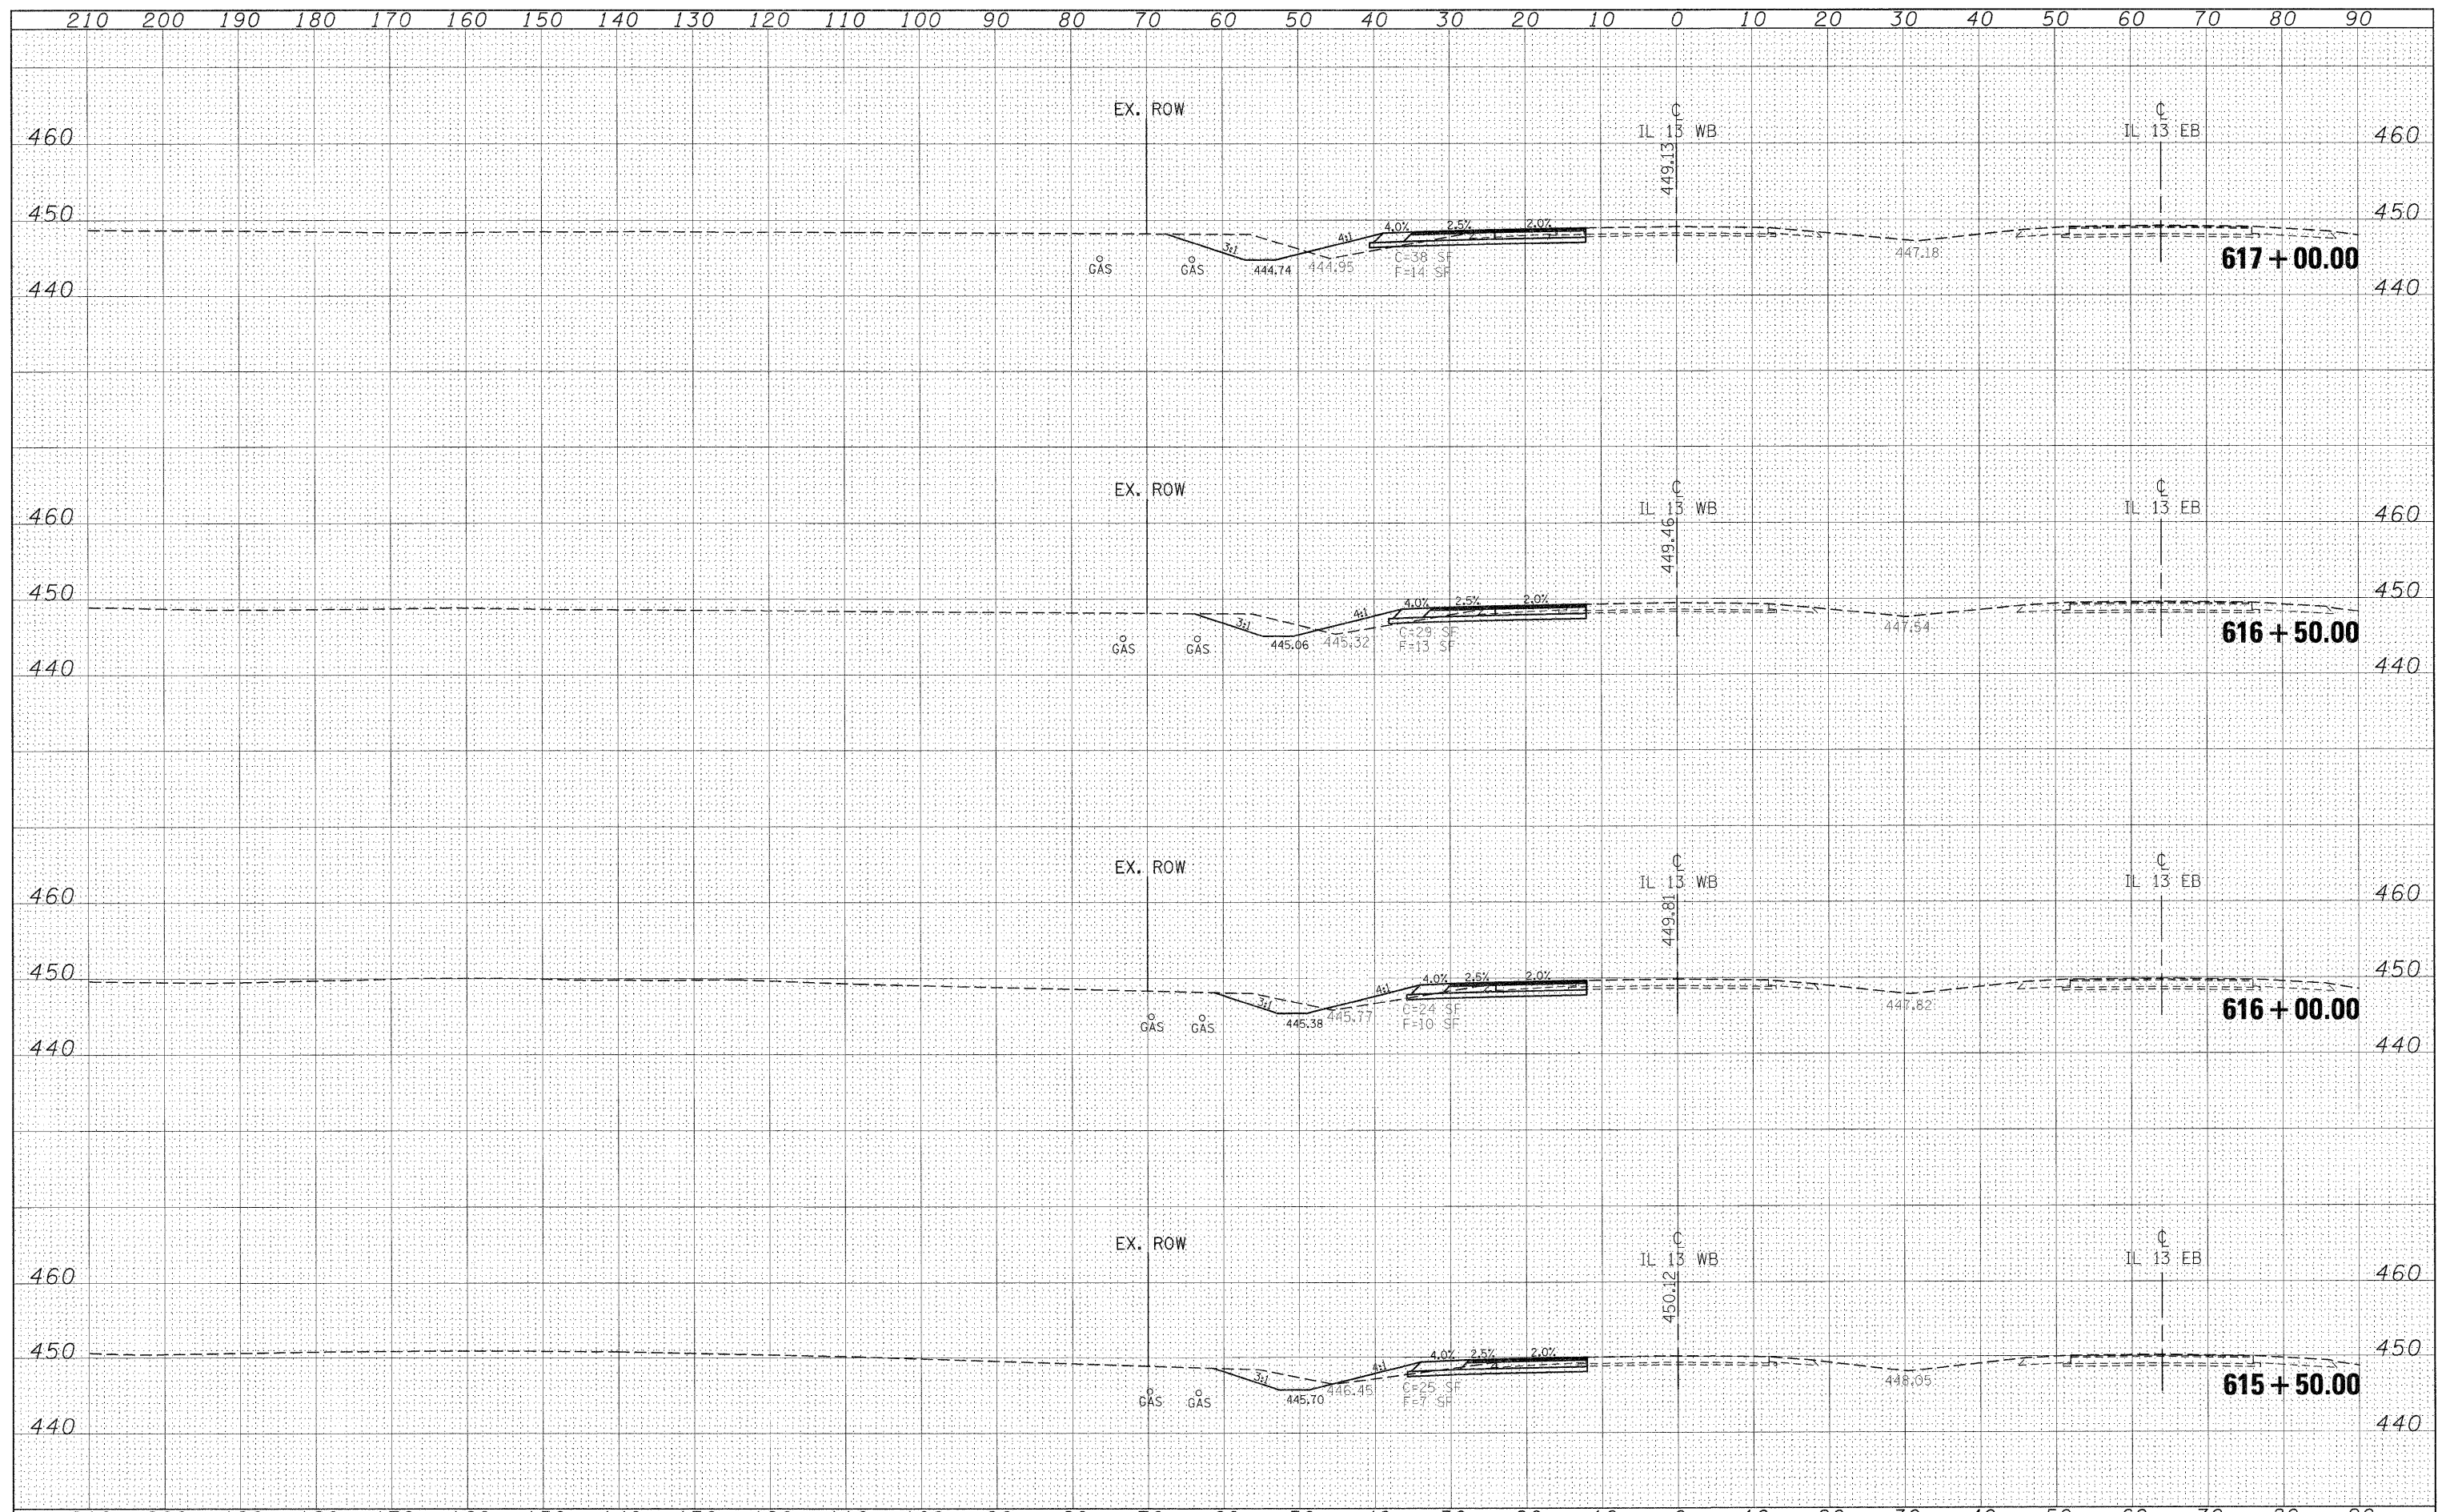

FILE NAME =	USER NAME = knightam	DESIGNED -	REVISED -	STATE OF ILLINOIS DEPARTMENT OF TRANSPORTATION	IL 13 WESTBOUND CROSS SECTIONS	F.A.P. RTE.	SECTION	COUNTY	TOTAL SHEETS	SHEET NO.	
c:\px_work\p\dot\c\nightsm\013592\78133-sht-r\13wb.dgn	PLOT SCALE = 10.0000' / IN.	DRAWN -	REVISED -			331	(1-3, I-2IN-1, TS-1)	WILLIAMSON	551	150	
78133\CAD\sheet\78133-sht-xsc r\13wb.dgn	PLOT DATE = 1/3/2011	CHECKED -	REVISED -			SCALE: 1"=10'		SHEET NO. OF SHEETS		STA. 615+50.00 TO STA. 617+00.00	
		DATE -	REVISED -			ILLINOIS FED. AID PROJECT					