


DATE	
BY	
FINAL SURVEY	SURVEYED
NOTE BOOK	PLOTTED
NO.	TEMPLATE
	AREAS
	CHECKED

DATE	
BY	
ORIGINAL SURVEY	SURVEYED
NOTE BOOK	PLOTTED
NO.	TEMPLATE
	AREAS
	CHECKED

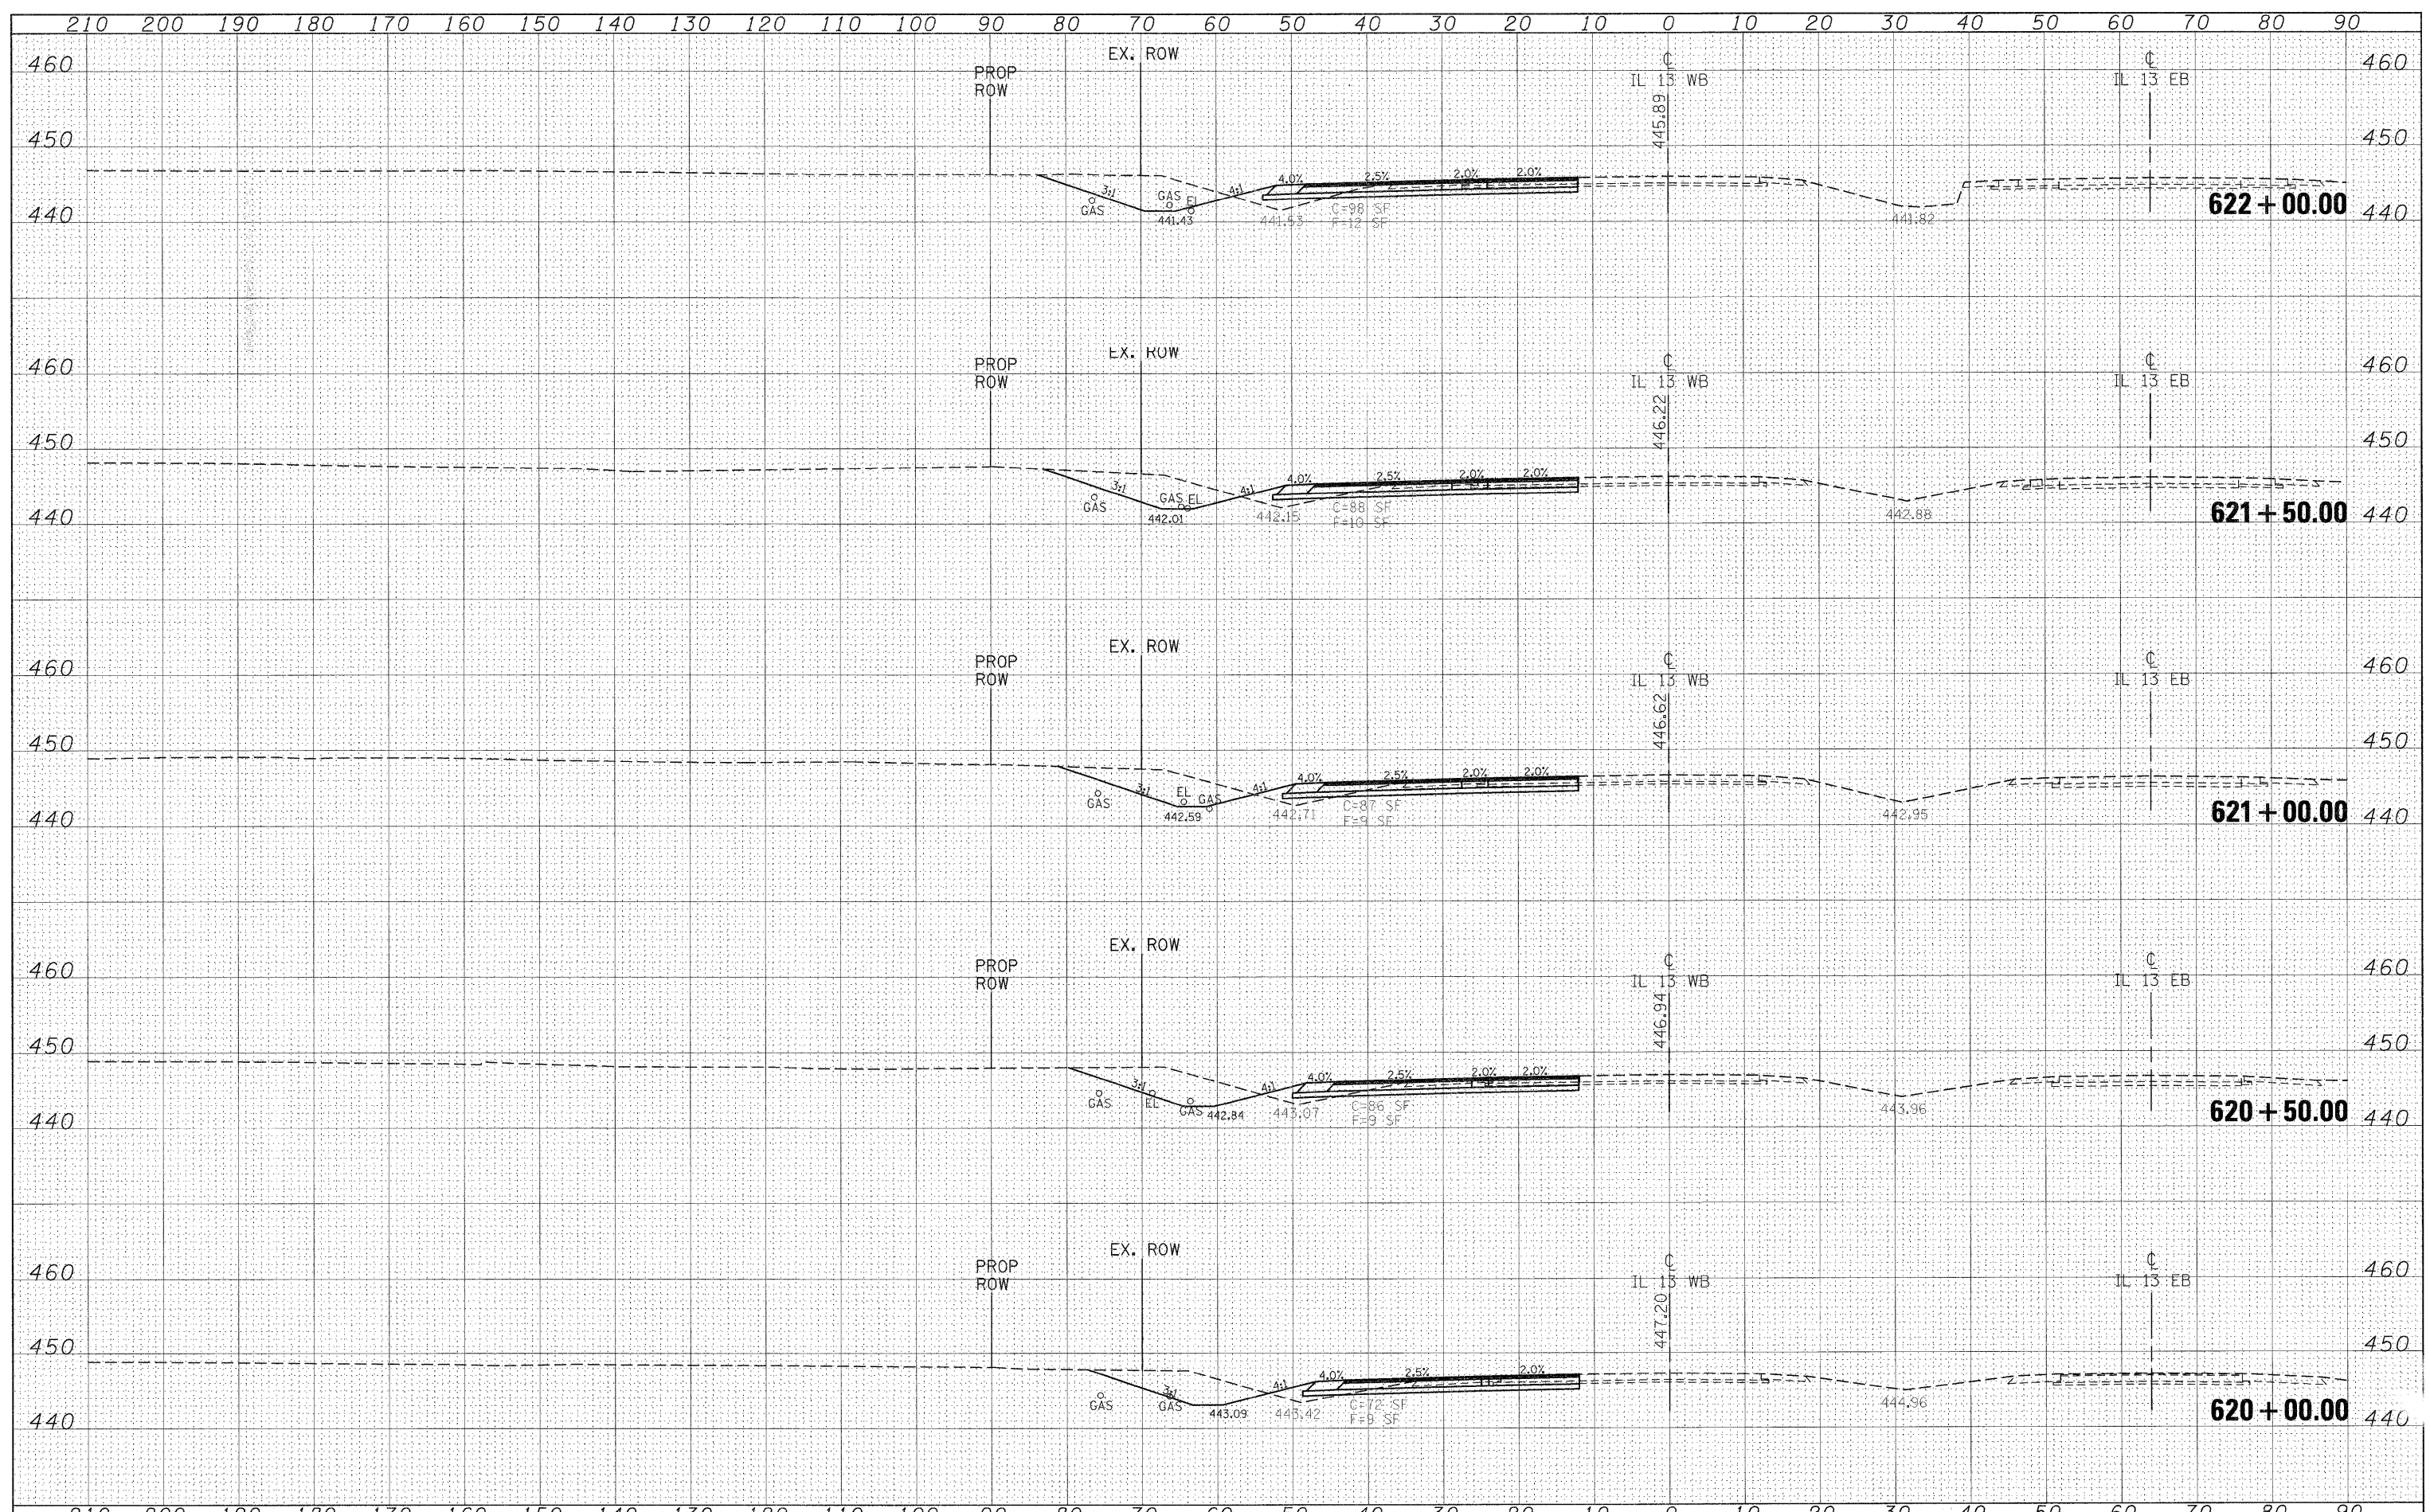

FILE NAME =	USER NAME = knightam	DESIGNED -	REVISED -	STATE OF ILLINOIS DEPARTMENT OF TRANSPORTATION	IL 13 WESTBOUND CROSS SECTIONS	F.A.P. RTE.	SECTION	COUNTY	TOTAL SHEETS	SHEET NO.	
of:\pwork\pwork\knightam\0135592\78133-sh1-xsc-r113wb.dgn	PLT SCALE = 10.0000' / IN.	DRAWN -	REVISED -			331	(I-3,1-2IN-1,TS-1	WILLIAMSON	251	152	
78133/CADsheets/78133-sh1-xsc-r113wb.dgn	PLT DATE 1/3/2011	CHECKED -	REVISED -			SCALE: 1"=10'		SHEET NO. OF SHEETS		STA. 620+00.00 TO STA. 622+00.00	
		DATE -	REVISED -			ILLINOIS FED. AID PROJECT					