


DATE	
BY	
TURNED IN	
PLOTTED	
TEMPLATE	
AREAS CHECKED	
NO.	

DATE	
BY	
TURNED IN	
PLOTTED	
TEMPLATE	
AREAS CHECKED	
NO.	

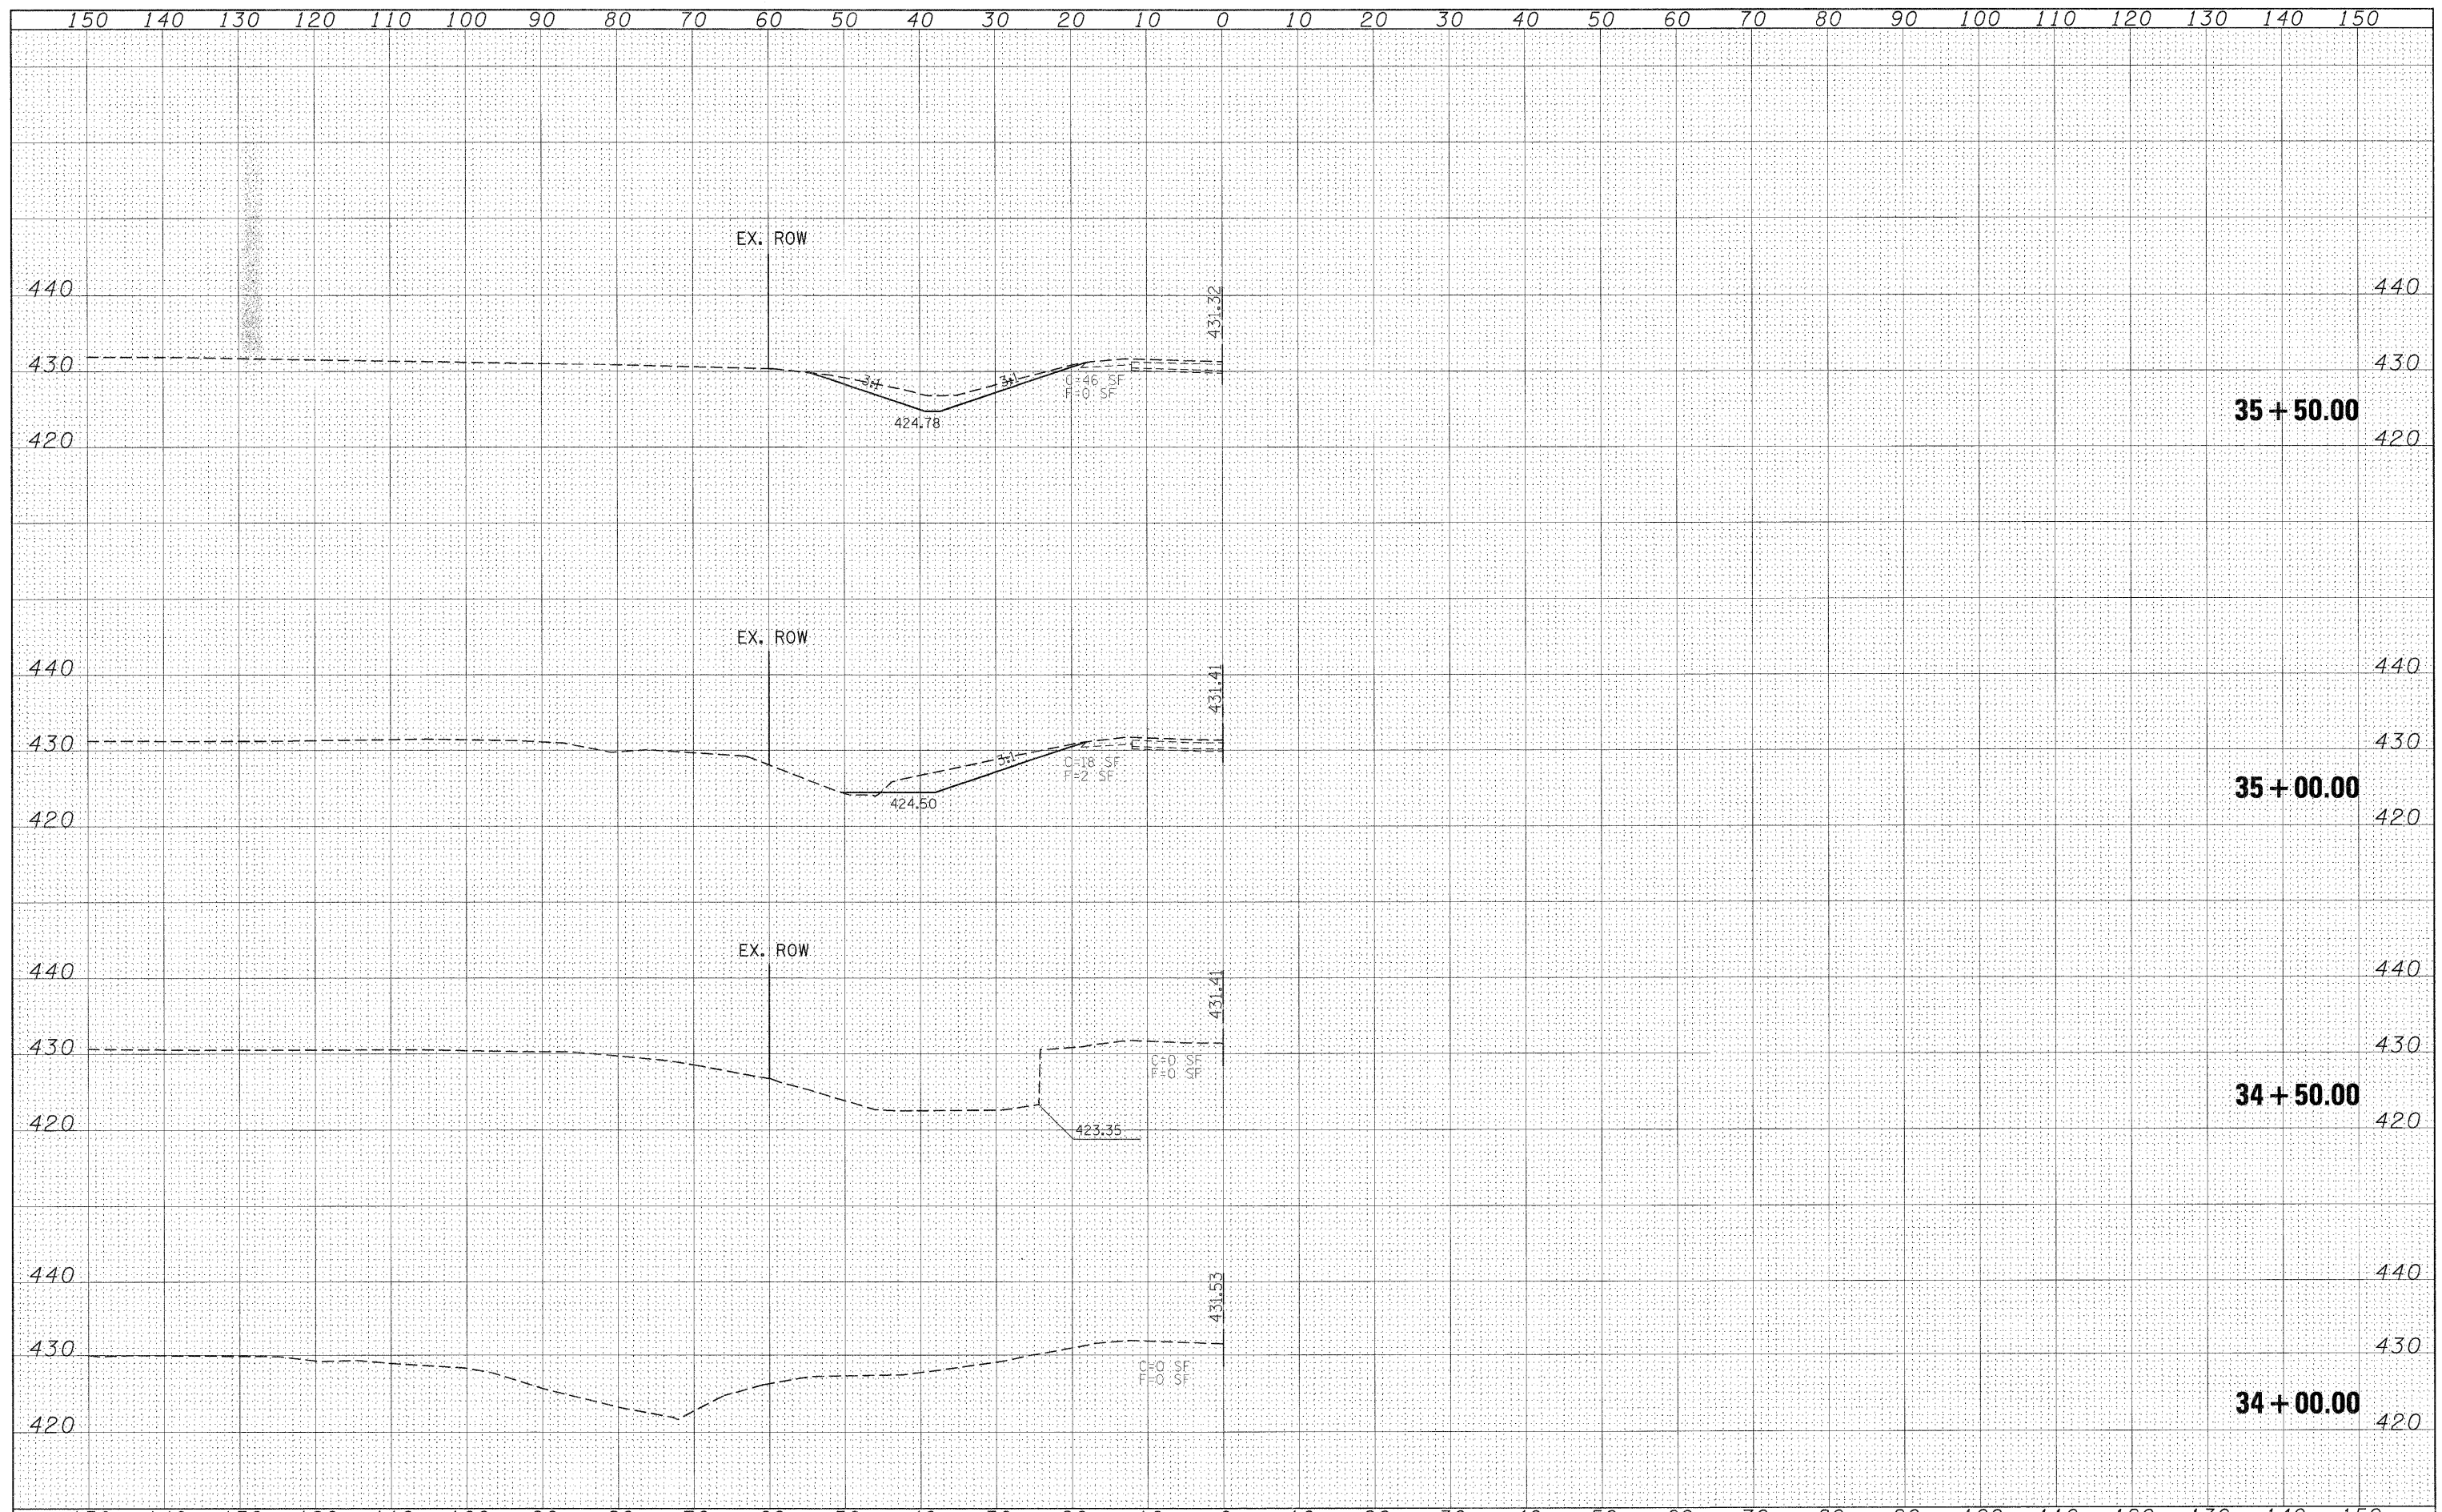

FILE NAME =	USER NAME = knightan	DESIGNED -	REVISED -	STATE OF ILLINOIS DEPARTMENT OF TRANSPORTATION	ILLINOIS 148 CROSS SECTIONS	F.A.P. RTE.	SECTION	COUNTY	TOTAL SHEETS	SHEET NO.	
ct:\pw\work\p\dat\knightan\20135592\78133-sht-1.dgn	PLOT SCALE = 10.0000' / IN.	DRAWN -	REVISED -			331	(I-3,I-2)N-1,TS-1	WILLIAMSON	251	159	
	PLOT DATE 1/3/2011	CHECKED -	REVISED -			CONTRACT NO. 78133		ILLINOIS FED. AID PROJECT			
		DATE -	REVISED -			SCALE: 1"=10'	SHEET NO. OF SHEETS	STA. 34+00.00 TO STA. 35+50.00			