


DATE	
BY	
FINAL SURVEY	SURVEYED
NOTE BOOK	PLOTTED
NO.	TEMPLATE
	AREAS CHECKED

DATE	
BY	
ORIGINAL SURVEY	SURVEYED
NOTE BOOK	PLOTTED
NO.	TEMPLATE
	AREAS CHECKED

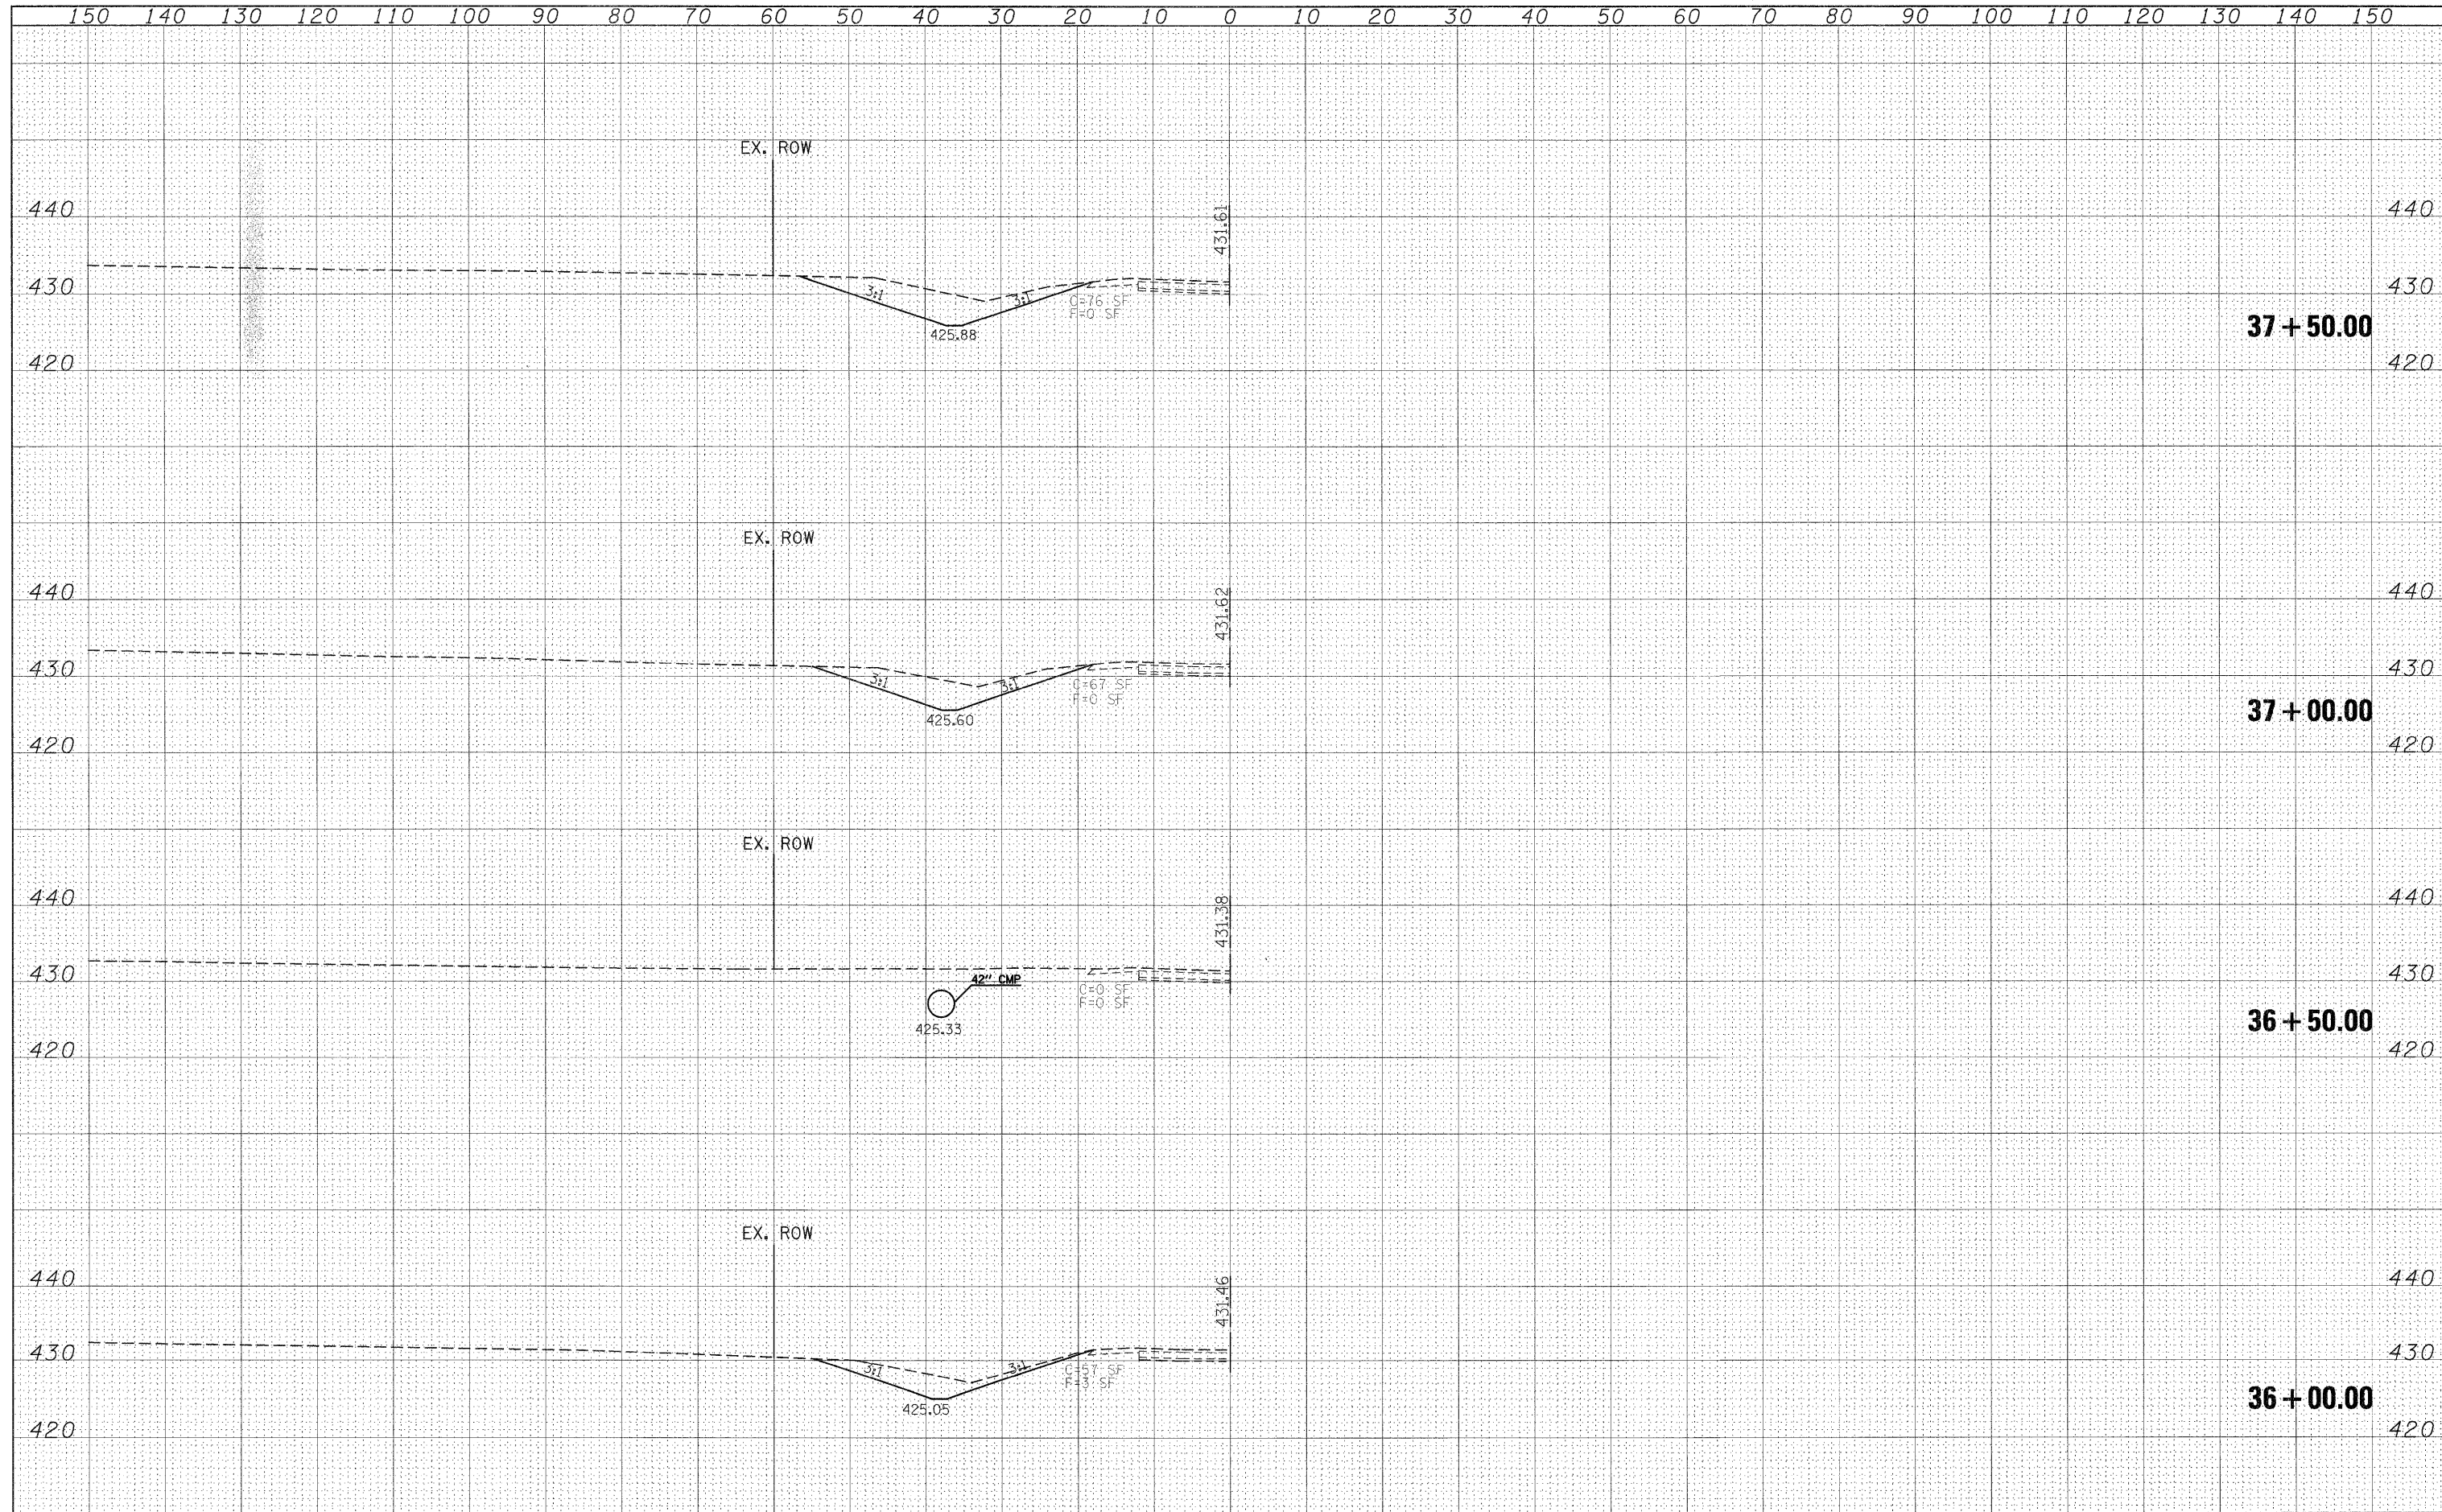

FILE NAME =	USER NAME = knightam	DESIGNED -	REVISED -	STATE OF ILLINOIS DEPARTMENT OF TRANSPORTATION	ILLINOIS 148 CROSS SECTIONS		F.A.P. RTE.	SECTION	COUNTY	TOTAL SHEETS	SHEET NO.	
c:\pwork\pwork\knightam\0135592\78133-shr-dc.r-1148.dgn		DRAWN -	REVISED -		331	(I-3,1-2IN-1,TS-1)	WILLIAMSON	251	160	CONTRACT NO. 78133		
		CHECKED -	REVISED -		SCALE: 1"=10'		SHEET NO. OF SHEETS		STA. 36+00.00 TO STA. 37+50.00		ILLINOIS FED. AID PROJECT	
		DATE -	REVISED -									