


FINAL SURVEY	SURVEYED	DATE
NOTE BOOK	PLOTTED	BY
NO.	TEMPLATE	
	AREAS CHECKED	

ORIGINAL SURVEY	SURVEYED	DATE
NOTE BOOK	PLOTTED	BY
NO.	TEMPLATE	
	AREAS CHECKED	

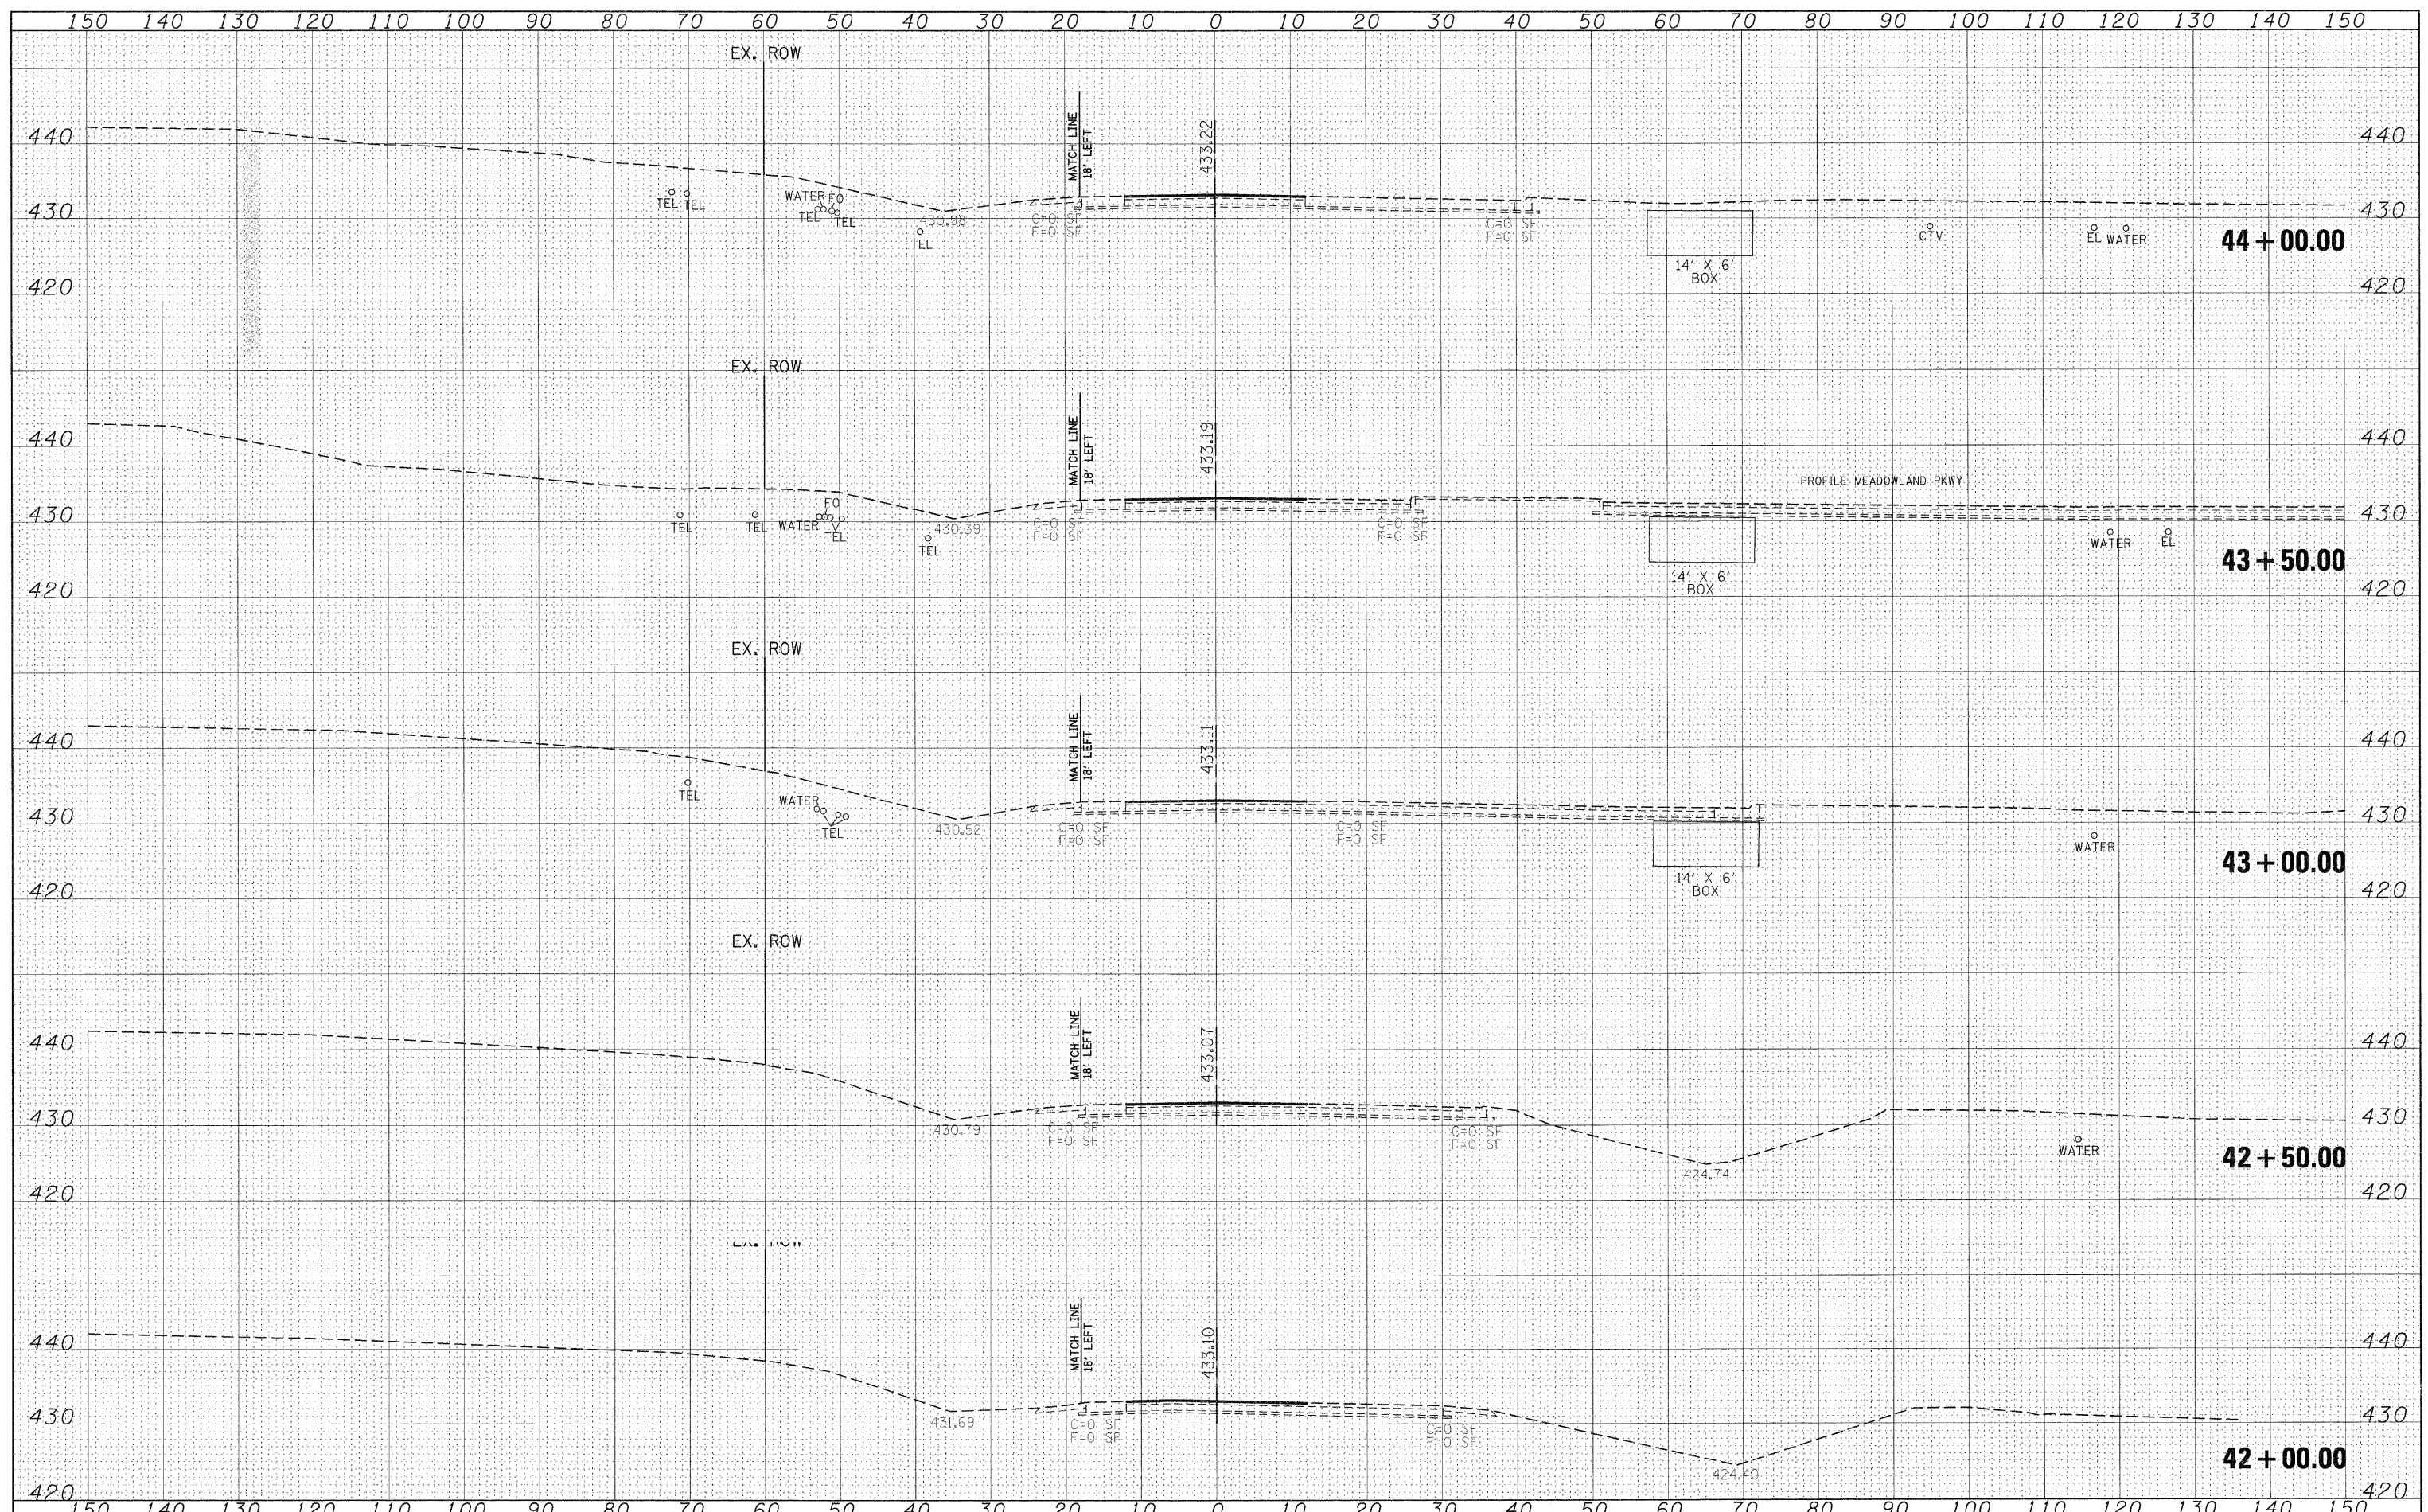

FILE NAME =	USER NAME = knightham	DESIGNED -	REVISED -	STATE OF ILLINOIS DEPARTMENT OF TRANSPORTATION	ILLINOIS 148 CROSS SECTIONS	F.A.P. R.T.E.	SECTION	COUNTY	TOTAL SHEETS	SHEET NO.	
cr:\pw_work\pwidot\knightham\cd0139592\78133-sh1-r148.dgn	PLOT SCALE = 10.0000' / IN.	DRAWN -	REVISED -			331	(I-3,I-2N-I,TS-1)	WILLIAMSON	261	163	
78133/CADsheets/78133-sh1-xsc_r148.dgn	PLOT DATE 1/3/2011	CHECKED -	REVISED -			CONTRACT NO. 78133		ILLINOIS FED. AID PROJECT			
		DATE -	REVISED -			SCALE: 1"=10'	SHEET NO. OF SHEETS	STA. 42+00.00 TO STA. 44+00.00			