


DATE	
BY	
FINISHED	
SURVEY	
PLOTTED	
TEMPLATE	
NOTE BOOK	
AREAS CHECKED	
NO.	

DATE	
BY	
ORIGINAL	
SURVEY	
PLOTTED	
TEMPLATE	
NOTE BOOK	
AREAS CHECKED	
NO.	

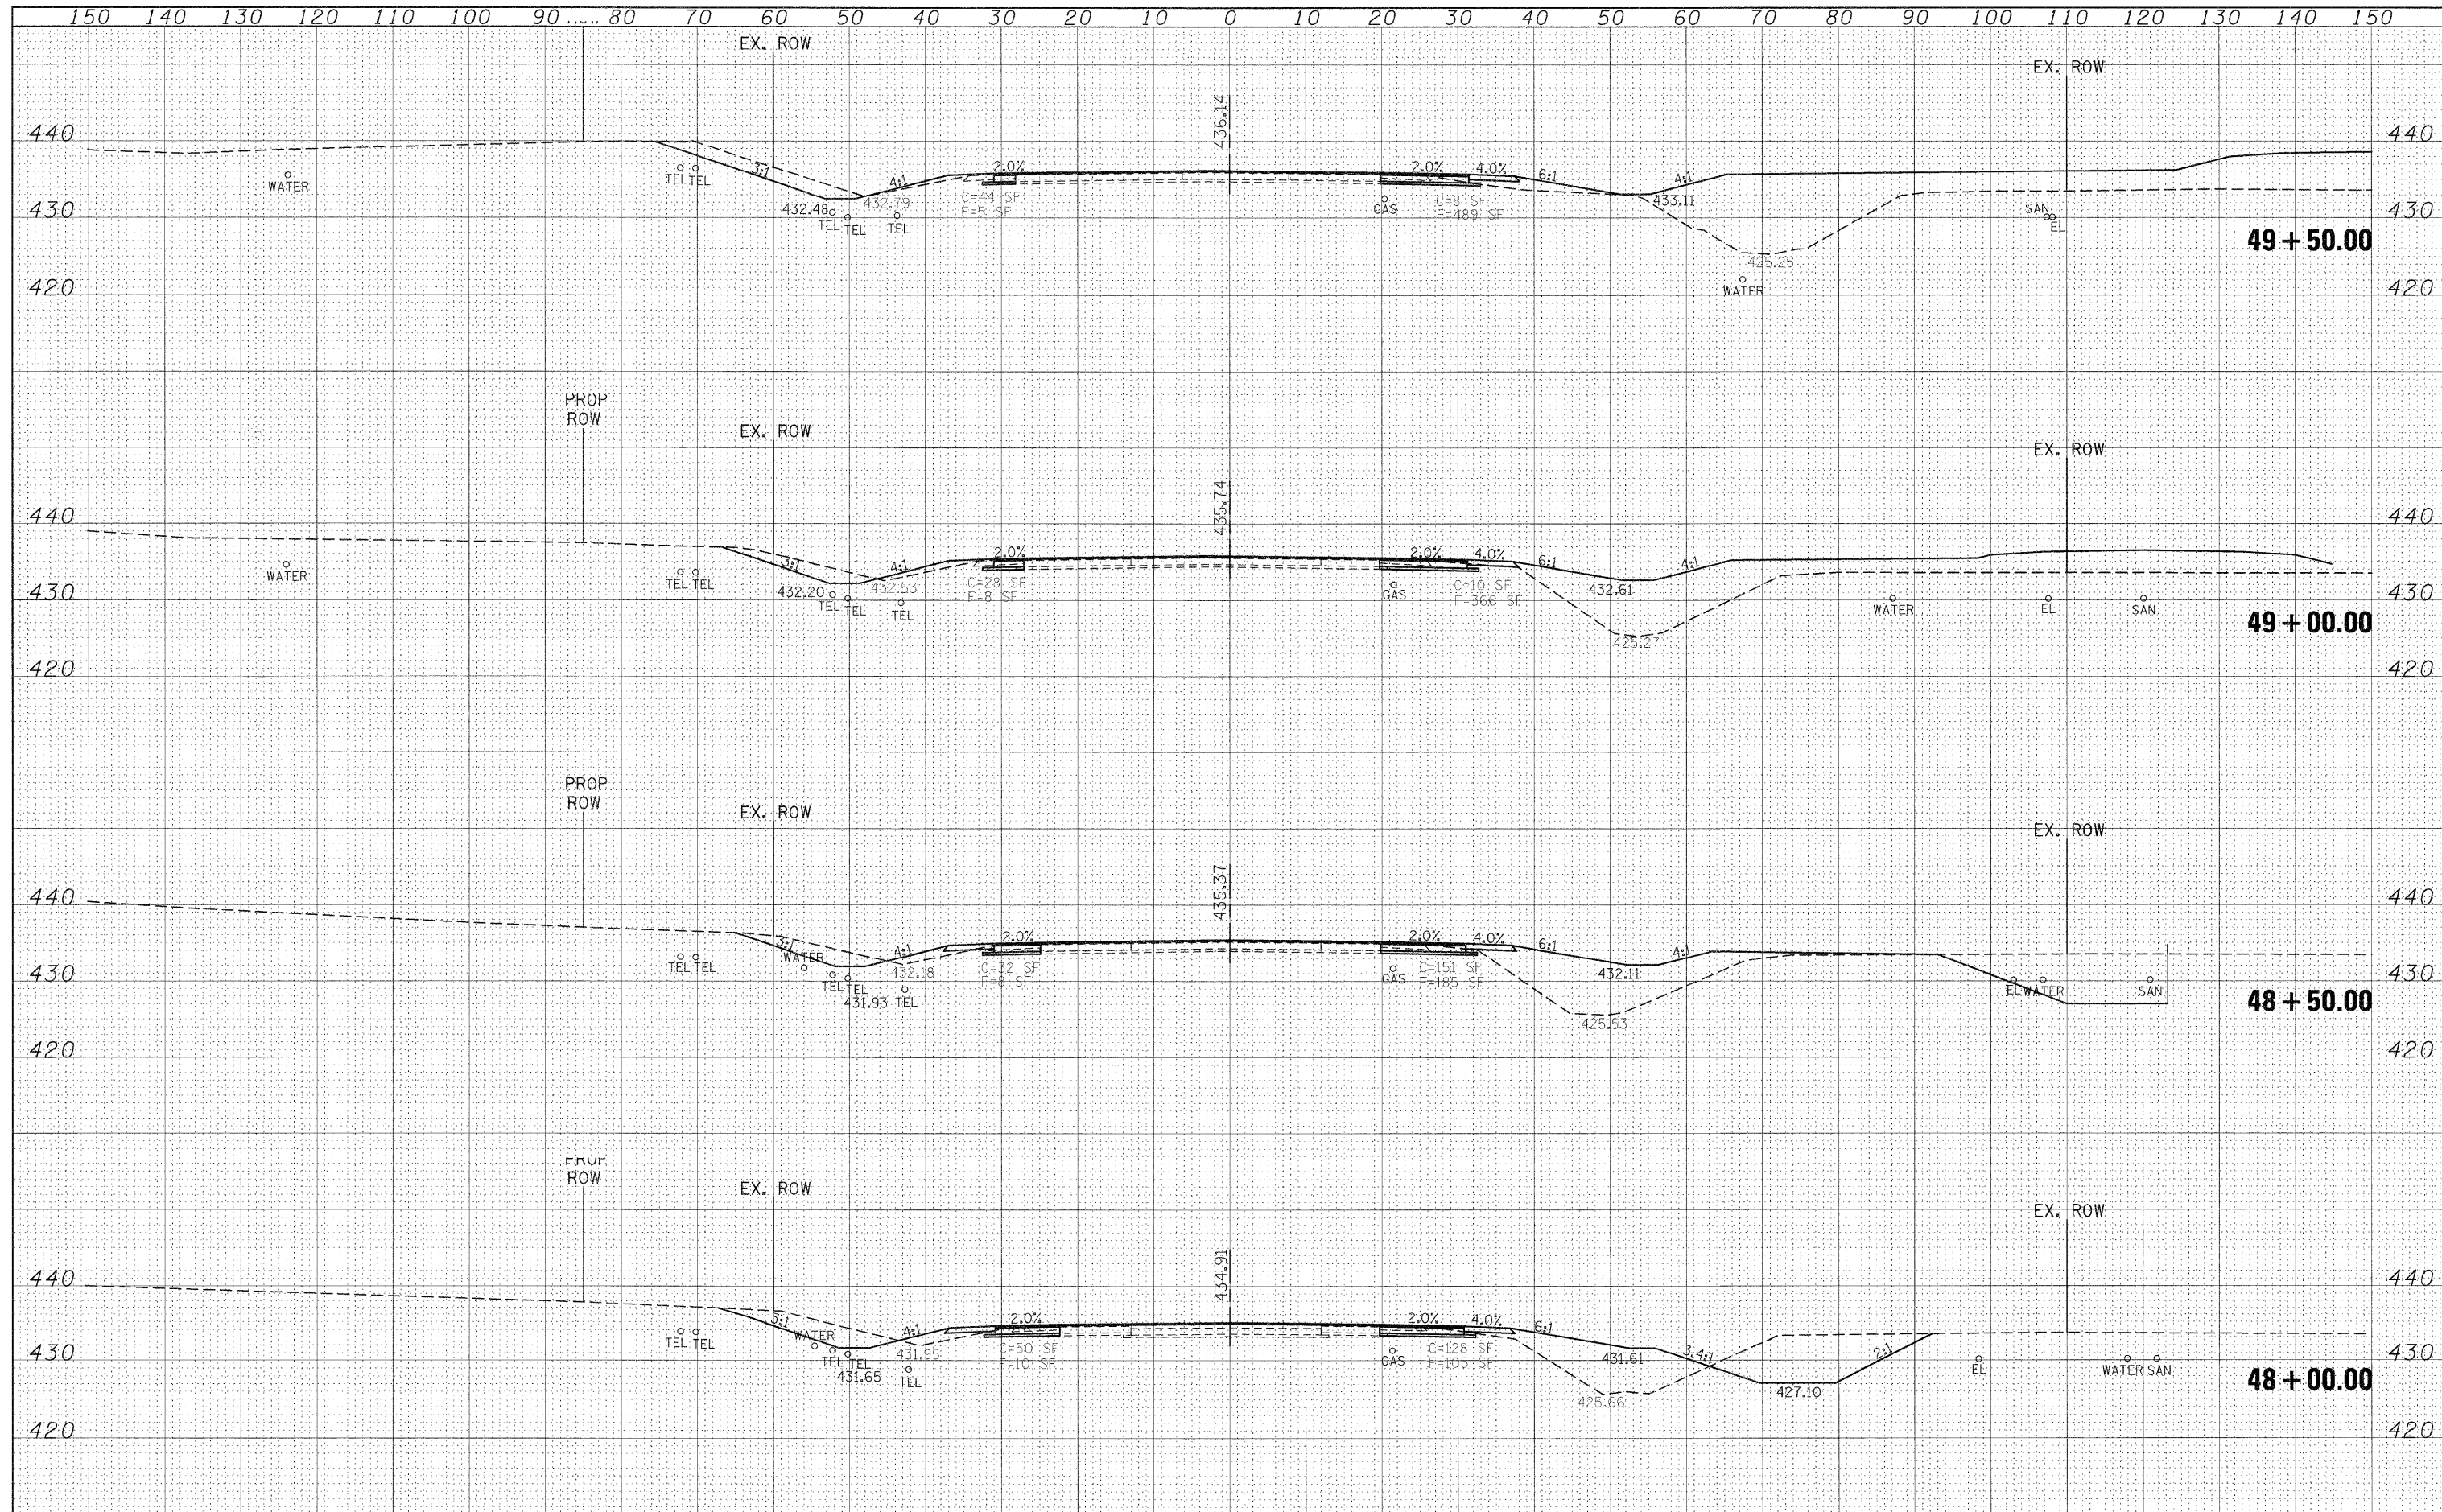

FILE NAME =	USER NAME = knightsm	DESIGNED -	REVISED -	STATE OF ILLINOIS DEPARTMENT OF TRANSPORTATION	ILLINOIS 148 CROSS SECTIONS	F.A.P. RTE.	SECTION	COUNTY	TOTAL SHEETS	SHEET NO.	
c:\pwork\pwork\knightsm\d0135592\78133-sh1-r1148.dgn	c.r1148.dgn	DRAWN -	REVISED -			331	(I-3,I-2N-1,TS-1	WILLIAMSON	251	166	
		CHECKED -	REVISED -			CONTRACT NO. 78133					
78133/CADsheets/78133-sh1-xso r1148.dgn		DATE -	REVISED -			SCALE: 1"=10'		SHEET NO. OF SHEETS		STA. 48+00.00 TO STA. 49+50.00	