


DATE	
BY	
FINAL SURVEY	
NOTED SURVEY	
NOTE BOOK	
NO.	
TEMPLATES	
AREAS CHECKED	

DATE	
BY	
ORIGINAL SURVEY	
NOTED SURVEY	
NOTE BOOK	
NO.	
TEMPLATES	
AREAS CHECKED	

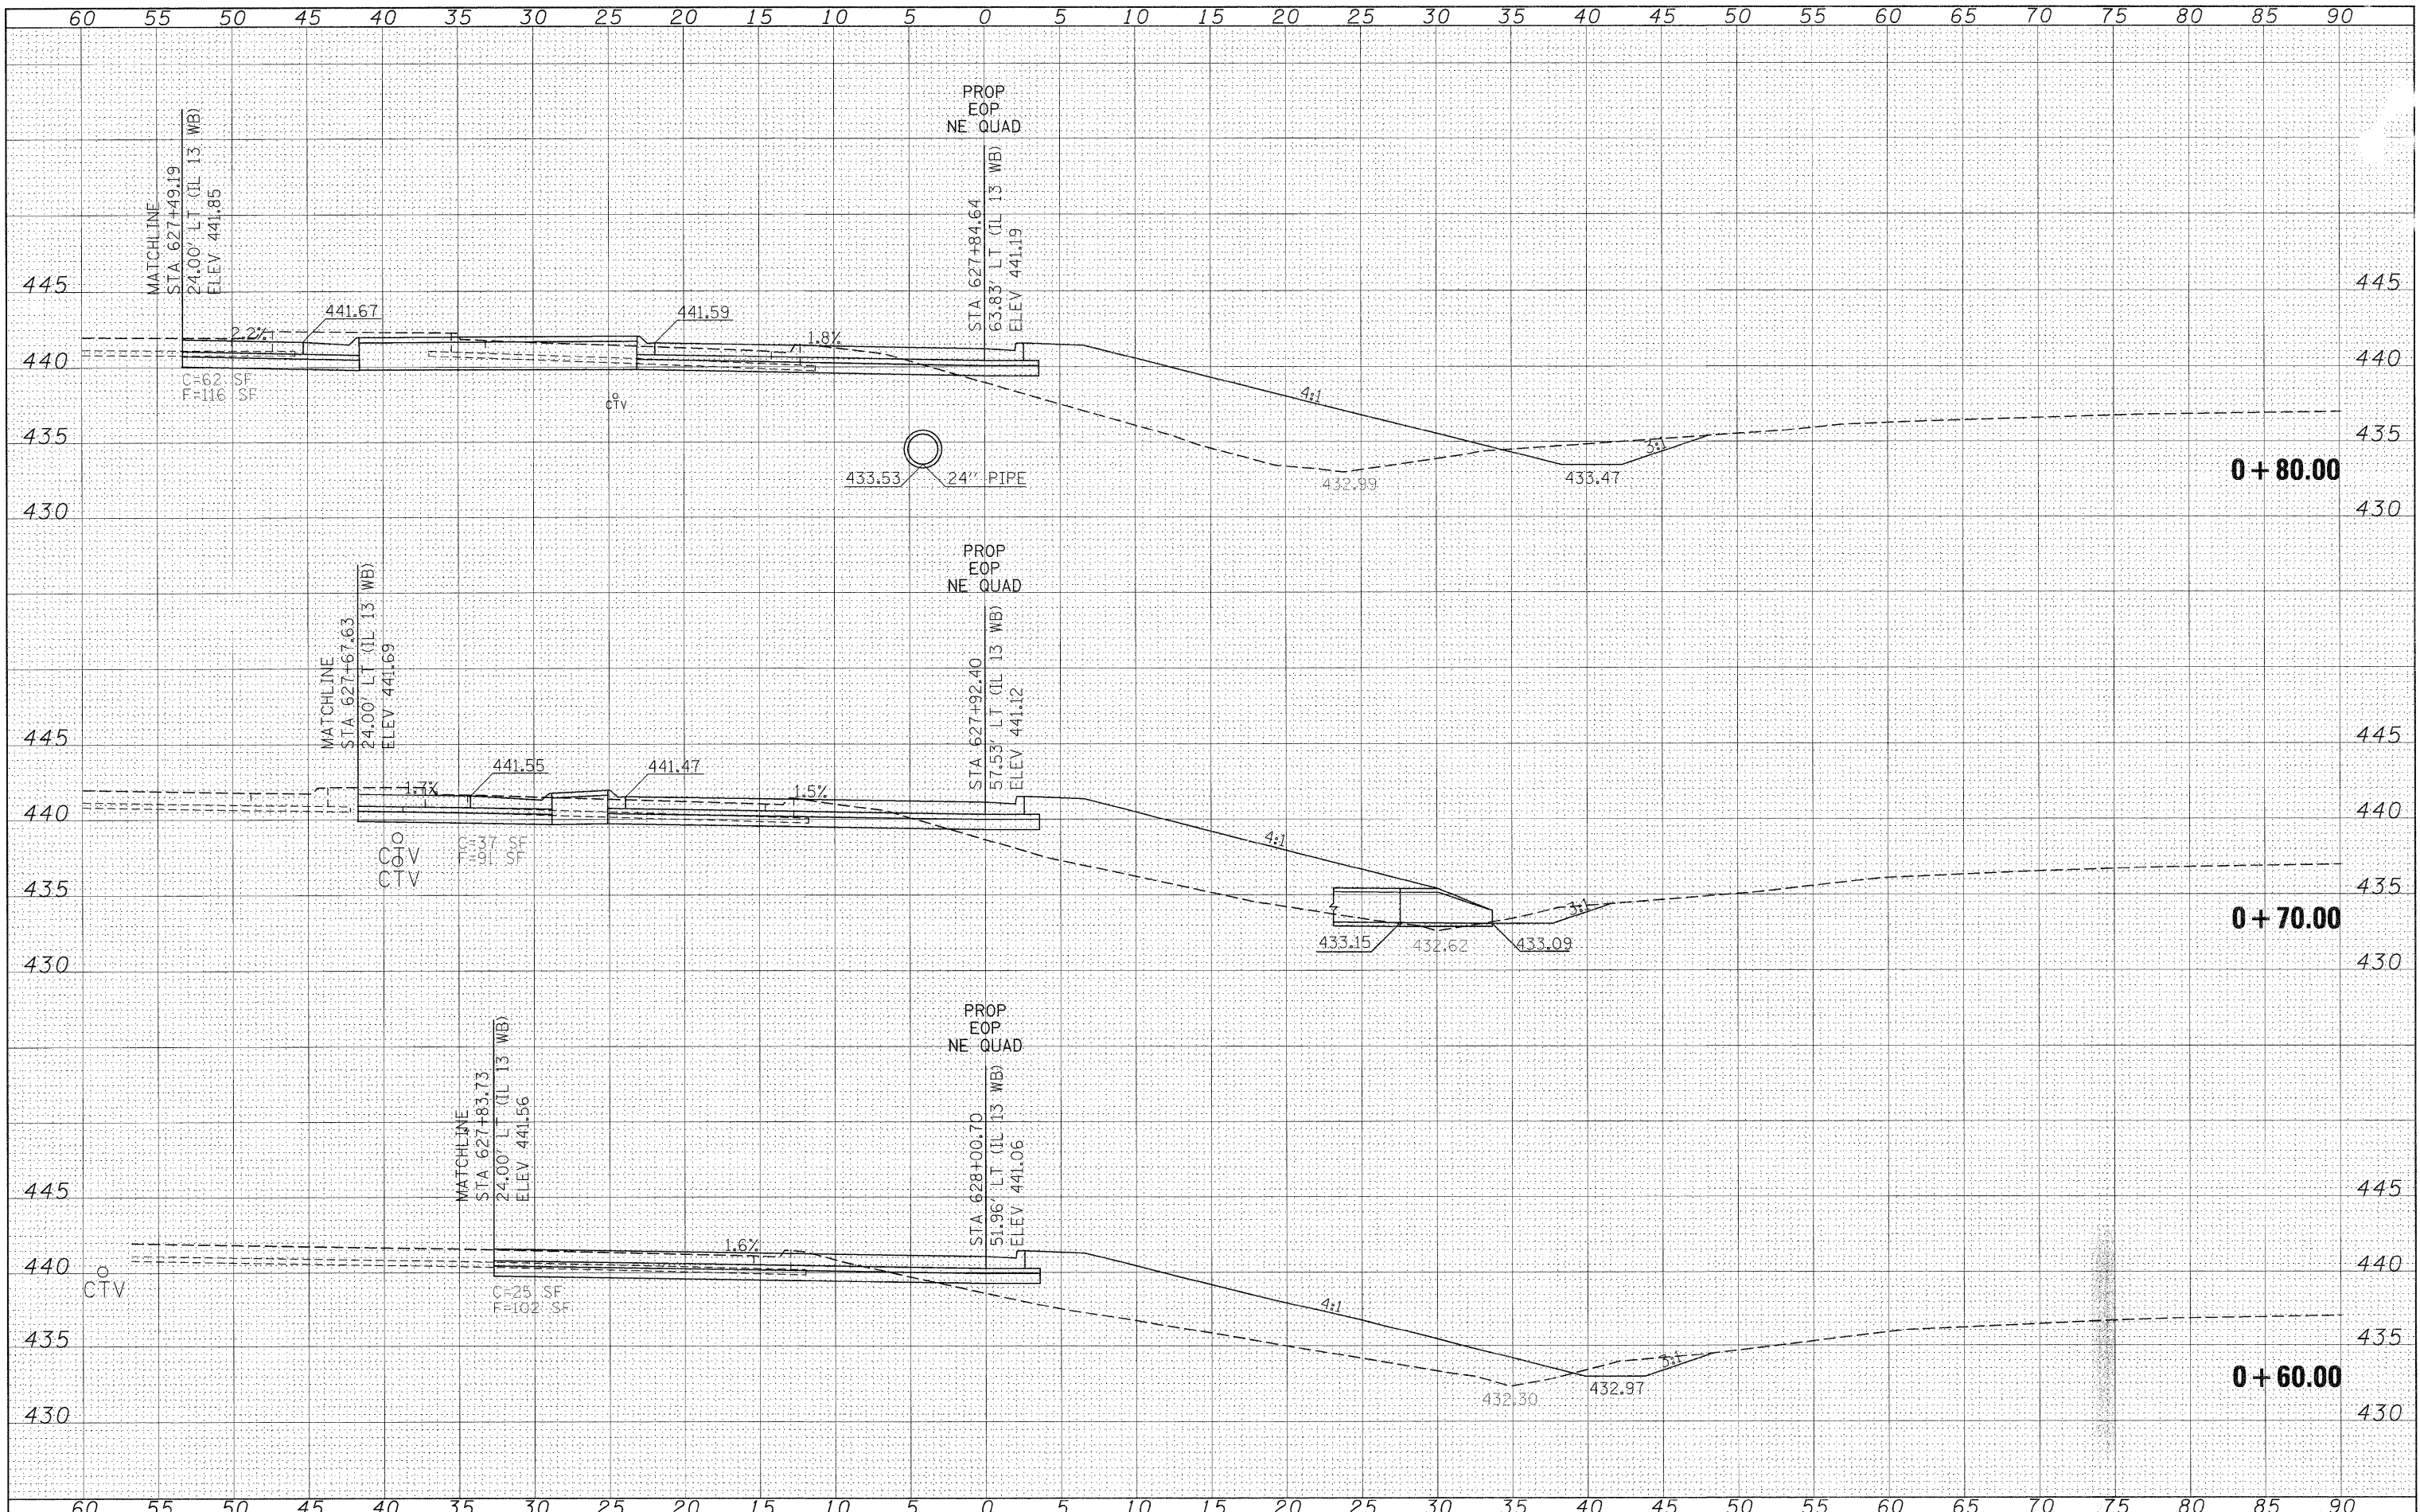

FILE NAME =	USER NAME = knightsm	DESIGNED -	REVISED -	<b>STATE OF ILLINOIS</b> <b>DEPARTMENT OF TRANSPORTATION</b>	<b>NORTHEAST QUADRANT</b> <b>OF IL 13 / 148 INTERSECTION</b> <b>CROSS SECTIONS</b>		F.A.P. RTE.	SECTION	COUNTY	TOTAL SHEETS	SHEET NO.	
ca:\pwork\pawdot\knightsm\d0135592\78133-sht-xpc-quads.dgn		DRAWN -	REVISED -		SCALE: 1"=5'	SHEET NO.	OF SHEETS	331	(1-3,1-2)N-1,TS-1	WILLIAMSON	151	177
PLOT SCALE = 5/8"=1' / IN.		CHECKED -	REVISED -		STA. +60.00	TO STA. +80.00		CONTRACT NO. 78133				
PLOT DATE = 1/3/2011		DATE -	REVISED -		ILLINOIS FED. AID PROJECT							