


DATE	
BY	
FINN	SUBJECT
SURVEY	PLOTTED
NOTE BOOK	TEMPLATE
NO.	AREAS CHECKED

DATE	
BY	
ORIGINAL	SUBJECT
SURVEY	PLOTTED
NOTE BOOK	TEMPLATE
NO.	AREAS CHECKED

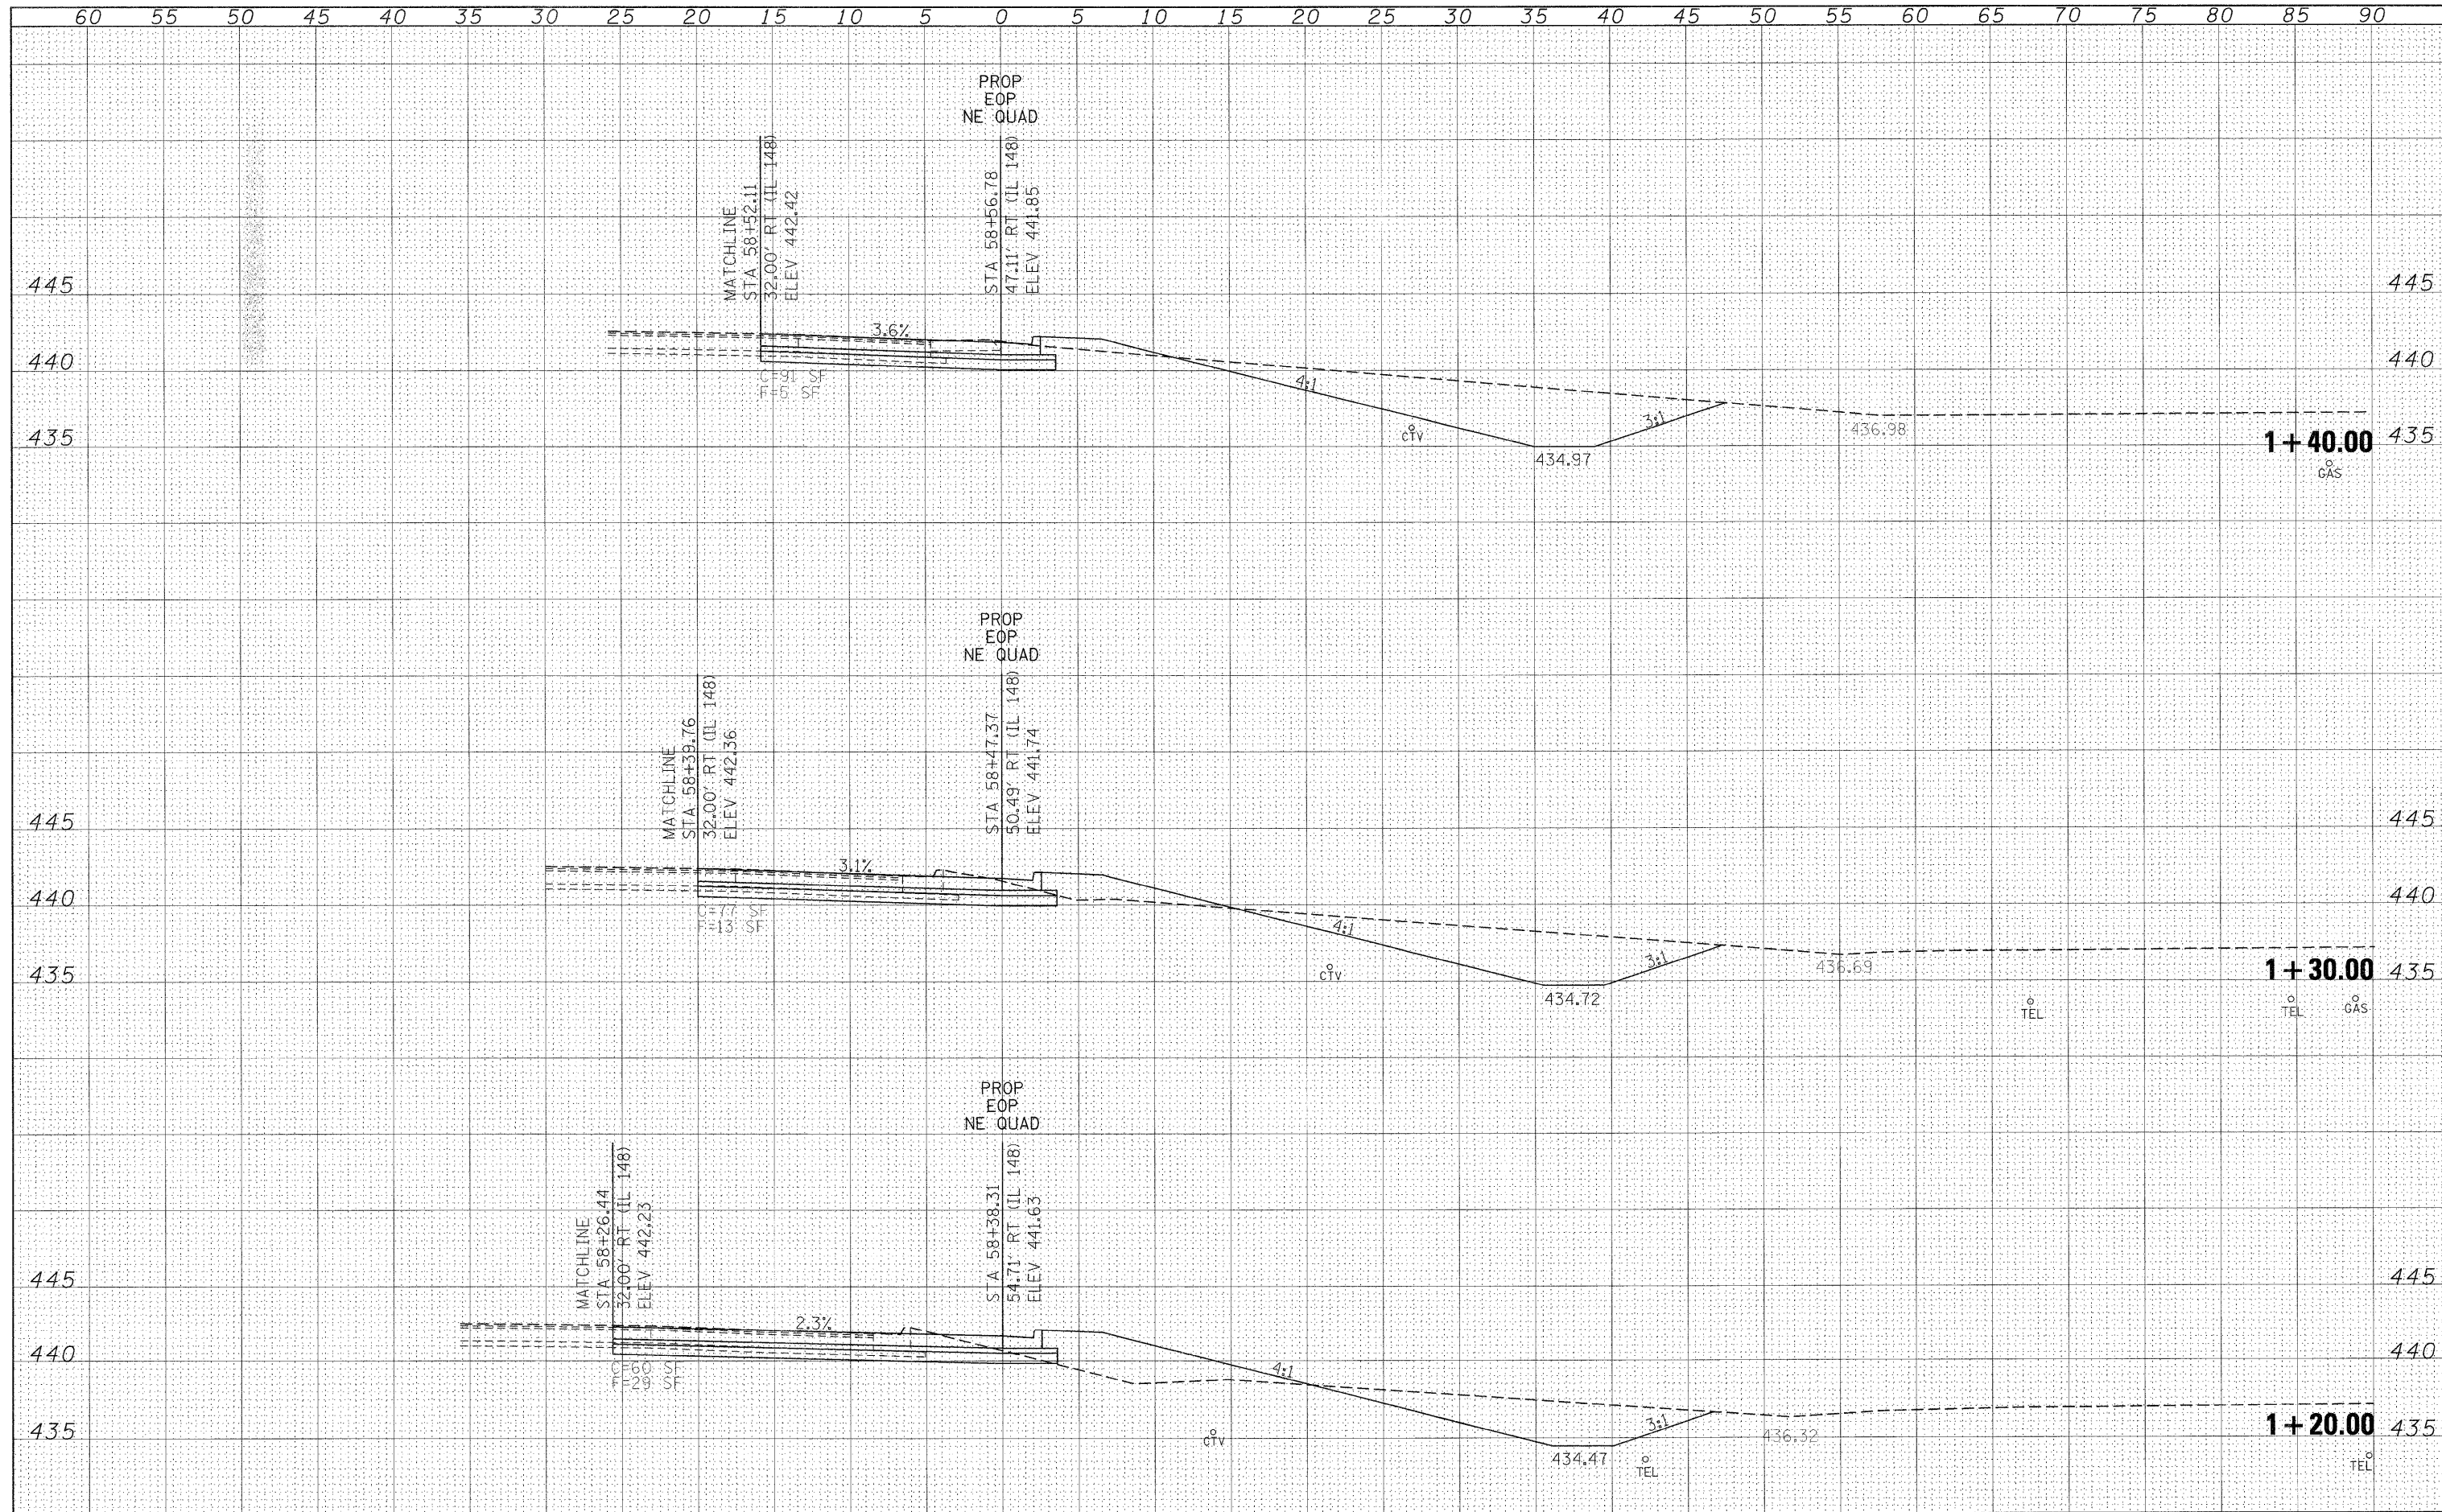

FILE NAME =	USER NAME = knightam	DESIGNED -	REVISED -	STATE OF ILLINOIS DEPARTMENT OF TRANSPORTATION	NORTHEAST QUADRANT OF IL 13 /148 INTERSECTION CROSS SECTIONS			F.A.P. RTE.	SECTION	COUNTY	TOTAL SHEETS	SHEET NO.
c:\pwork\pwork\knightam\0135592\78133-sh-t-ec.quads.dgn		DRAWN -	REVISED -		331	(I-3,I-2N-1,TS-1)	WILLIAMSON	251	179			
PLOT SCALE = 5.00000' / IN.		CHECKED -	REVISED -		SCALE: 1"=5'			SHEET NO. OF SHEETS STA. 1+20.00 TO STA. 1+40.00		CONTRACT NO. 78133		
PLOT DATE = 1/3/2011		DATE -	REVISED -		ILLINOIS FED. AID PROJECT							