


DATE	
BY	
FINISHED	
SURVEY	
PLOTTED	
NOTE BOOK	
AREAS CHECKED	
NO.	

DATE	
BY	
ORIGINAL	
SURVEY	
PLOTTED	
NOTE BOOK	
AREAS CHECKED	
NO.	

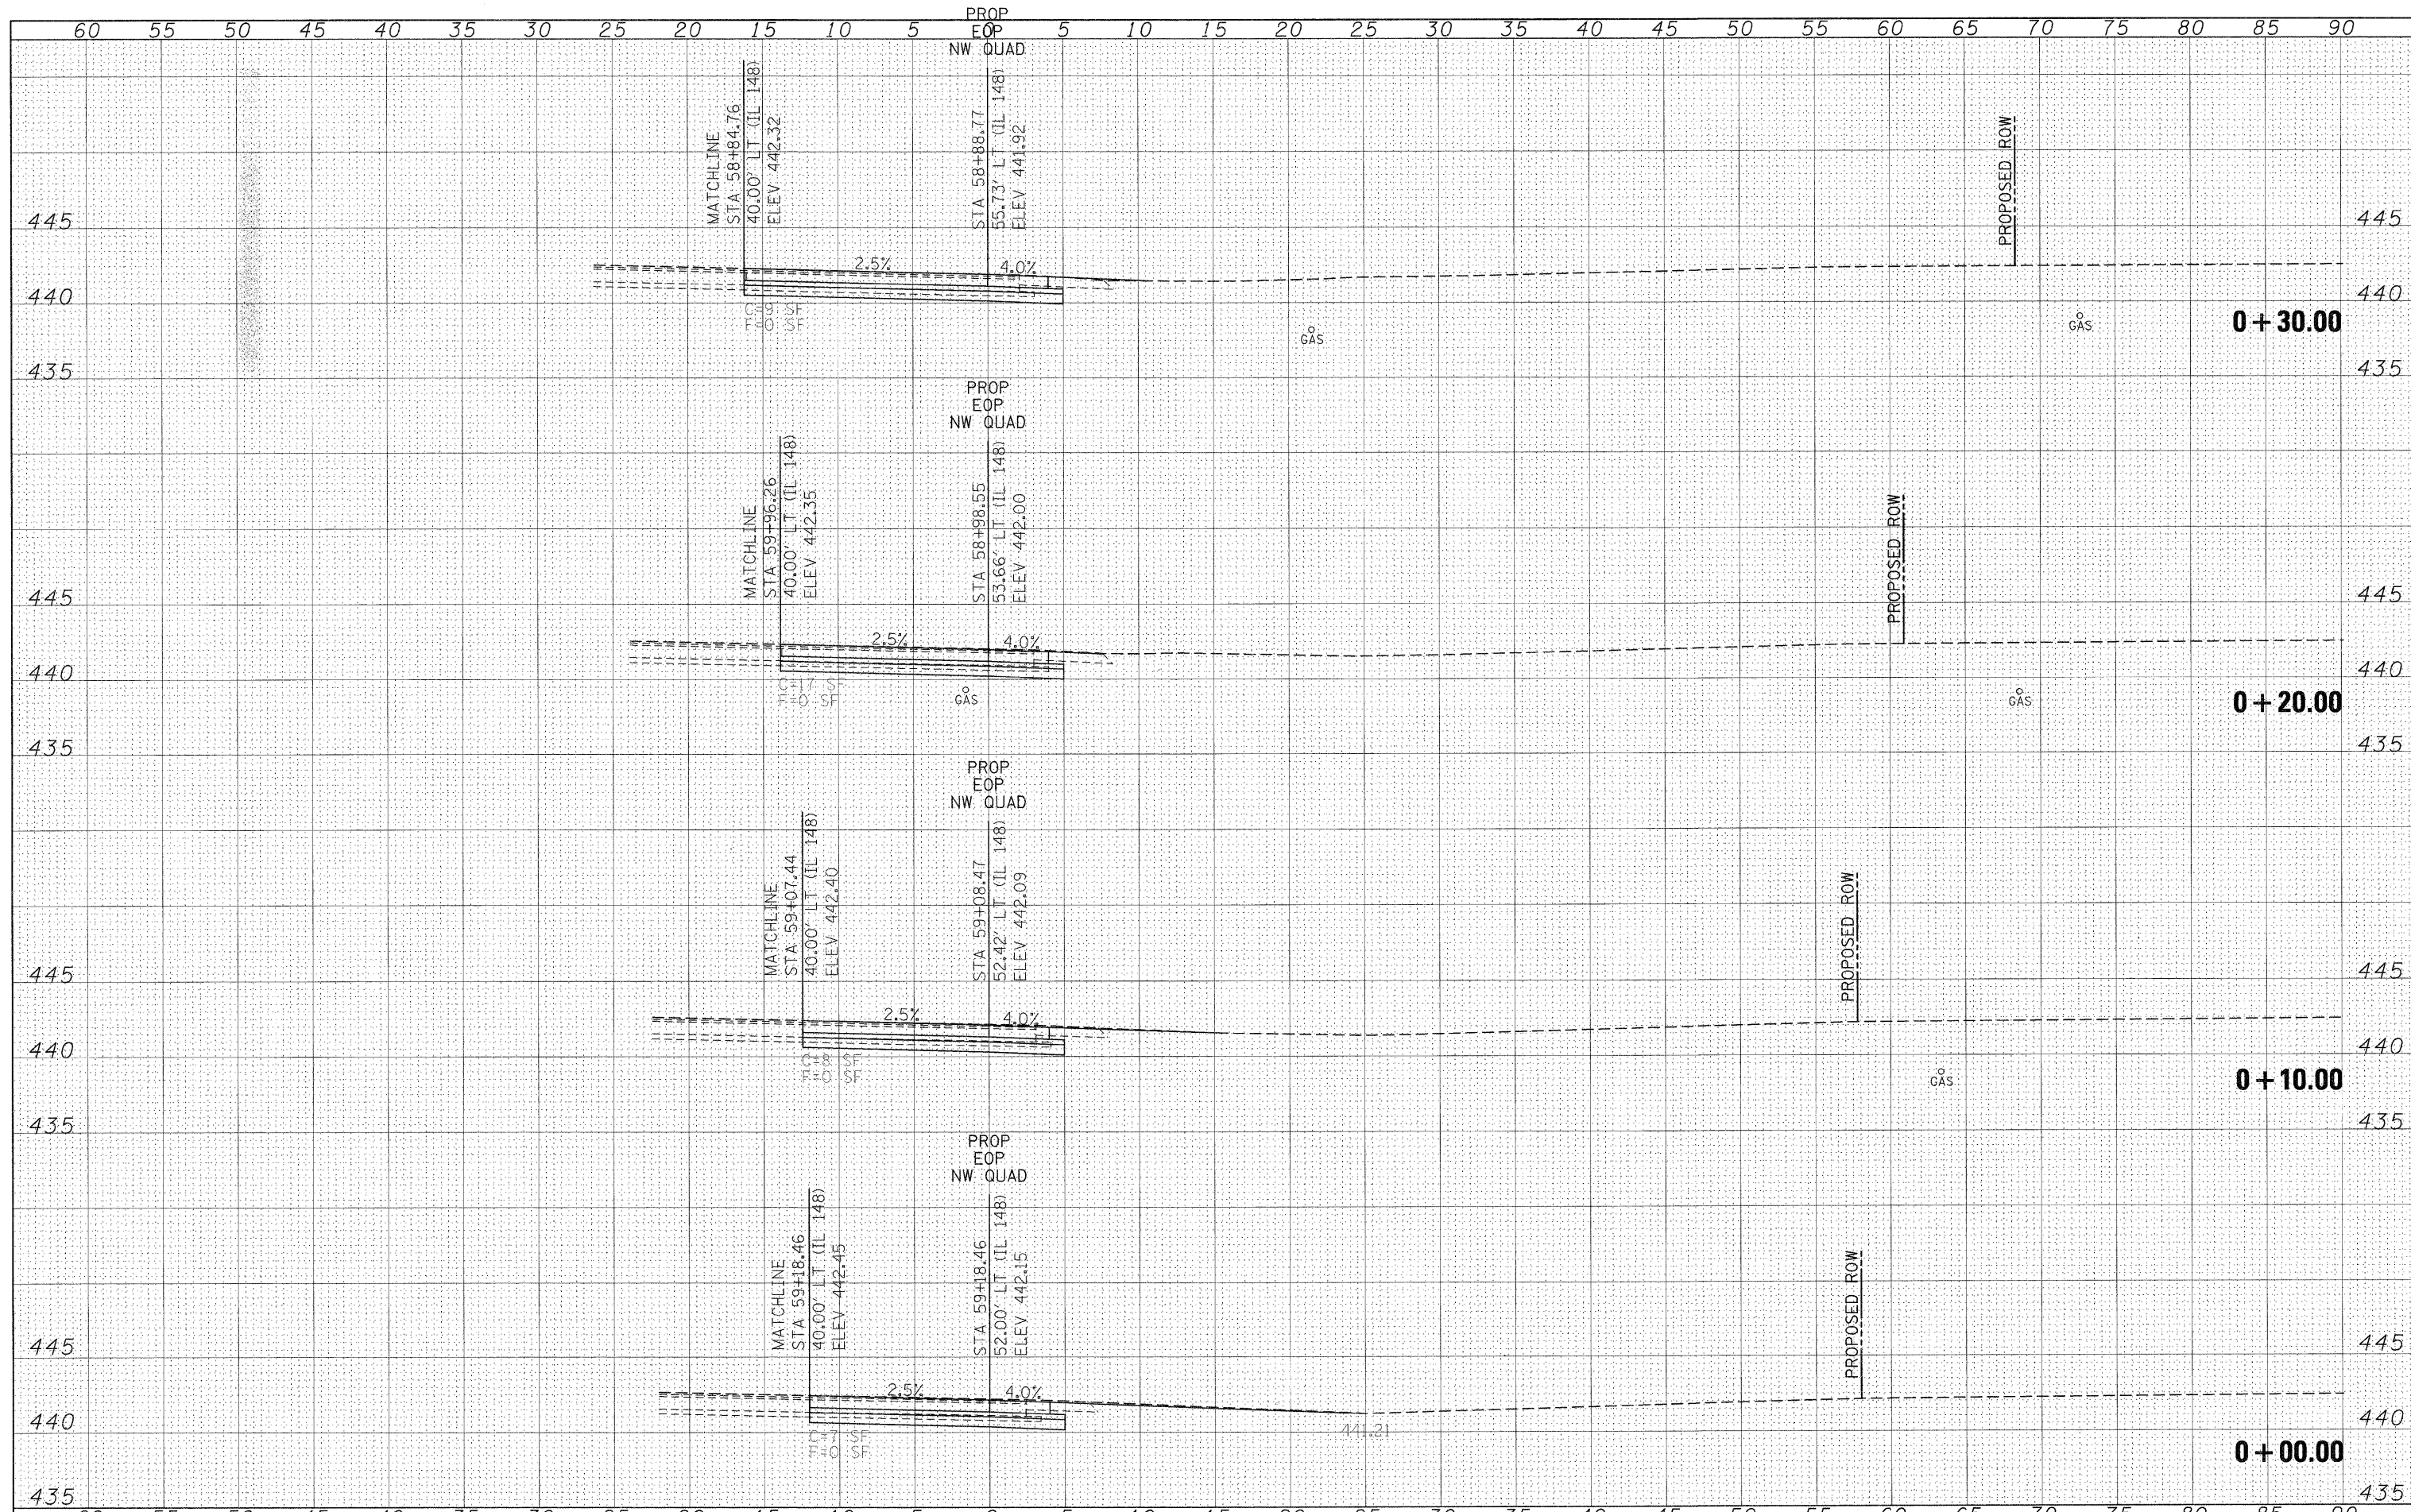

FILE NAME =	USER NAME = knightam	DESIGNED -	REVISED -	<b>STATE OF ILLINOIS DEPARTMENT OF TRANSPORTATION</b>	<b>NORTHWEST QUADRANT OF IL 13 /148 INTERSECTION CROSS SECTIONS</b>			F.A.P. RTE.	SECTION	COUNTY	TOTAL SHEETS	SHEET NO.
c:\work\p\dot\knightam\40135592\78133-sht-		DRAWN -	REVISED -		331	(I-3,I-2)N-1,TS-1	WILLIAMSON	2.51	181			
		CHECKED -	REVISED -		CONTRACT NO. 78133							
		DATE -	REVISED -		ILLINOIS FED. AID PROJECT							
PLOT SCALE = 5.0000' / IN.				SCALE: 1"=5'	SHEET NO.	OF	SHEETS	STA. +00.00	TO STA. +30.00			