


DATE	
BY	
FINAL SURVEY	SURVEYED
NOTE BOOK	PLOTTED
NO.	TEMPLATE
	AREAS
	CHECKED

DATE	
BY	
ORIGINAL SURVEY	SURVEYED
NOTE BOOK	PLOTTED
NO.	TEMPLATE
	AREAS
	CHECKED

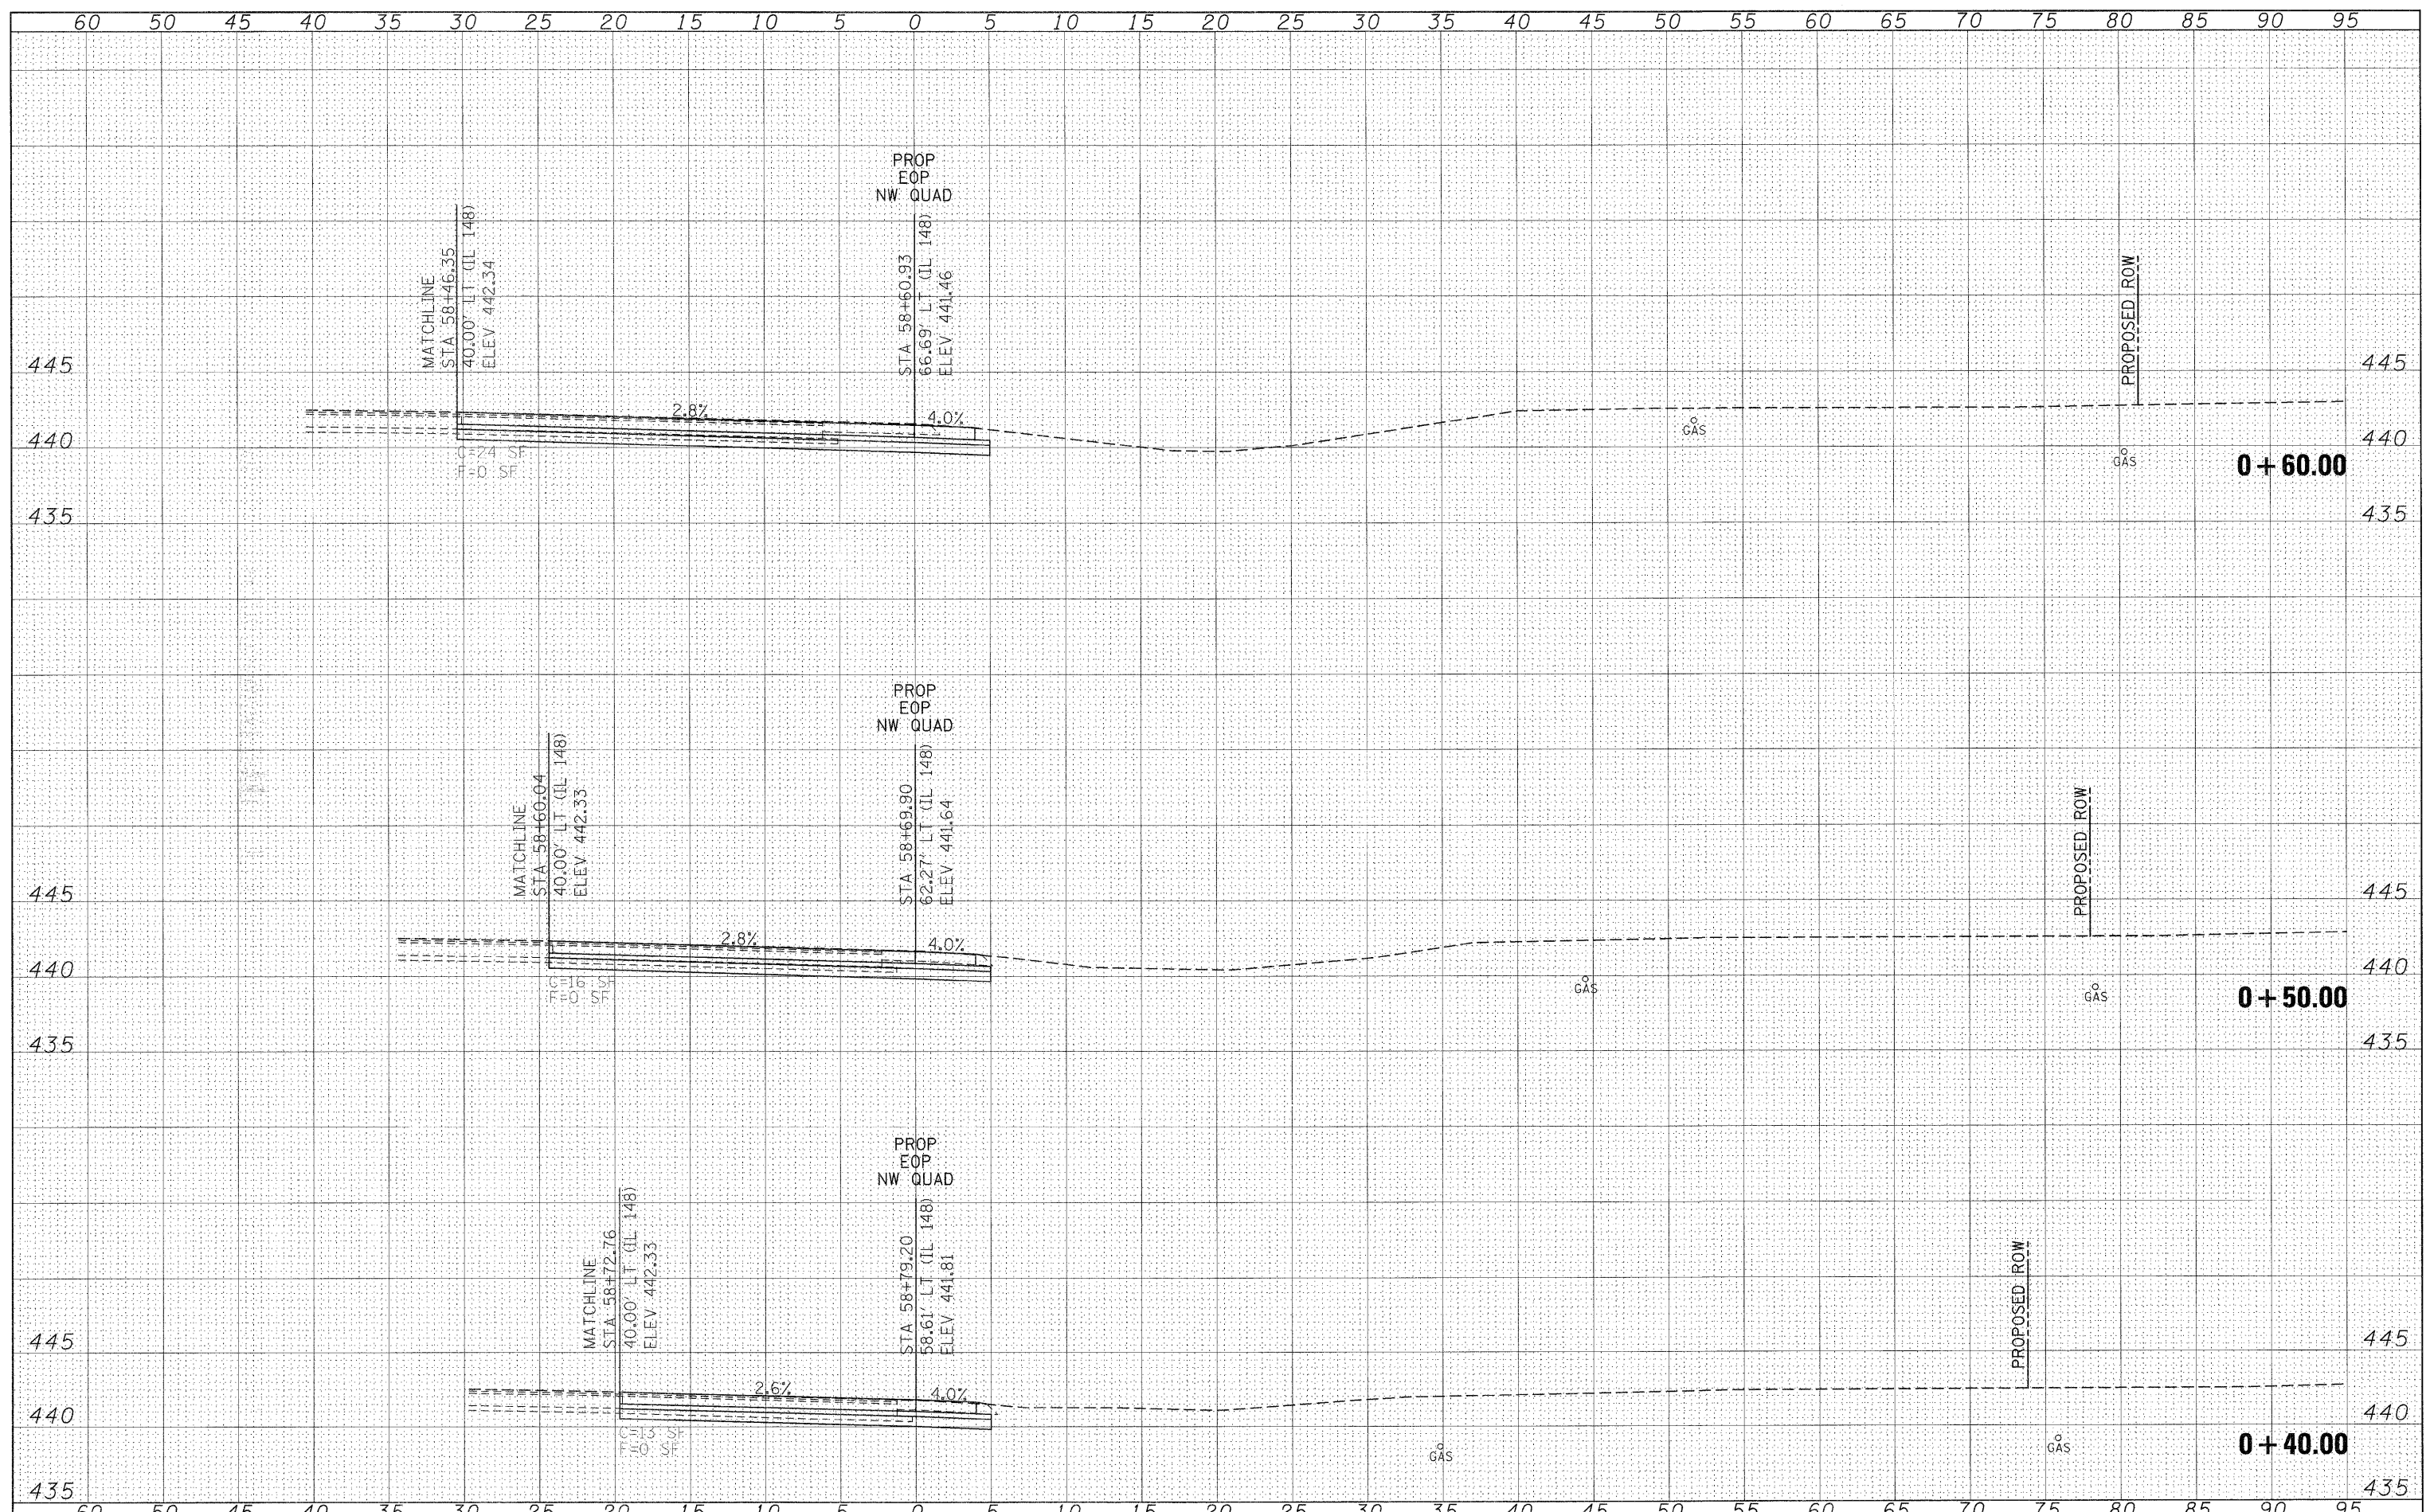

FILE NAME =	USER NAME = knightam
c:\pwork\pwork\knightam\0135592\78133-sht-01-01.dgn	DESIGNED -
	DRAWN -
PLOT SCALE = 5.0000' / 1" IN.	CHECKED -
PLOT DATE = 1/3/2011	DATE -

DESIGNED -	REVISED -
DRAWN -	REVISED -
CHECKED -	REVISED -
DATE -	REVISED -

**STATE OF ILLINOIS
DEPARTMENT OF TRANSPORTATION**

**NORTHWEST QUADRANT
OF IL 13 / 148 INTERSECTION
CROSS SECTIONS**

SCALE: 1"=5' SHEET NO. OF SHEETS STA. +40.00 TO STA. +60.00

F.A.P. RTE.	SECTION	COUNTY	TOTAL SHEETS	SHEET NO.
331	(I-3, I-2)N-1, TS-1	WILLIAMSON	251	182
CONTRACT NO. 78133			ILLINOIS FED. AID PROJECT	